



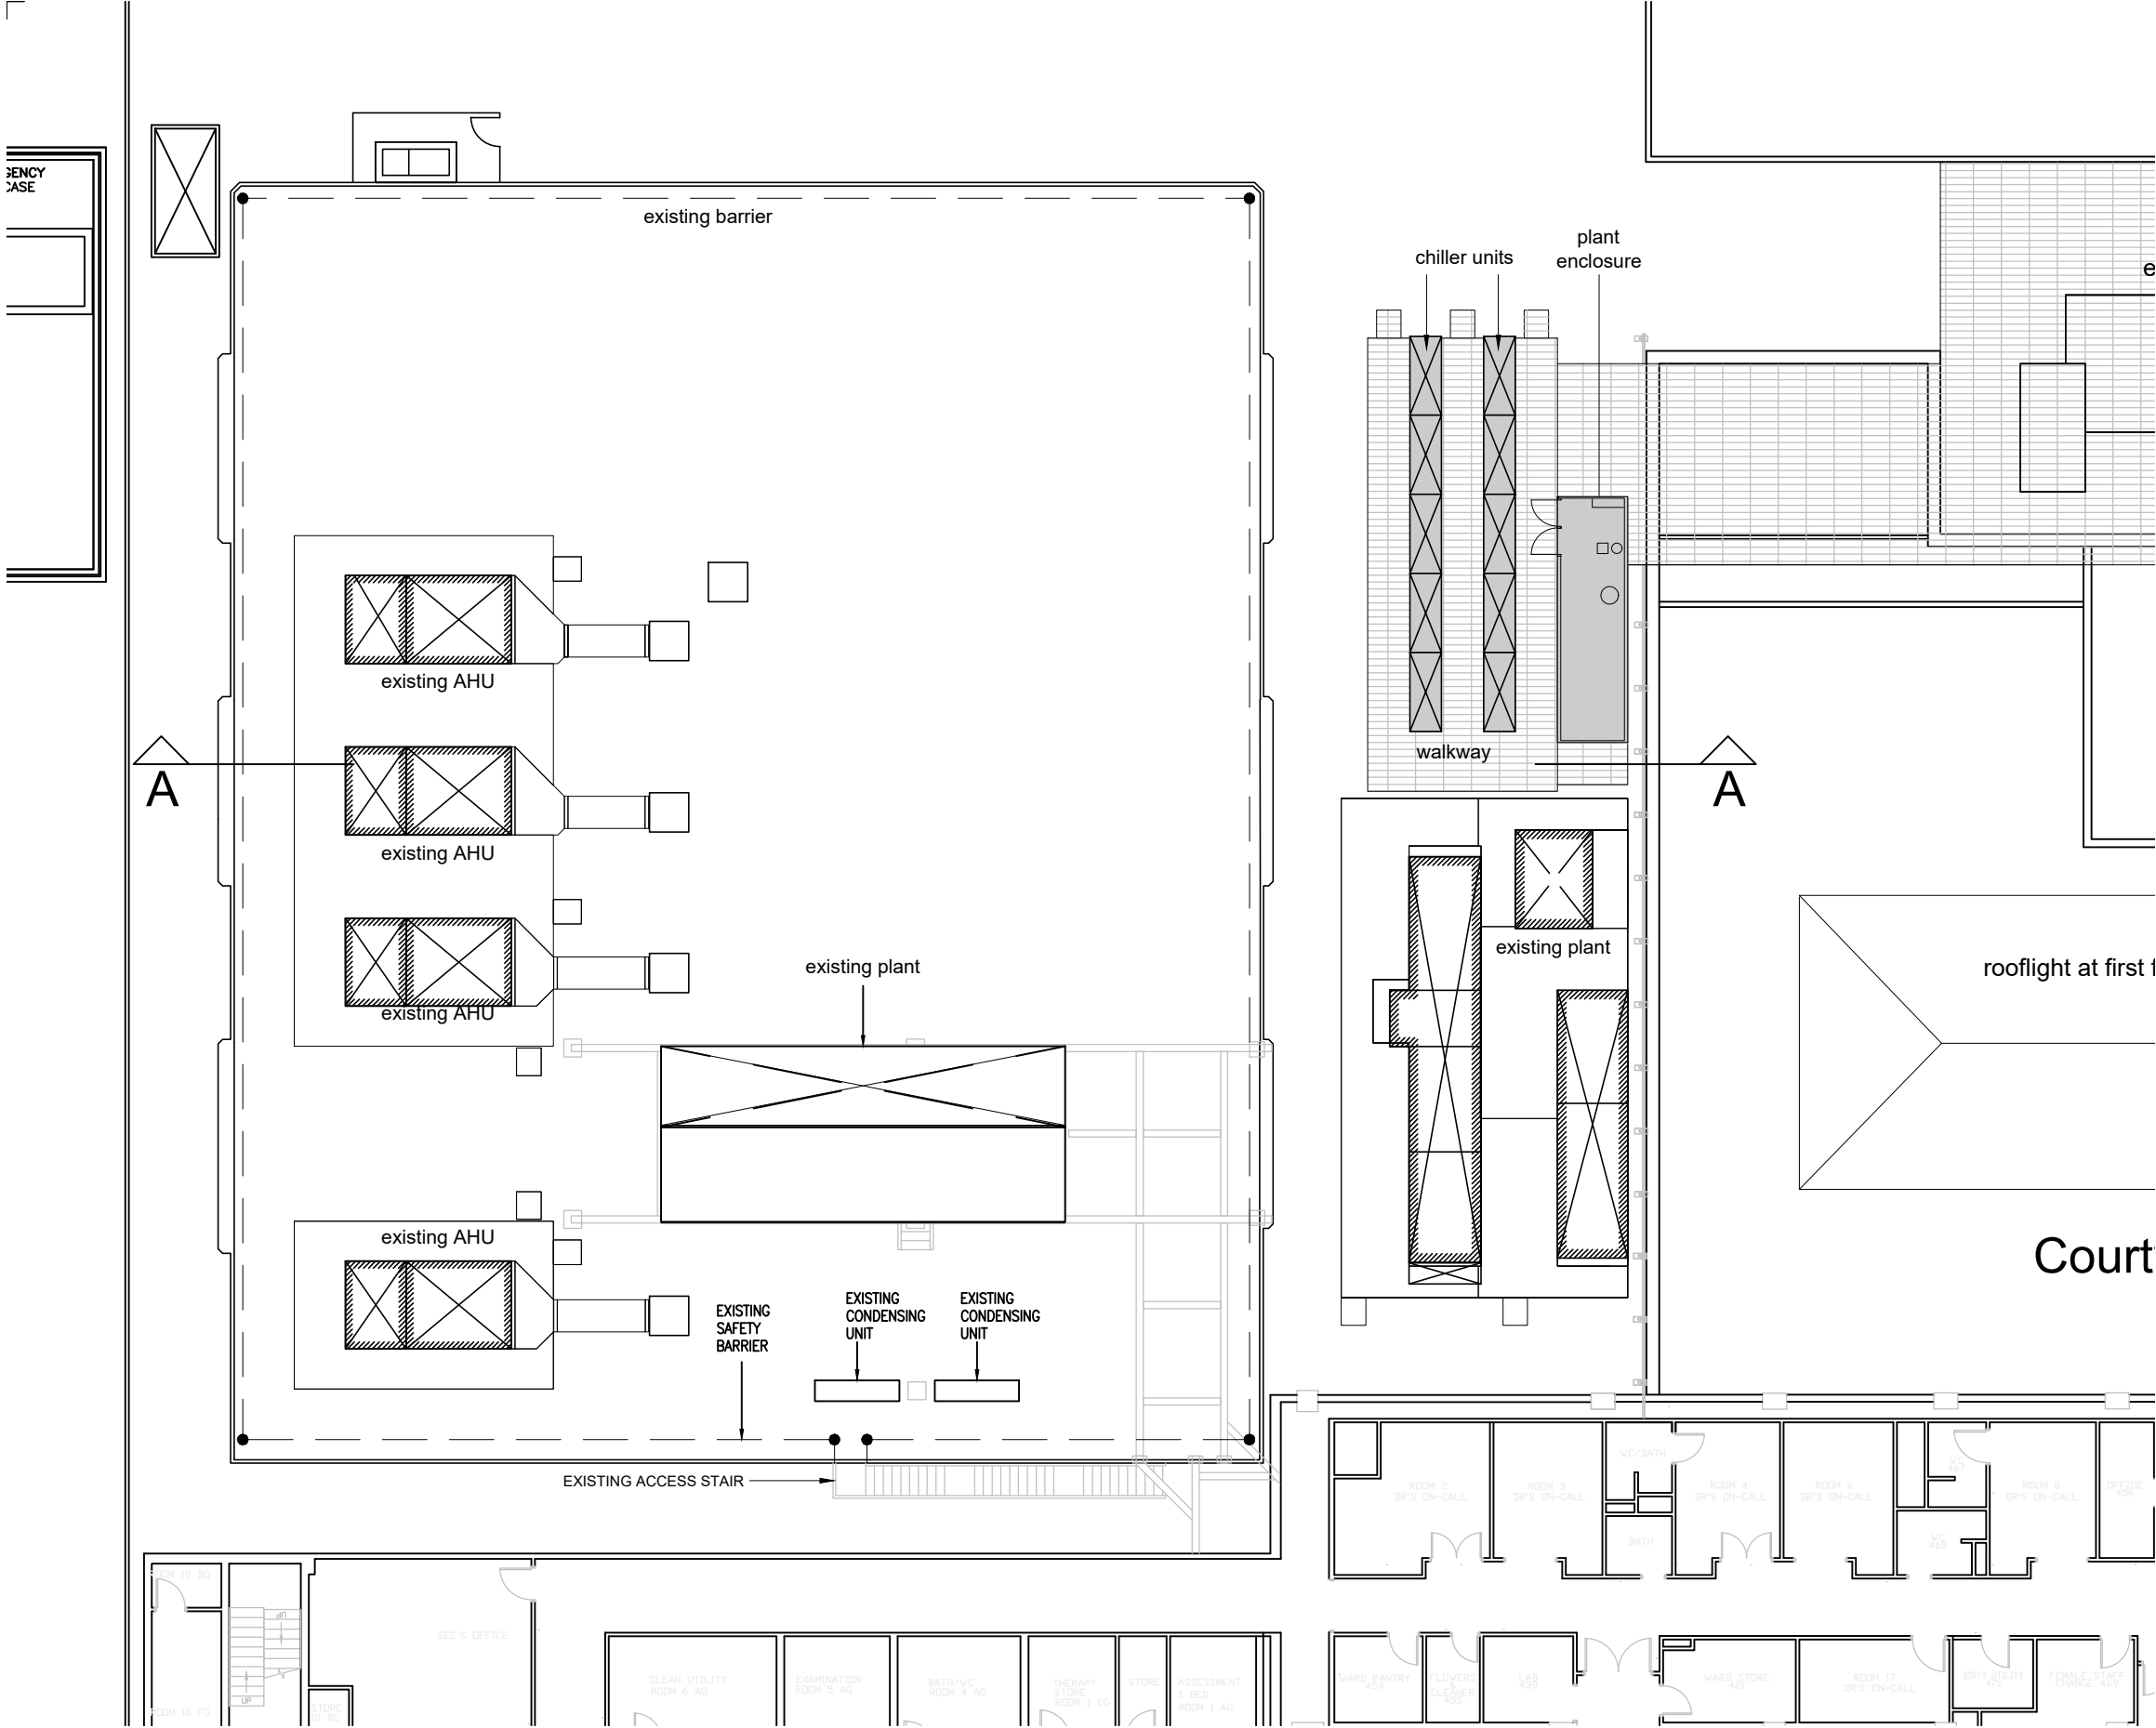

THIS DRAWING IS PROTECTED BY COPYRIGHT - FIGURED DIMENSIONS ONLY TO BE TAKEN FROM THIS DRAWING. DIMENSIONS TO BE CHECKED ON SITE AND ANY DISCREPANCIES REPORTED TO THE ARCHITECT IMMEDIATELY.				
PURPOSE OF ISSUE: (I)Info/Comment (S)Sign Off (P)Planning (B)Building Control (T)Tender (C)Construction (F)Final Revision				
Rev	Rev Date	Revision Description	Drawn/Checked	Purpose of Issue
/	XX/XX/XXXX		XX/YY	.

Key Plan

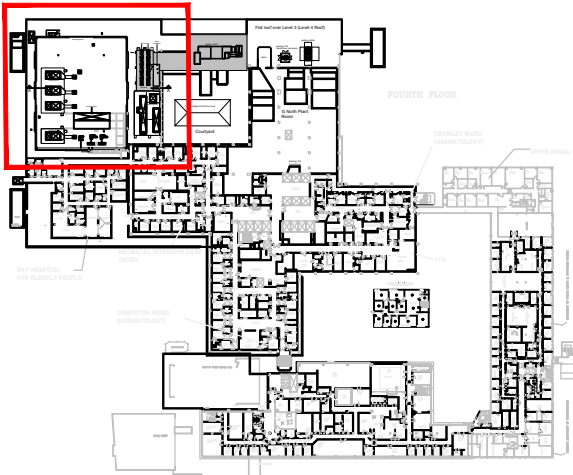


Notes :

1. This drawing is based upon drawing EBS-M-706-RD from EBS.
2. All levels refer to FFL levels
3. This drawing is to be read in conjunction with the following - NBS specifications, Door and window package, Floor finishes package, Internal wall setting out package, Str Eng drawings and M&E drawings

Legend :

- Boundary line
- Site line
- CDM risk. Please refer to relevant section of CDM Design Audit Review

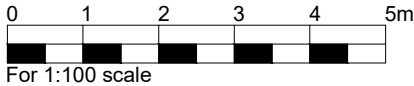

FOR PLANNING

Existing Plan	21012 JOB NUMBER	(01)001 DRAWING NUMBER	/ REV
ROYAL FREE HOSPITAL H WEST ROOF SHADING	May 2021 DATE	1:200@A3 SCALE	

Ansell & Bailey Ltd Chartered Architects 99-101 Farringdon Road London EC1R 3BN 020 7387 0141 architects@ansellandbailey.com

ANSELL + BAILEY

01 Existing Plan
(01)001 1:200 @ A3