



THIS DRAWING IS PROTECTED BY COPYRIGHT - FIGURED DIMENSIONS ONLY TO BE TAKEN FROM THIS DRAWING. DIMENSIONS TO BE CHECKED ON SITE AND ANY DISCREPANCIES REPORTED TO THE ARCHITECT IMMEDIATELY.

PURPOSE OF ISSUE: (I)Info/Comment (S)Sign Off (P)Planning (B)Building Control (T)Tender (C)Construction (F)Final Revision

Rev	Rev Date	Revision Description	Drawn/Checked	Purpose of Issue
/	XX/XX/XXXX	.....	XX/YY	.

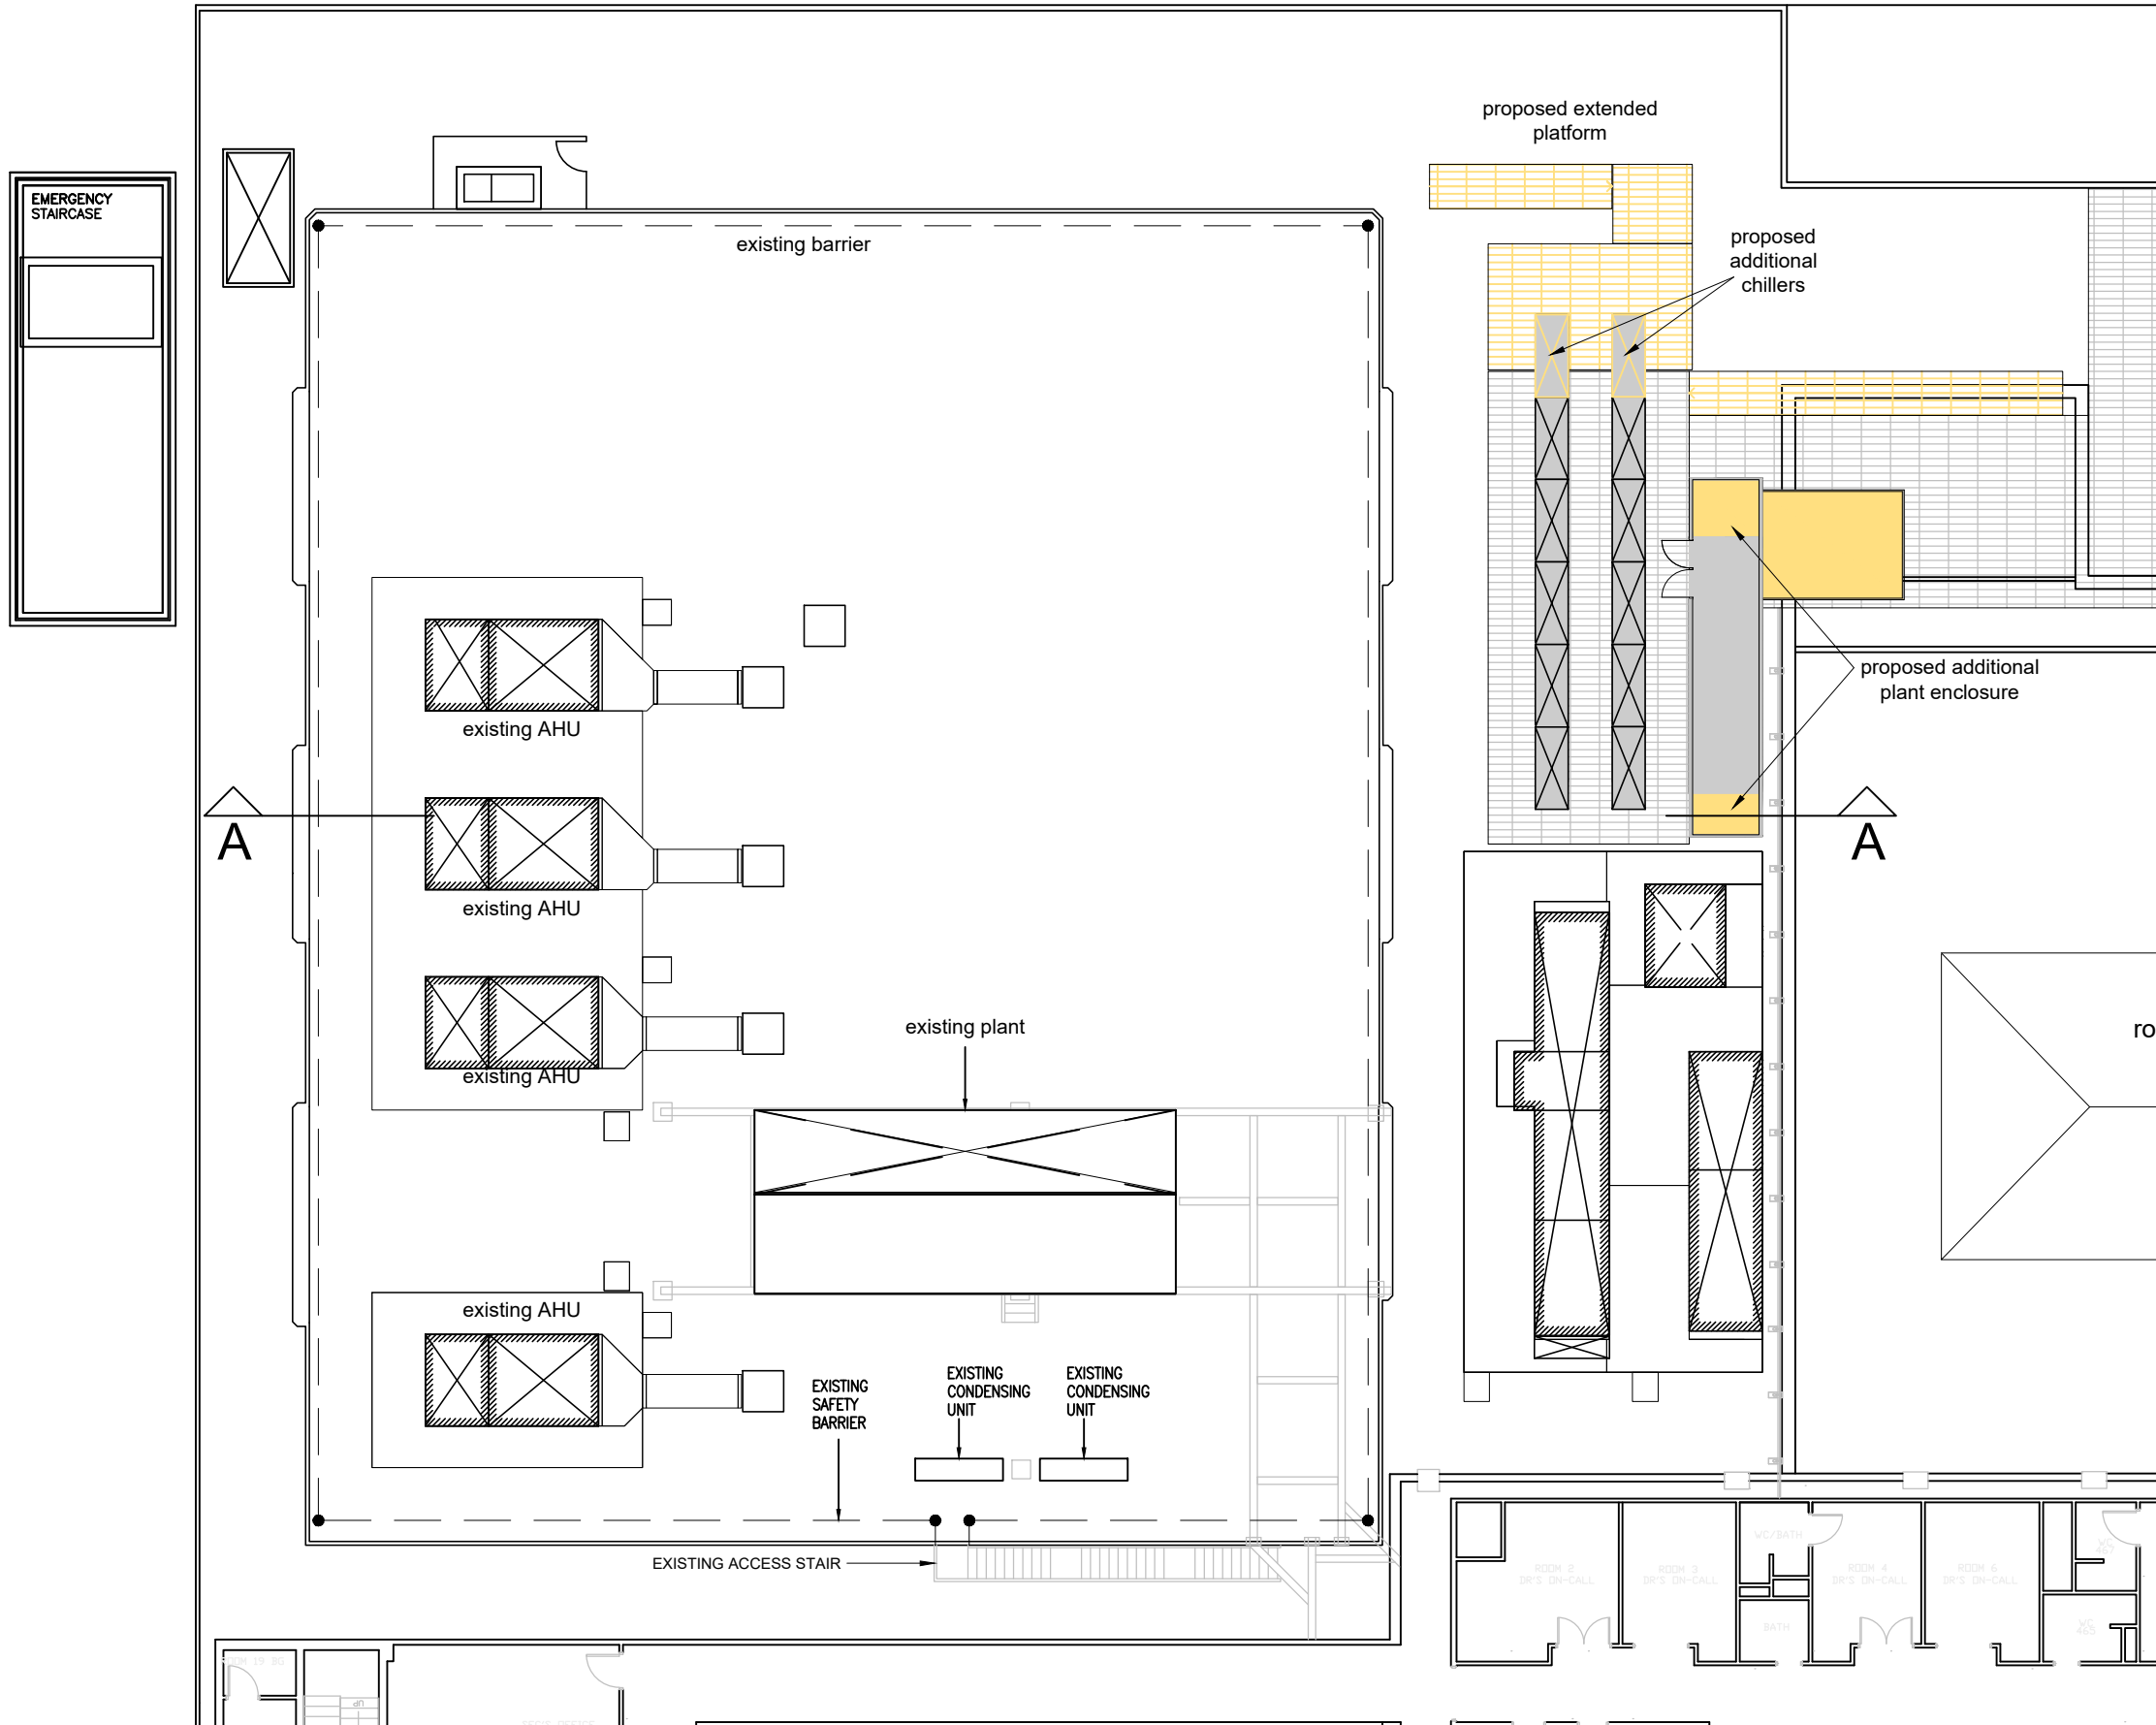

**Key Plan**

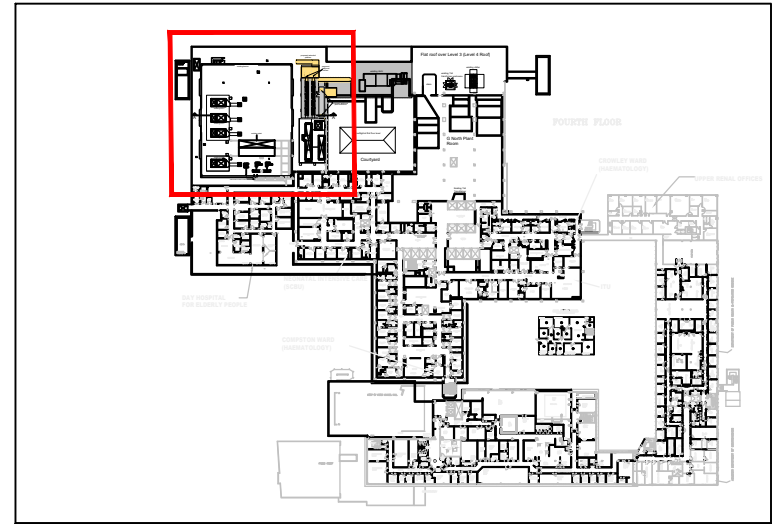

- Notes :**
1. This drawing is based upon drawing EBS-M-706-RD from EBS.
  2. All levels refer to FFL levels
  3. This drawing is to be read in conjunction with the following - NBS specifications, Door and window package, Floor finishes package, Internal wall setting out package, Str Eng drawings and M&E drawings

- Legend :**
- Boundary line
  - Out of Scope
  - ▨ Lifecycle works ( refreshment )
  - ⚠ CDM risk. Please refer to relevant section of CDM Design Audit Review

**Client Sign off :**

Name : .....

Signature : .....

Date : .....



**FOR PLANNING**

Proposed Plan	21012 JOB NUMBER	(01)011 DRAWING NUMBER	/ REV
ROYAL FREE HOSPITAL H WEST ROOF SHADING	May 2021 DATE	1:200@A3 SCALE	

Ansell & Bailey Ltd Chartered Architects 99-101 Farringdon Road London EC1R 3BN 020 7387 0141 architects@ansellandbailey.com

01 Proposed Plan  
(01)011 1:200 @ A3

