


Key Plan

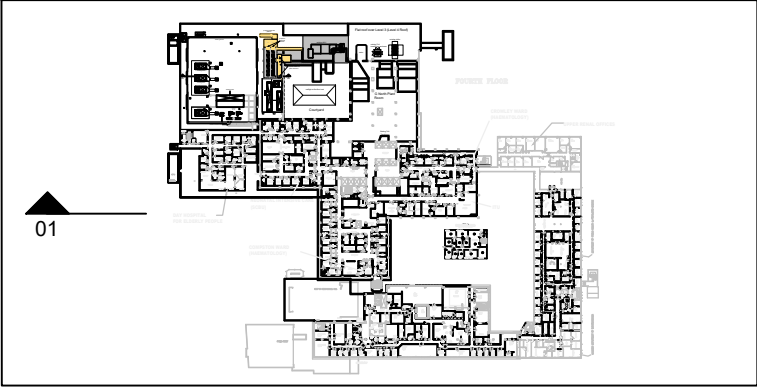


Legend :

- Boundary line
- Out of Scope
- Lifecycle works (refreshment)
- CDM risk. Please refer to relevant section of CDM Design Audit Review

Notes :

- This drawing is based upon drawing EBS-M-706-RD from EBS.
- All levels refer to FFL levels
- This drawing is to be read in conjunction with the GA plans

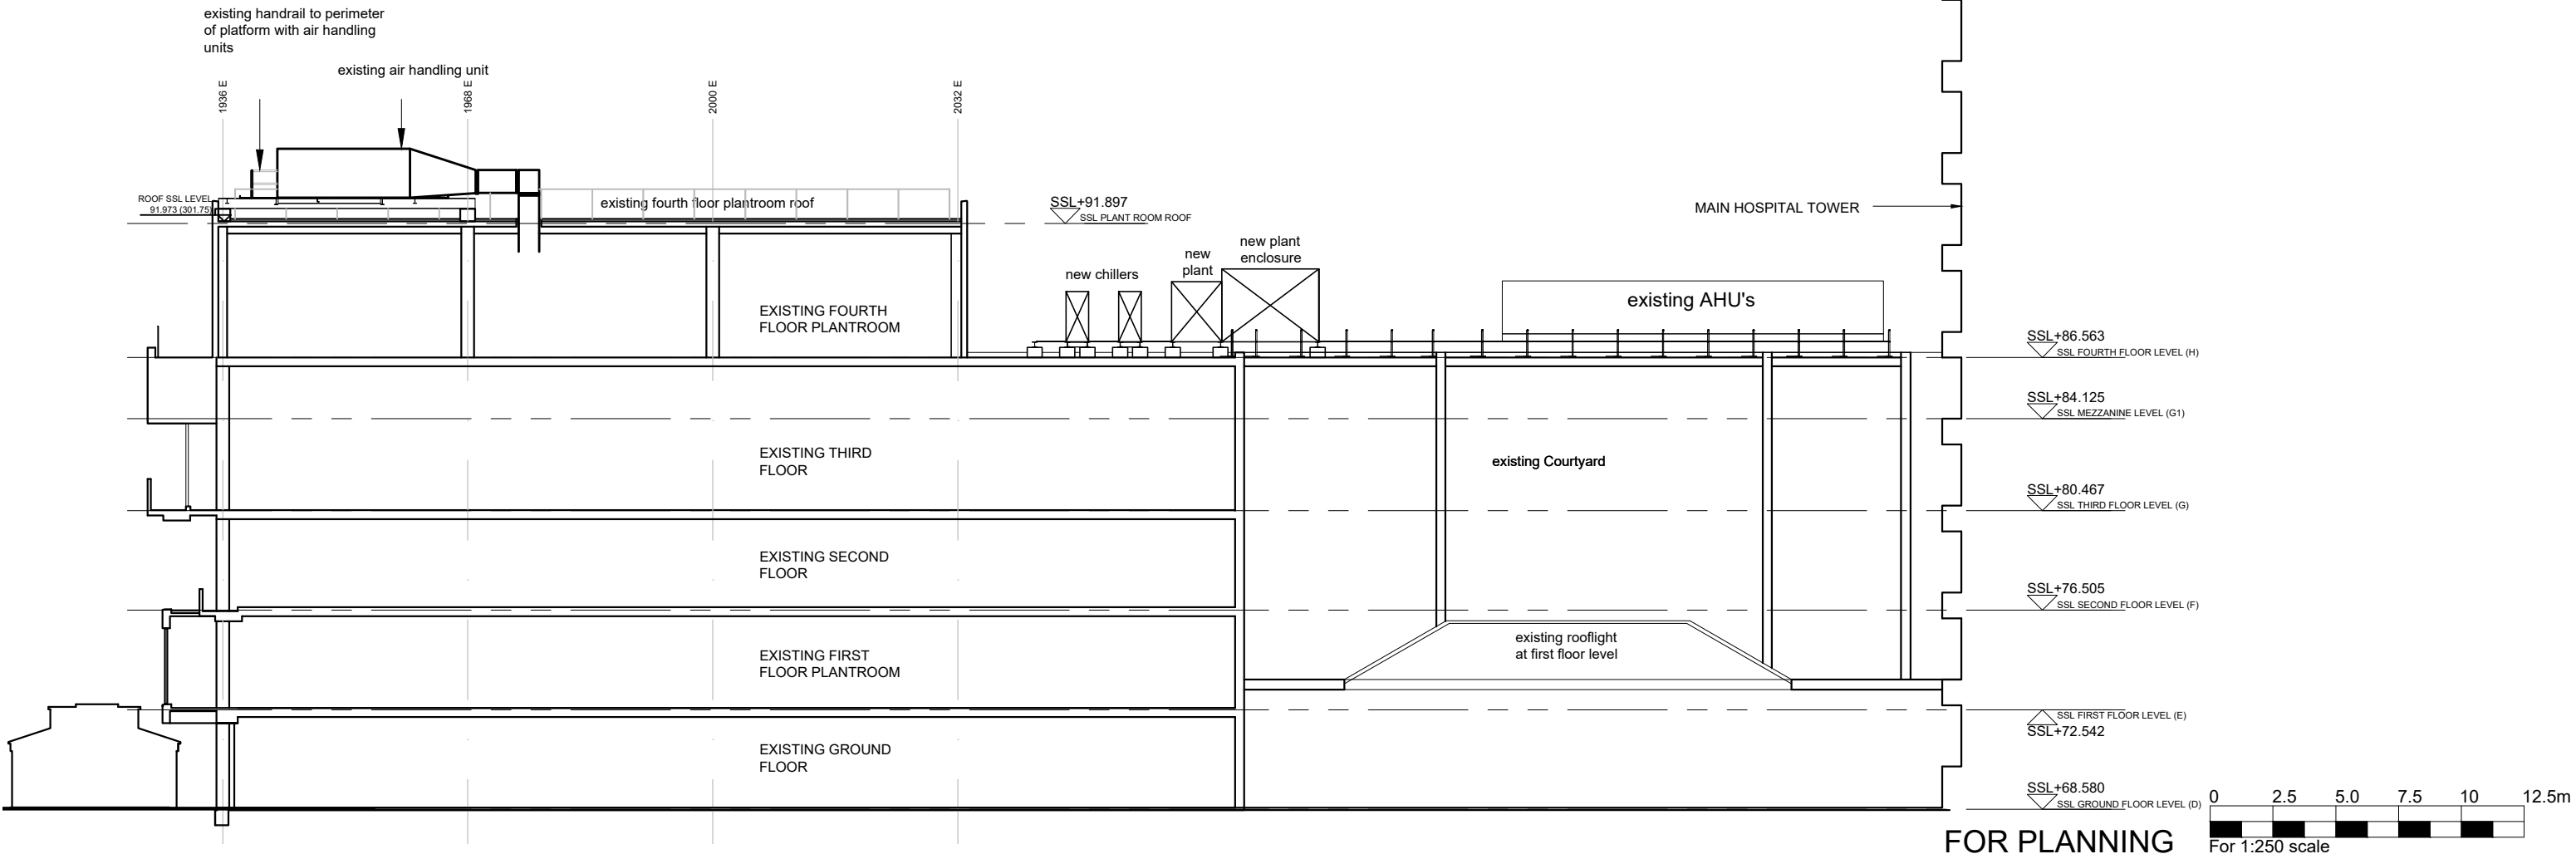

01 Proposed GA Section A-A
(03)011 1:100 @ A3

THIS DRAWING IS PROTECTED BY COPYRIGHT - FIGURED DIMENSIONS ONLY TO BE TAKEN FROM THIS DRAWING. DIMENSIONS TO BE CHECKED ON SITE AND ANY DISCREPANCIES REPORTED TO THE ARCHITECT IMMEDIATELY.				
PURPOSE OF ISSUE: (I)Info/Comment (S)Sign Off (P)Planning (B)Building Control (T)Tender (C)Construction (F)Final Revision				
Rev	Rev Date	Revision Description	Drawn/Checked	Purpose of Issue
/	XX/XX/XXXX		XX/YY	.

FOR PLANNING

Proposed Section A-A	21012 JOB NUMBER	(03)011 DRAWING NUMBER	/ REV
ROYAL FREE HOSPITAL H WEST ROOF SHADING	June 2021 DATE	1:250@A3 SCALE	