


Key Plan

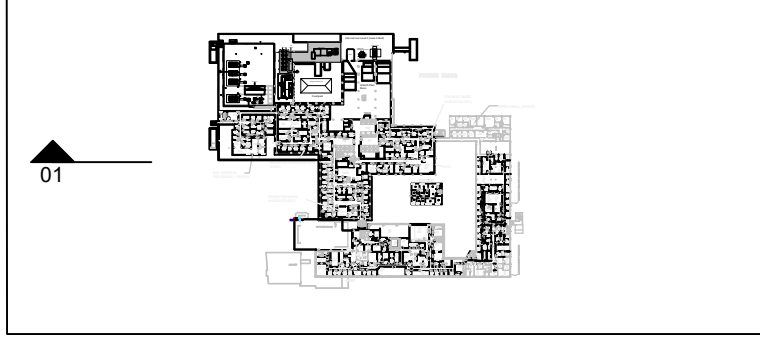

Legend :

- Boundary line
- Out of Scope
- ▨ Lifecycle works (refreshment)
- ⚠ CDM risk. Please refer to relevant section of CDM Design Audit Review


Notes :

1. This drawing is based upon drawing EBS-M-706-RD from EBS.
2. All levels refer to FFL levels
3. This drawing is to be read in conjunction with the GA plans


THIS DRAWING IS PROTECTED BY COPYRIGHT - FIGURED DIMENSIONS ONLY TO BE TAKEN FROM THIS DRAWING. DIMENSIONS TO BE CHECKED ON SITE AND ANY DISCREPANCIES REPORTED TO THE ARCHITECT IMMEDIATELY.

PURPOSE OF ISSUE: (I)Info/Comment (S)Sign Off (P)Planning (B)Building Control (T)Tender (C)Construction (F)Final Revision

Rev	Rev Date	Revision Description	Drawn/Checked	Purpose of Issue
/	XX/XX/XXXX	XX/YY	.

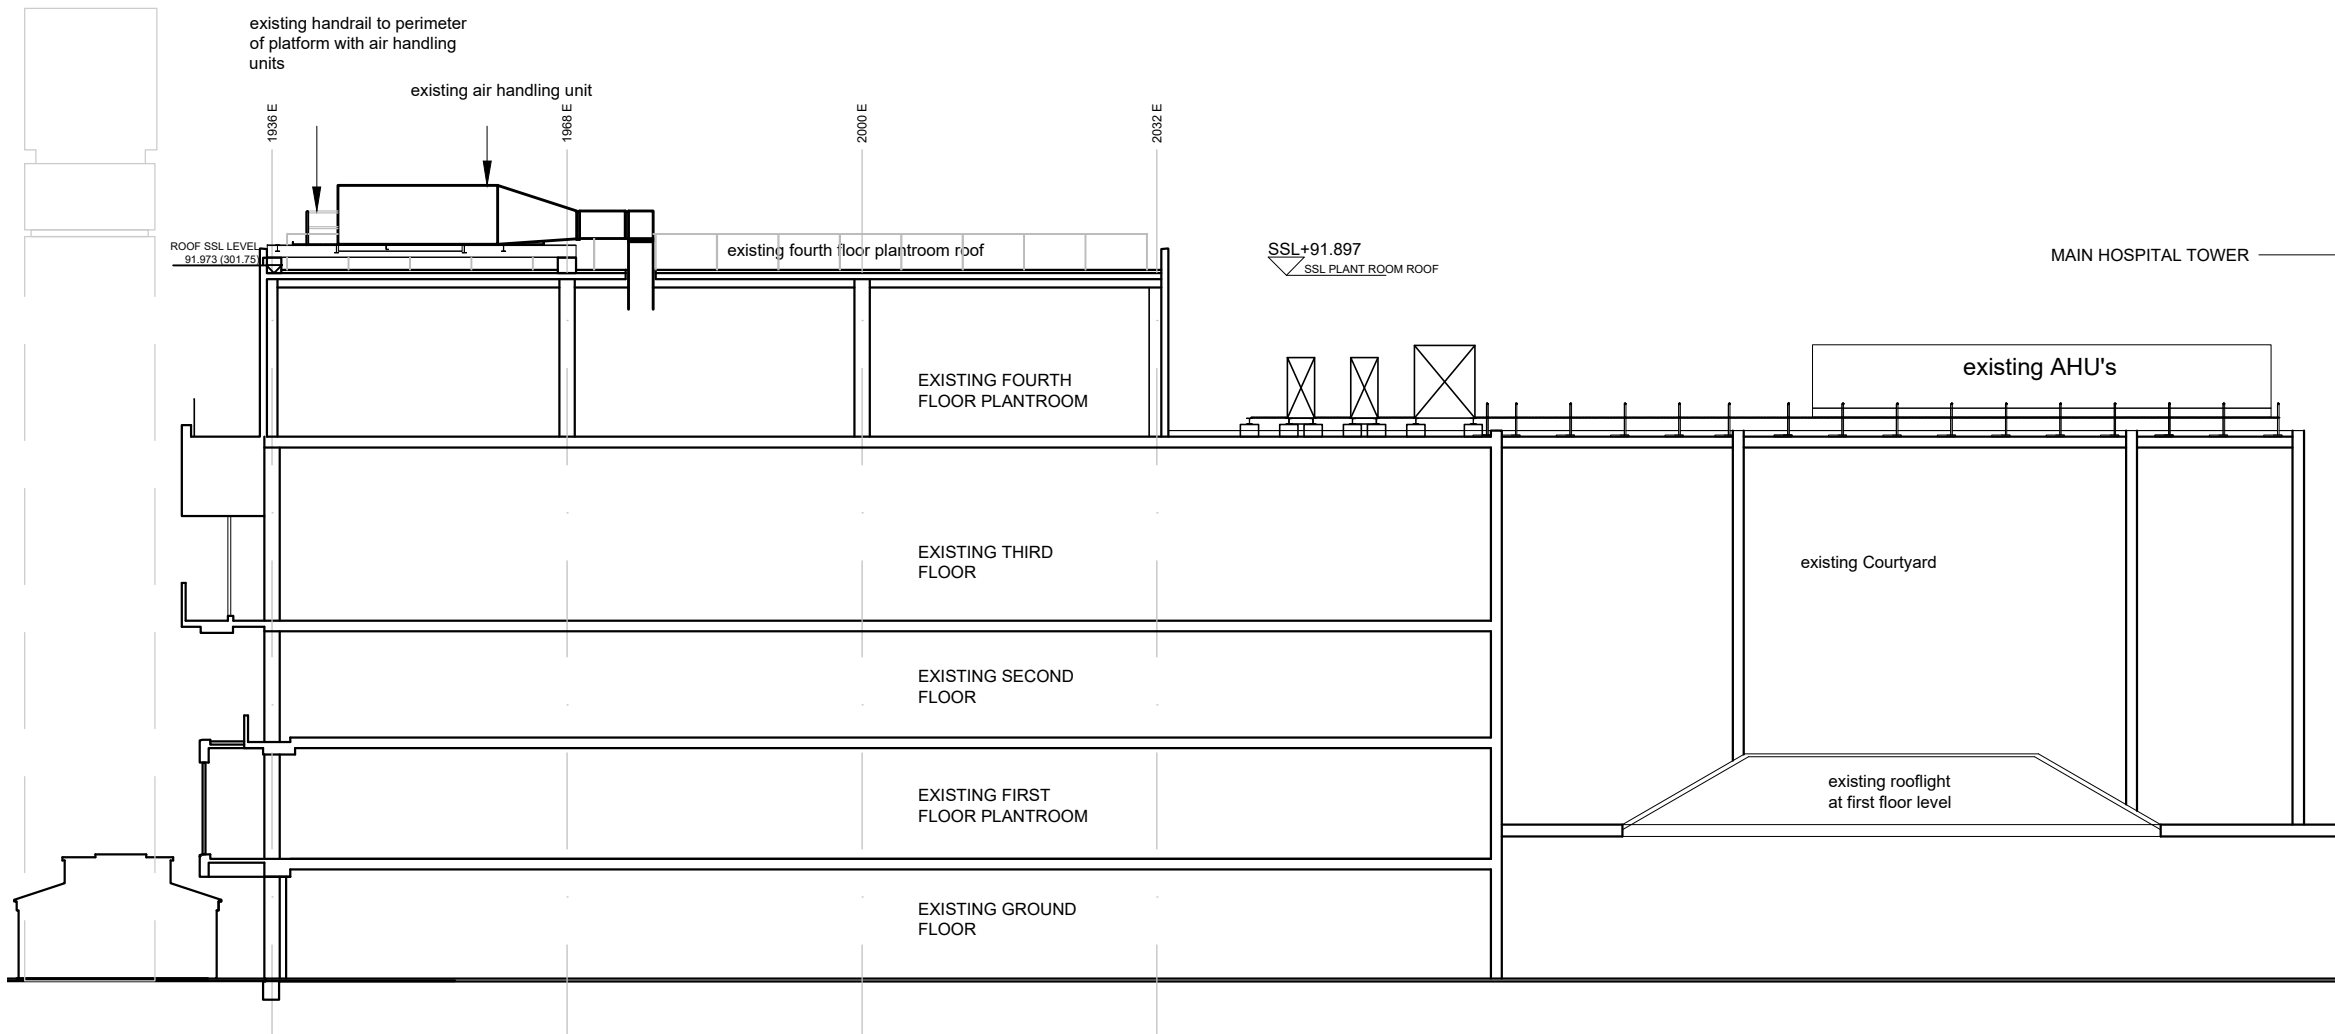

- SSL+86.563
SSL FOURTH FLOOR LEVEL (H)
- SSL+84.125
SSL MEZZANINE LEVEL (G1)
- SSL+80.467
SSL THIRD FLOOR LEVEL (G)
- SSL+76.505
SSL SECOND FLOOR LEVEL (F)
- SSL FIRST FLOOR LEVEL (E)
SSL+72.542
- SSL+68.580
SSL GROUND FLOOR LEVEL (D)

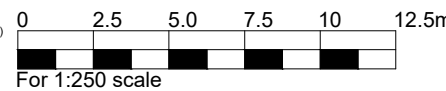

FOR PLANNING

Existing Section A-A	21012 JOB NUMBER	(03)001 DRAWING NUMBER	/ REV
ROYAL FREE HOSPITAL H WEST ROOF SHADING	June 2021 DATE	1:250 @A3 SCALE	

01 Existing Section A-A
(03)001 1:250 @ A3