



metres 1:50 @ A1
metres 1:100 @ A3

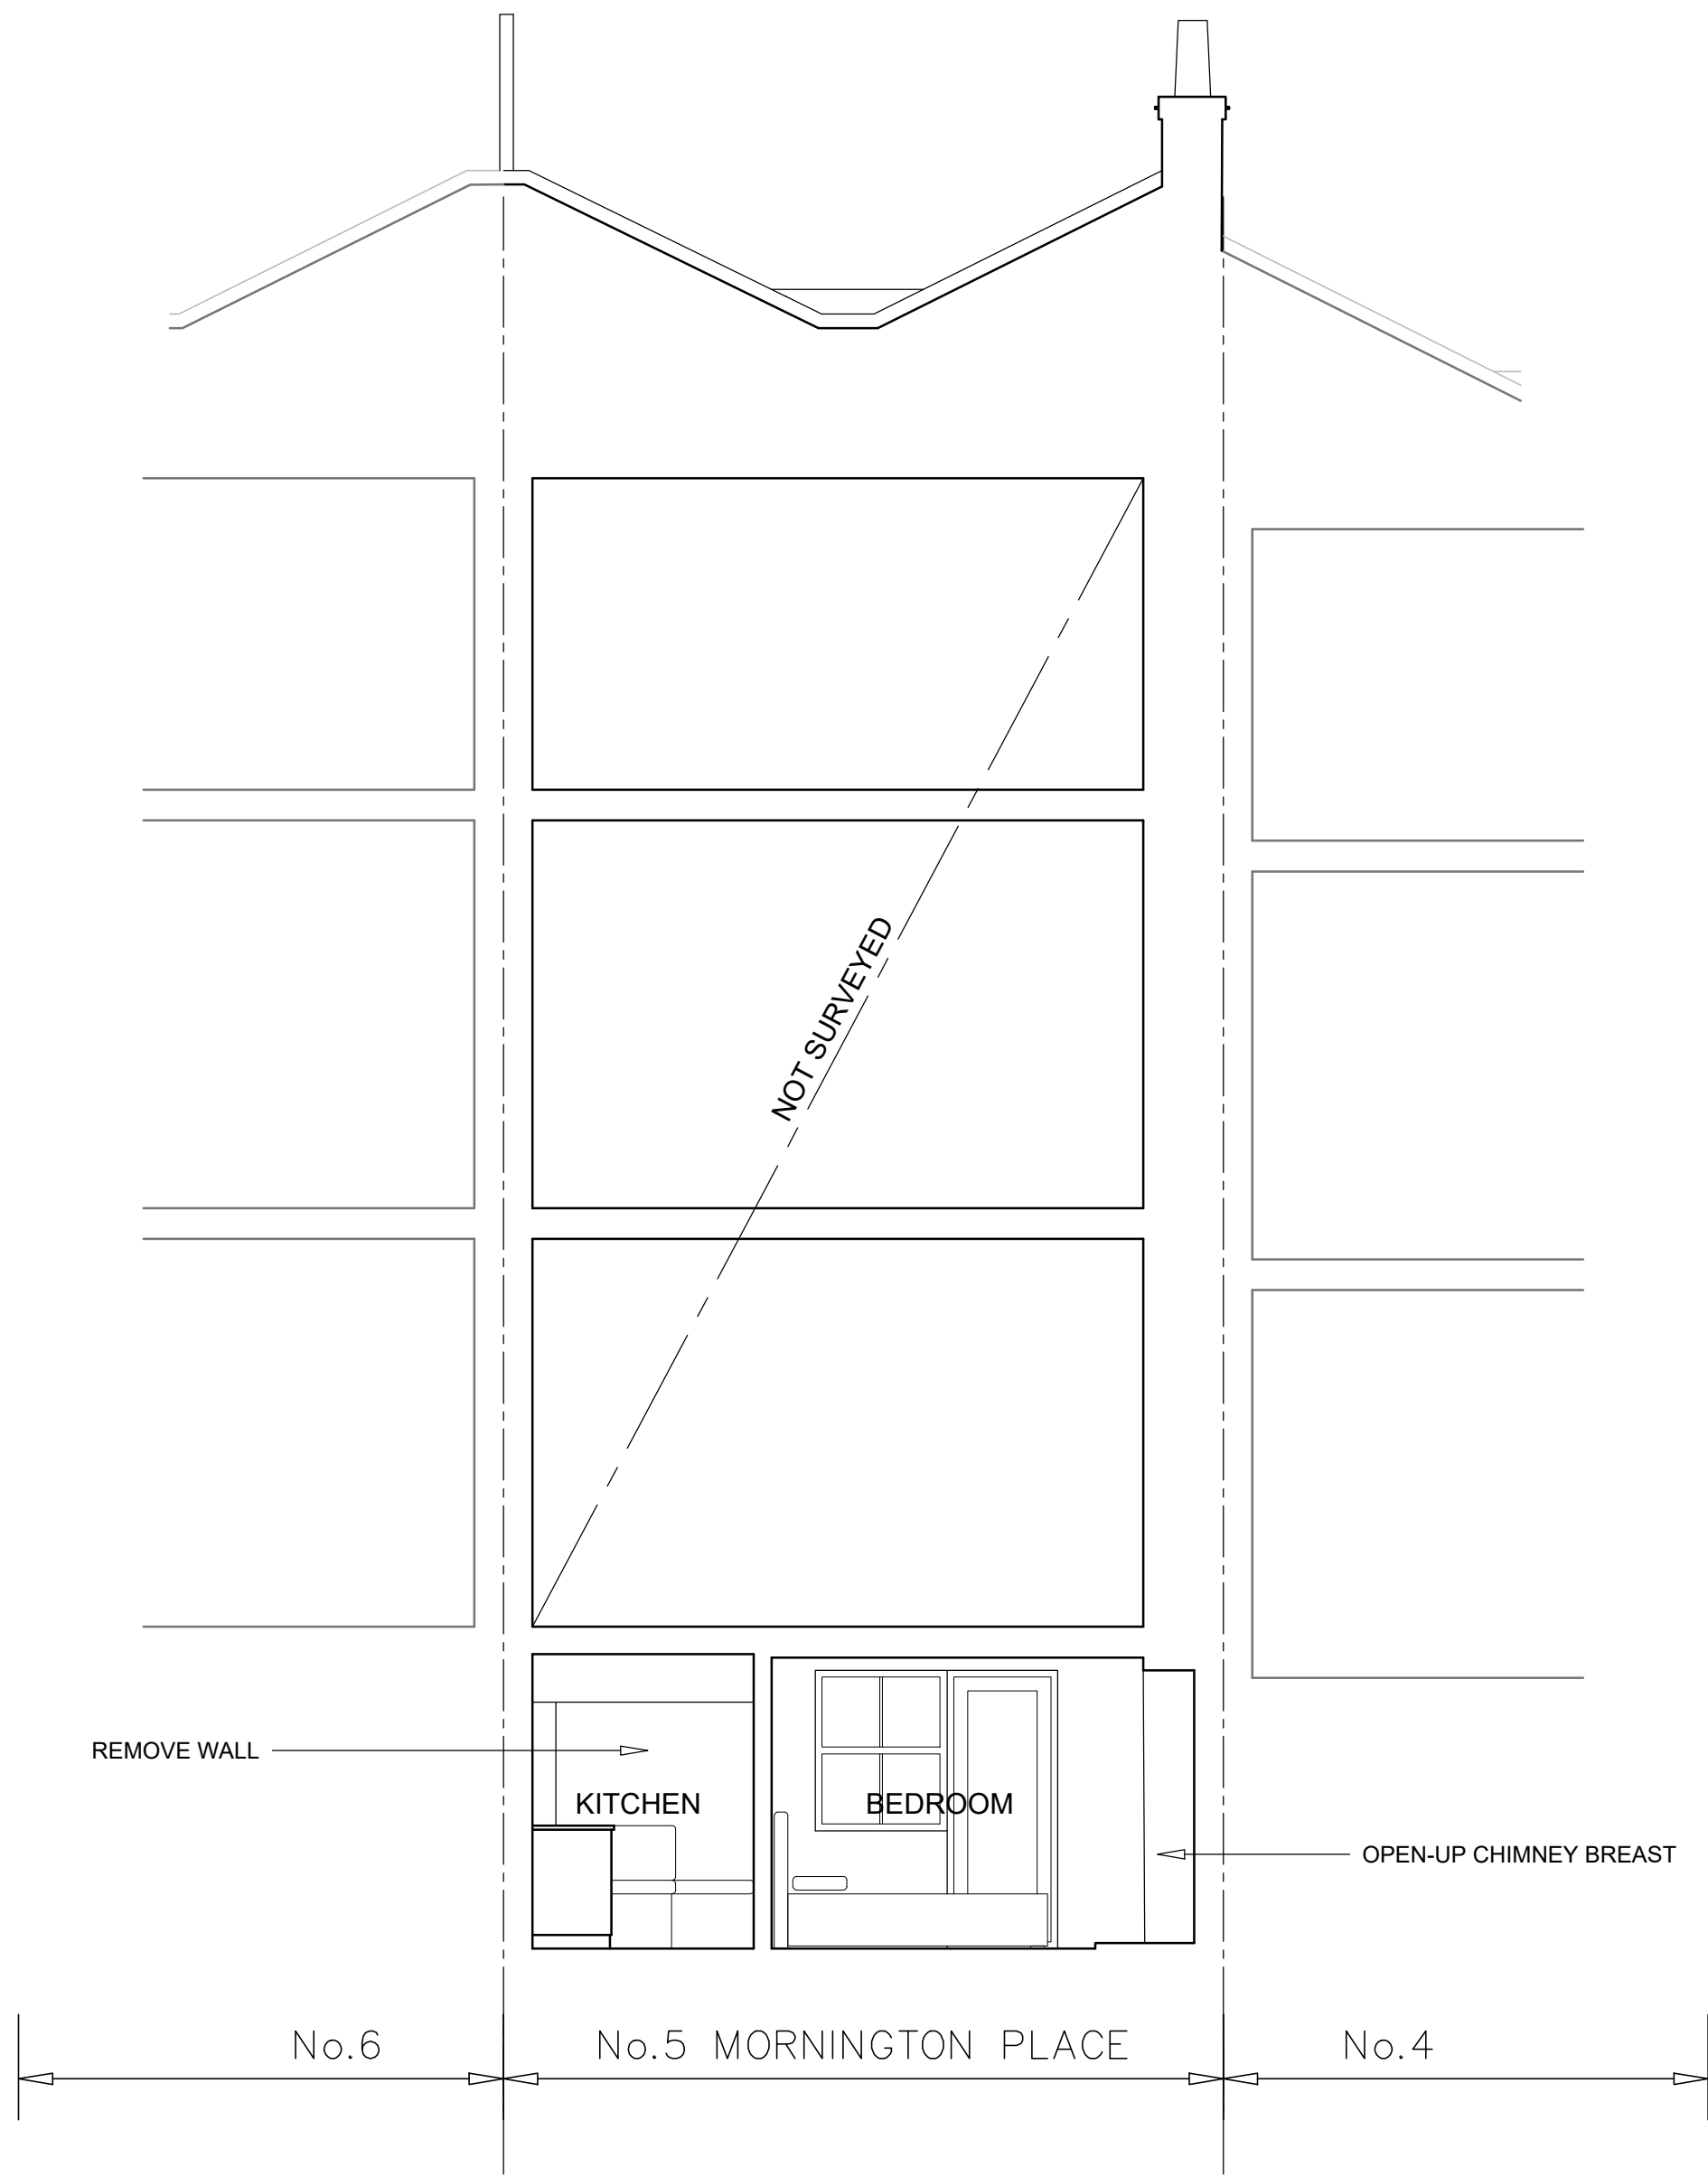

SECTION C-C

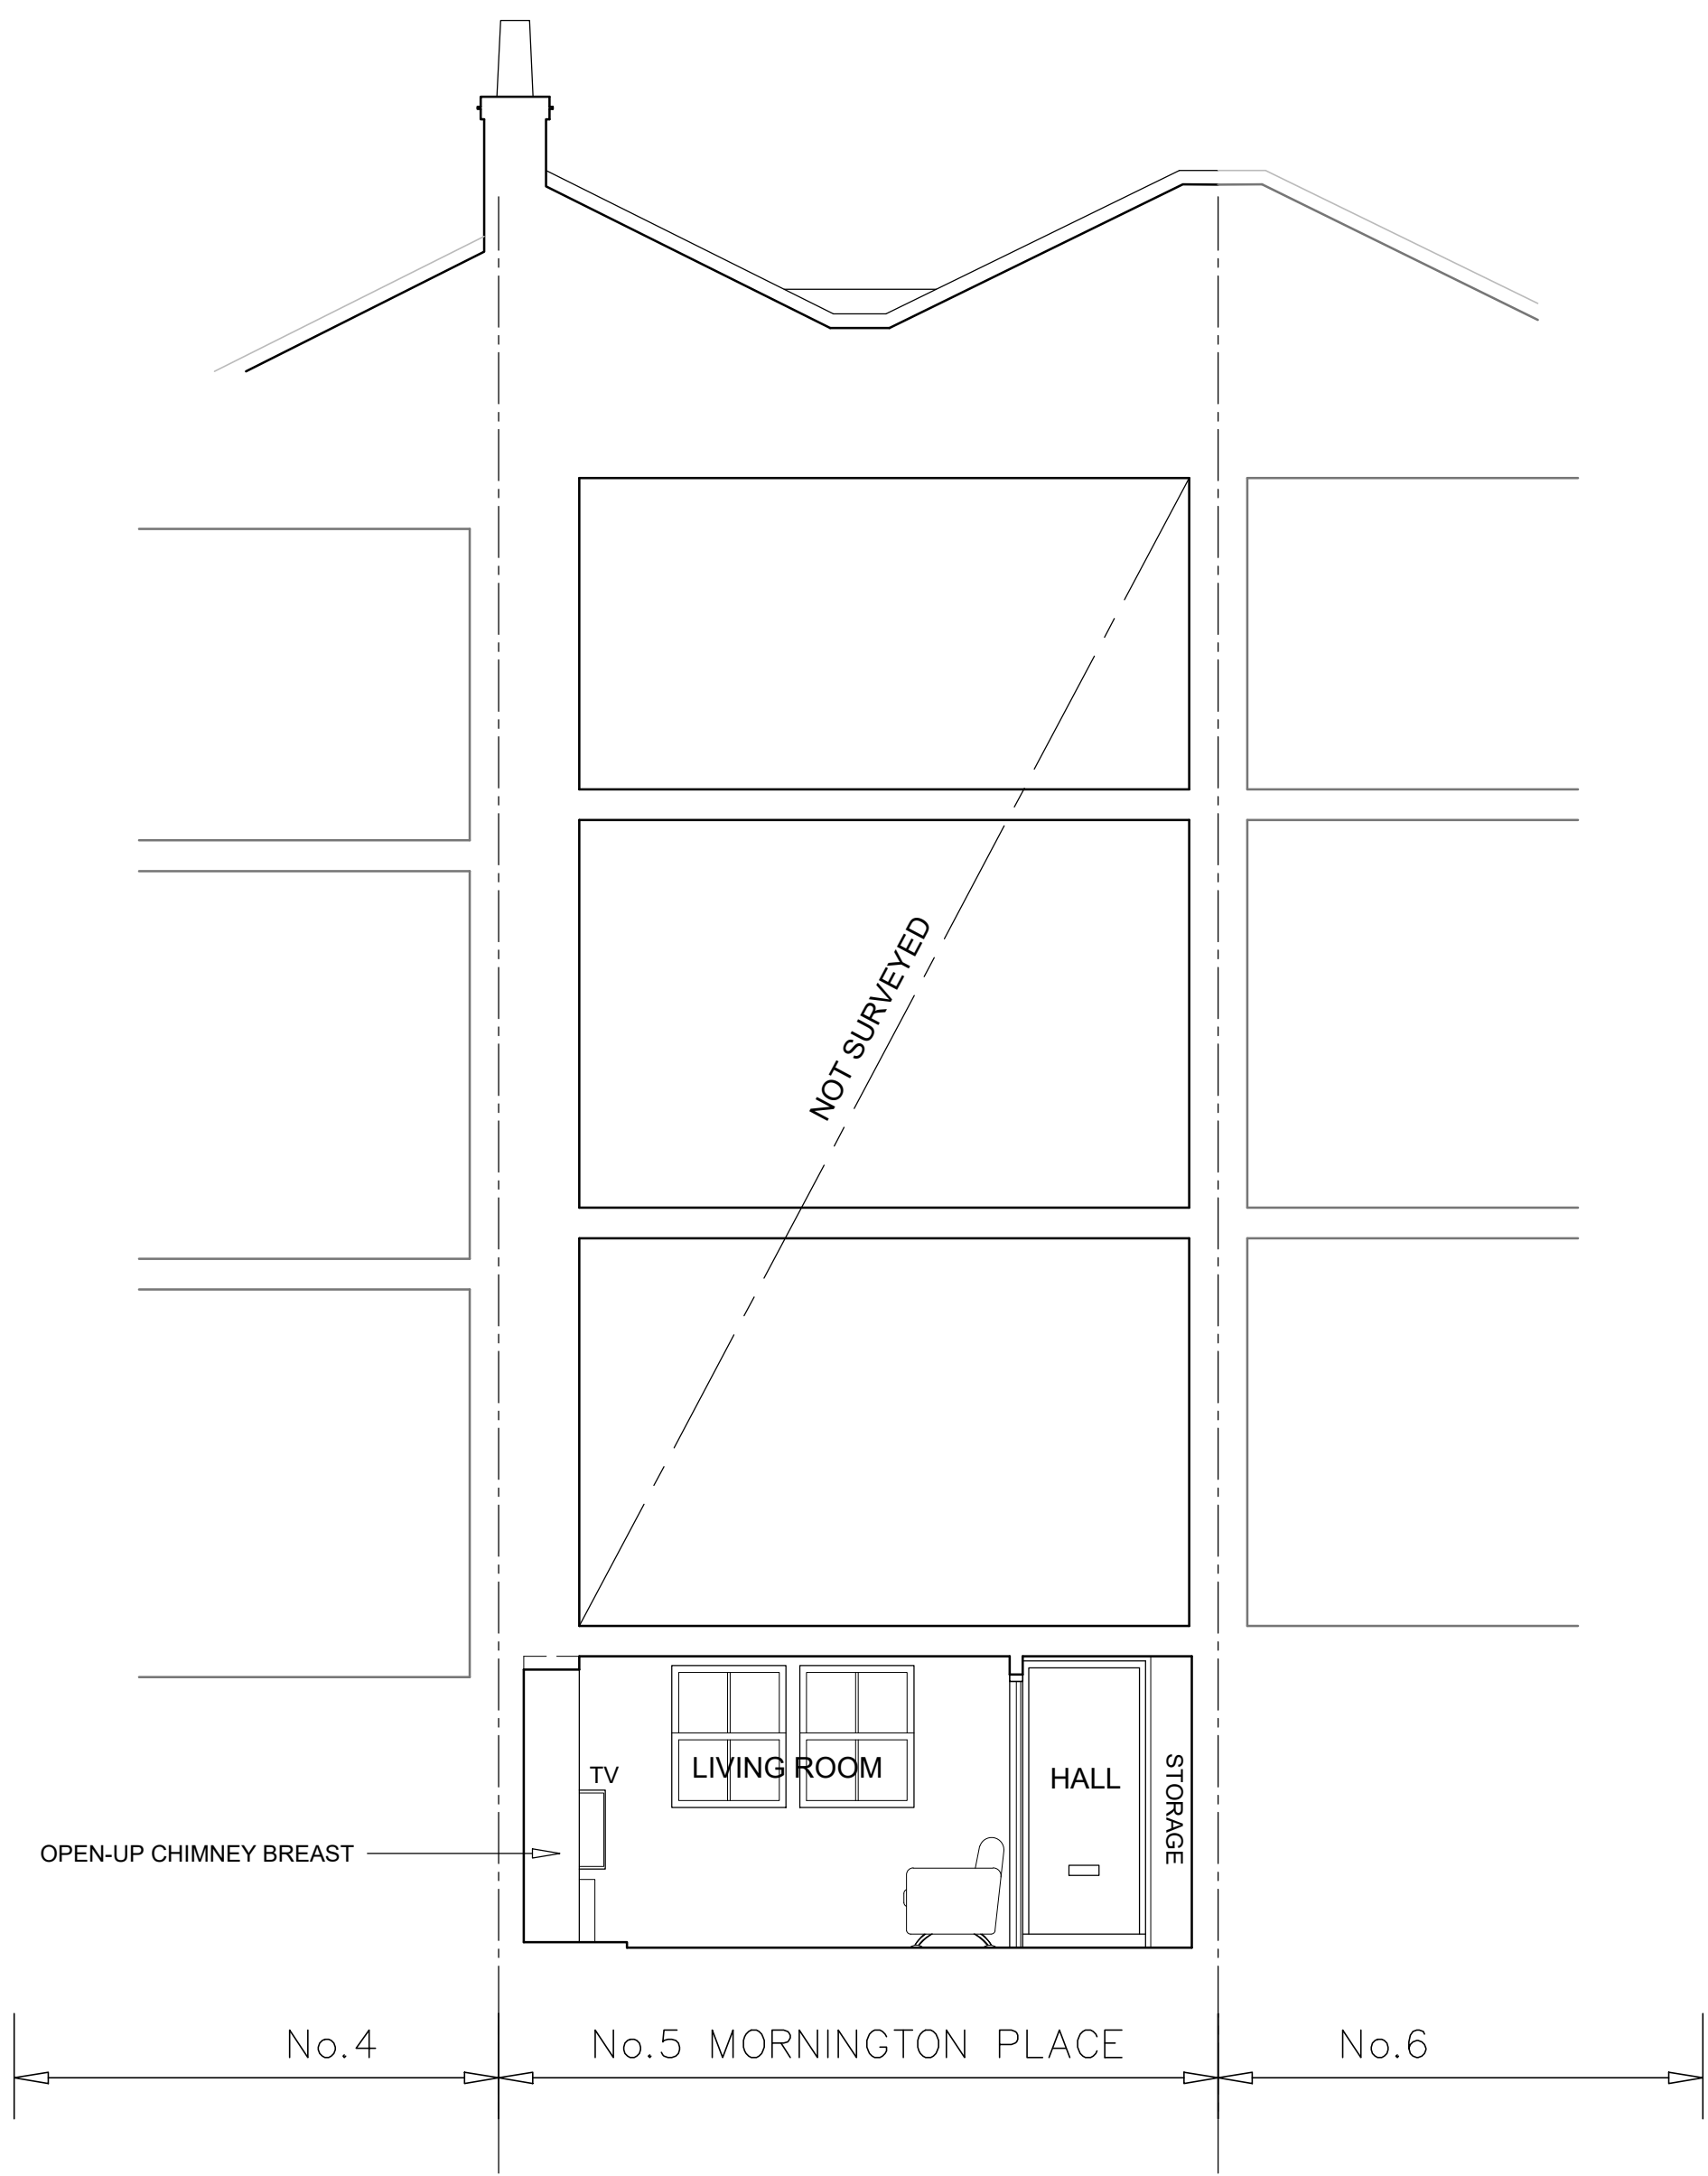

SECTION D-D

NOTES
SURVEYED DATE 20/02/2021
CONTRACTORS ARE TO CHECK ALL LEVELS AND DIMENSIONS BEFORE WORK IS PUT IN HAND AND ANY DISCREPANCIES ARE TO BE REFERRED TO THE ARCHITECTS.
THIS DRAWING IS SUBJECT TO THE COPYRIGHT OF REIGATE ARCHITECTS AND MAY NOT BE REPRODUCED WITHOUT THE WRITTEN CONSENT OF REIGATE ARCHITECTS
THE PURPOSE OF THIS DRAWING IS PLANNING

REV	DATE	DESCRIPTION	DWN	CHKD
P01	21/09/21	Planning Application Issued	S S	S W



24 HOLMESDALE RD REIGATE SURREY
RH2 0BQ 01737 243540

INFO@REIGATEARCHITECTS.CO.UK

CLIENT
MR S WALTER
JOB
5B MORNINGTON PLACE
NW1 7RP
TITLE
PROPOSED
SECTIONS (2)

SCALE
1:50@A1
1:100@A3
DATE
23/12/2020
STATUS

DRAWING NO.
1855-09
REV
P01