




01 WEST ELEVATION (STREET FRONTAGE)

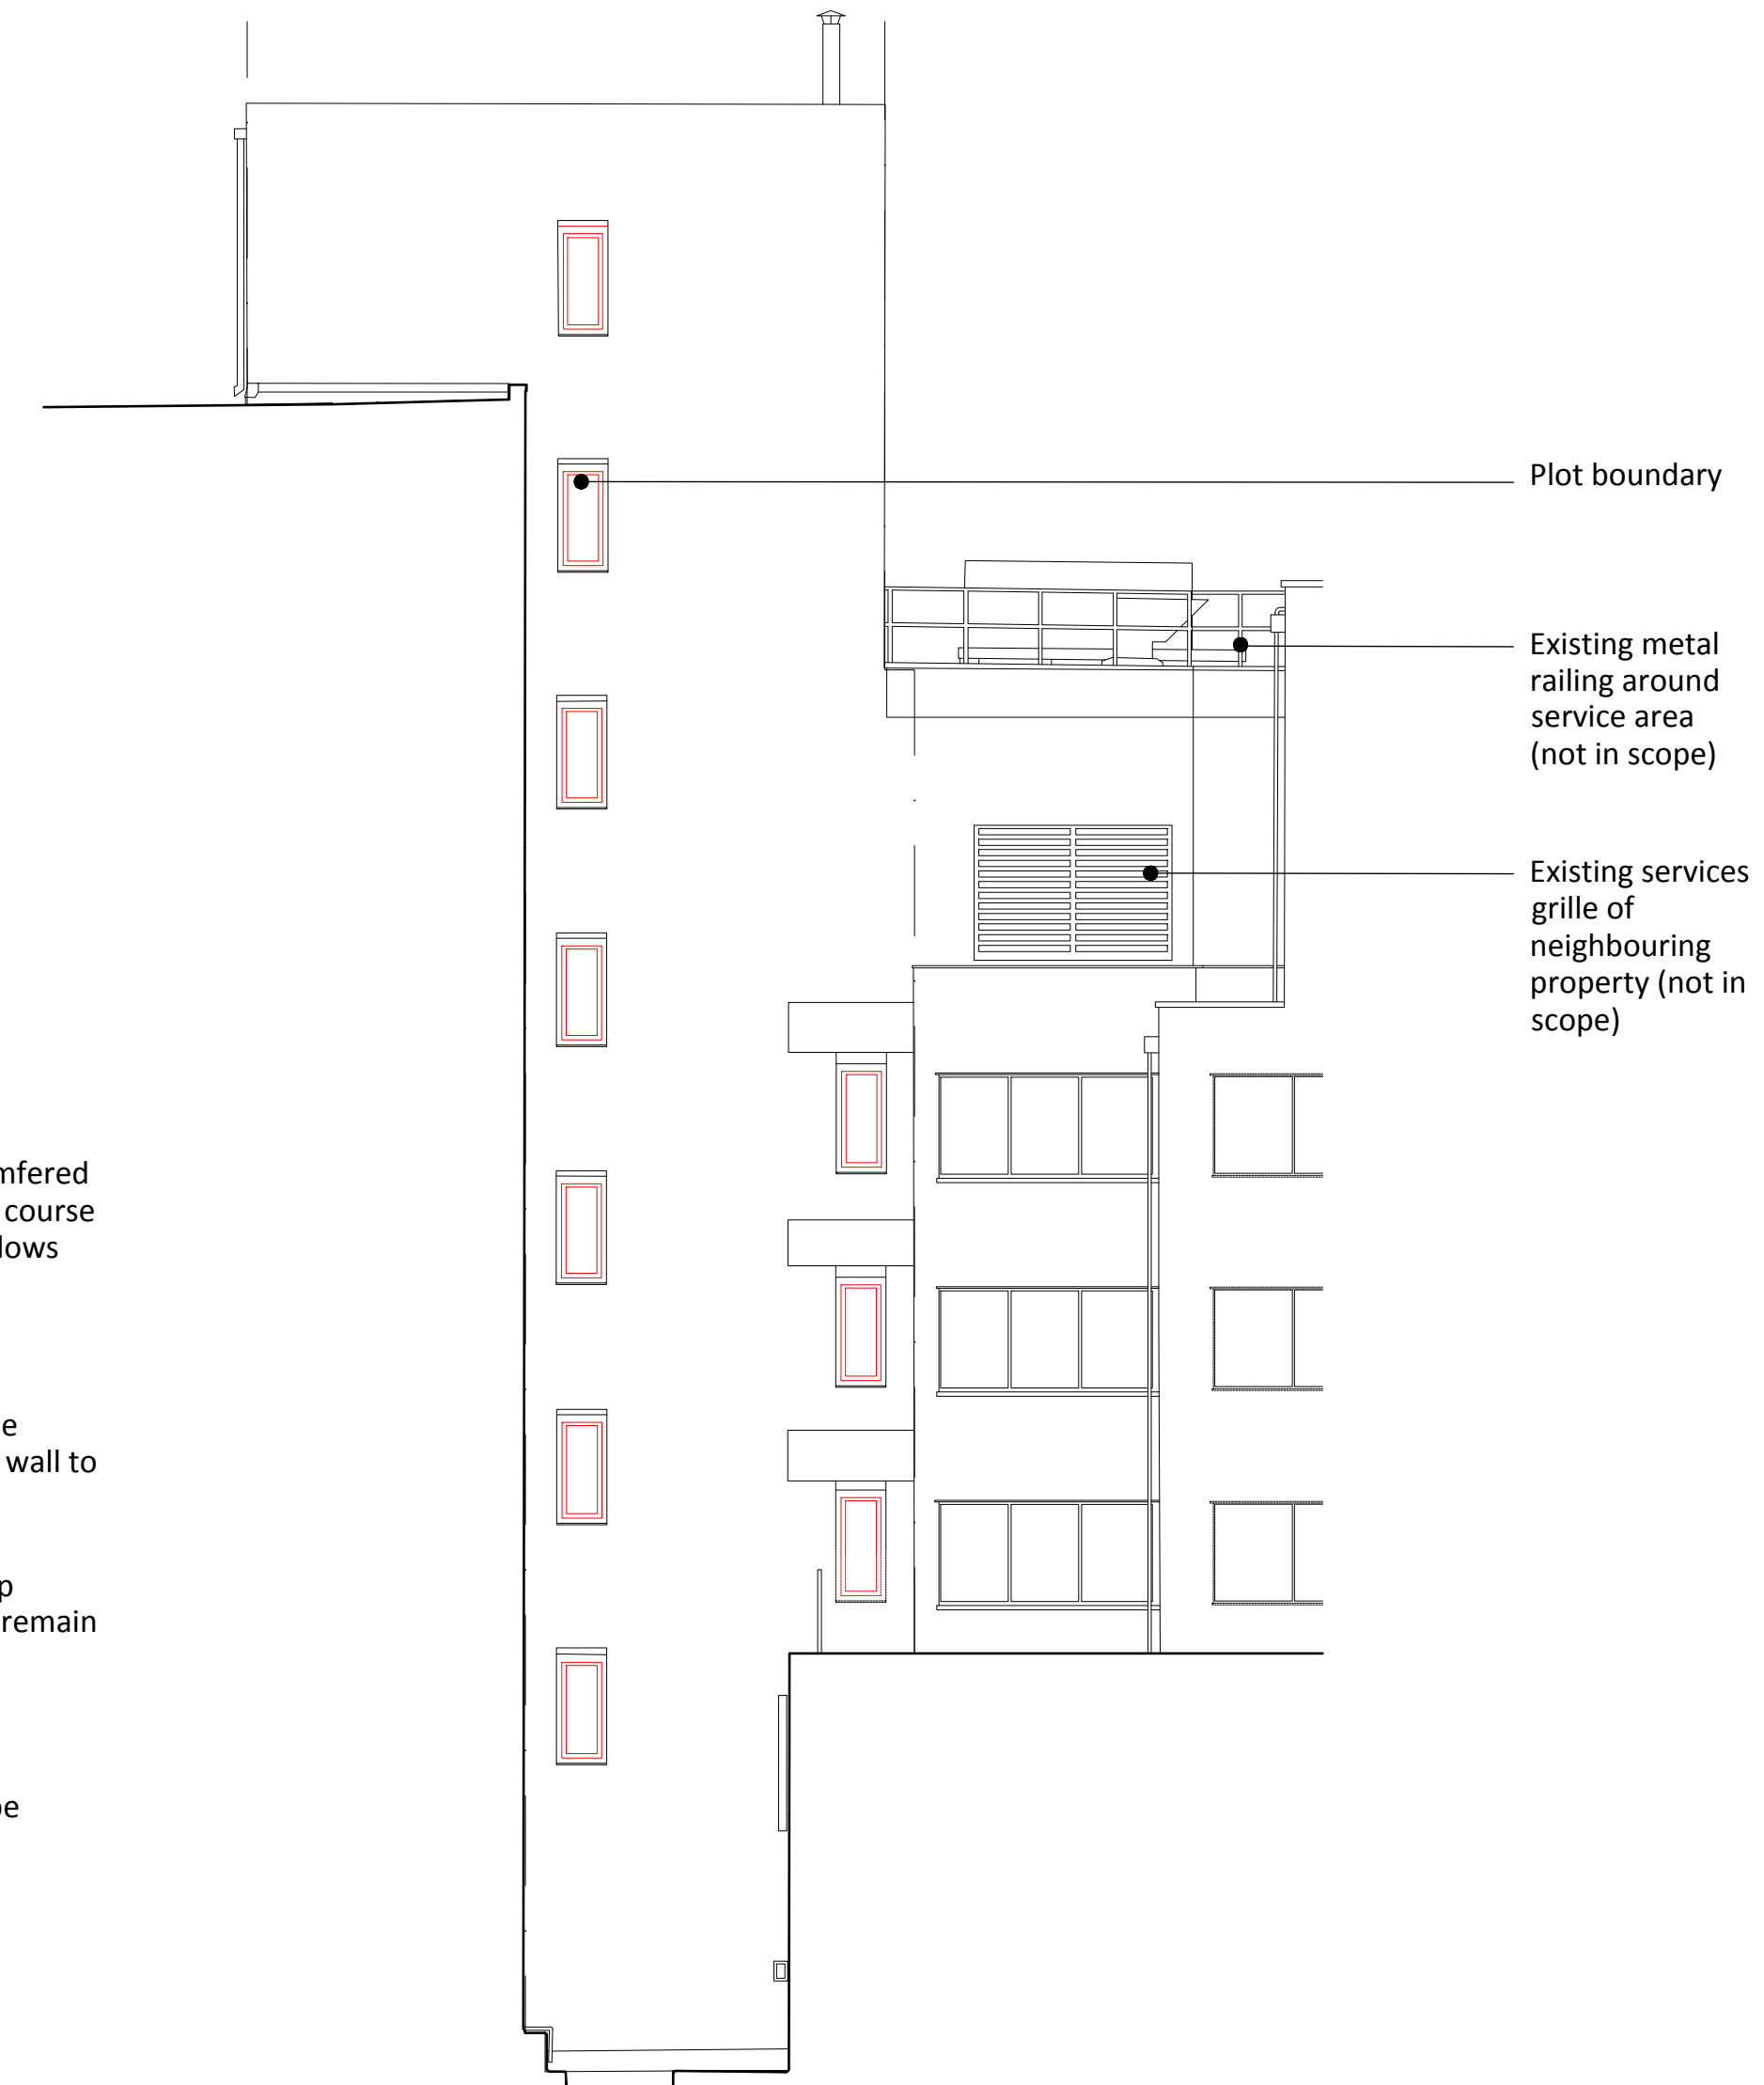

02 SOUTH ELEVATION

4 S A

4 S Architecture

KEY

Element for Demolition



info@4sarchitecture.co.uk
www.4sarchitecture.co.uk

Revision	Date	Description
-	10/09/2021	For Planning Approval
-	-	-
-	-	-
-	-	-

Status: Planning

All dimensions in mm unless otherwise stated
This drawing is to be read in conjunction with all relevant contract documents & engineer's drawings
Do not scale from this drawing
Report any errors, contradictions, & omissions to the architect as soon as possible
This drawing and design work therein are the copyright of 4S Architecture Ltd.

Hatton Garden 21-023
Existing West & South Elevations
Showing Demolition P120

1:200 @ A3 / 1:100 @ A1 -