



Location Plan 160 Euston Road London NW1 2DT

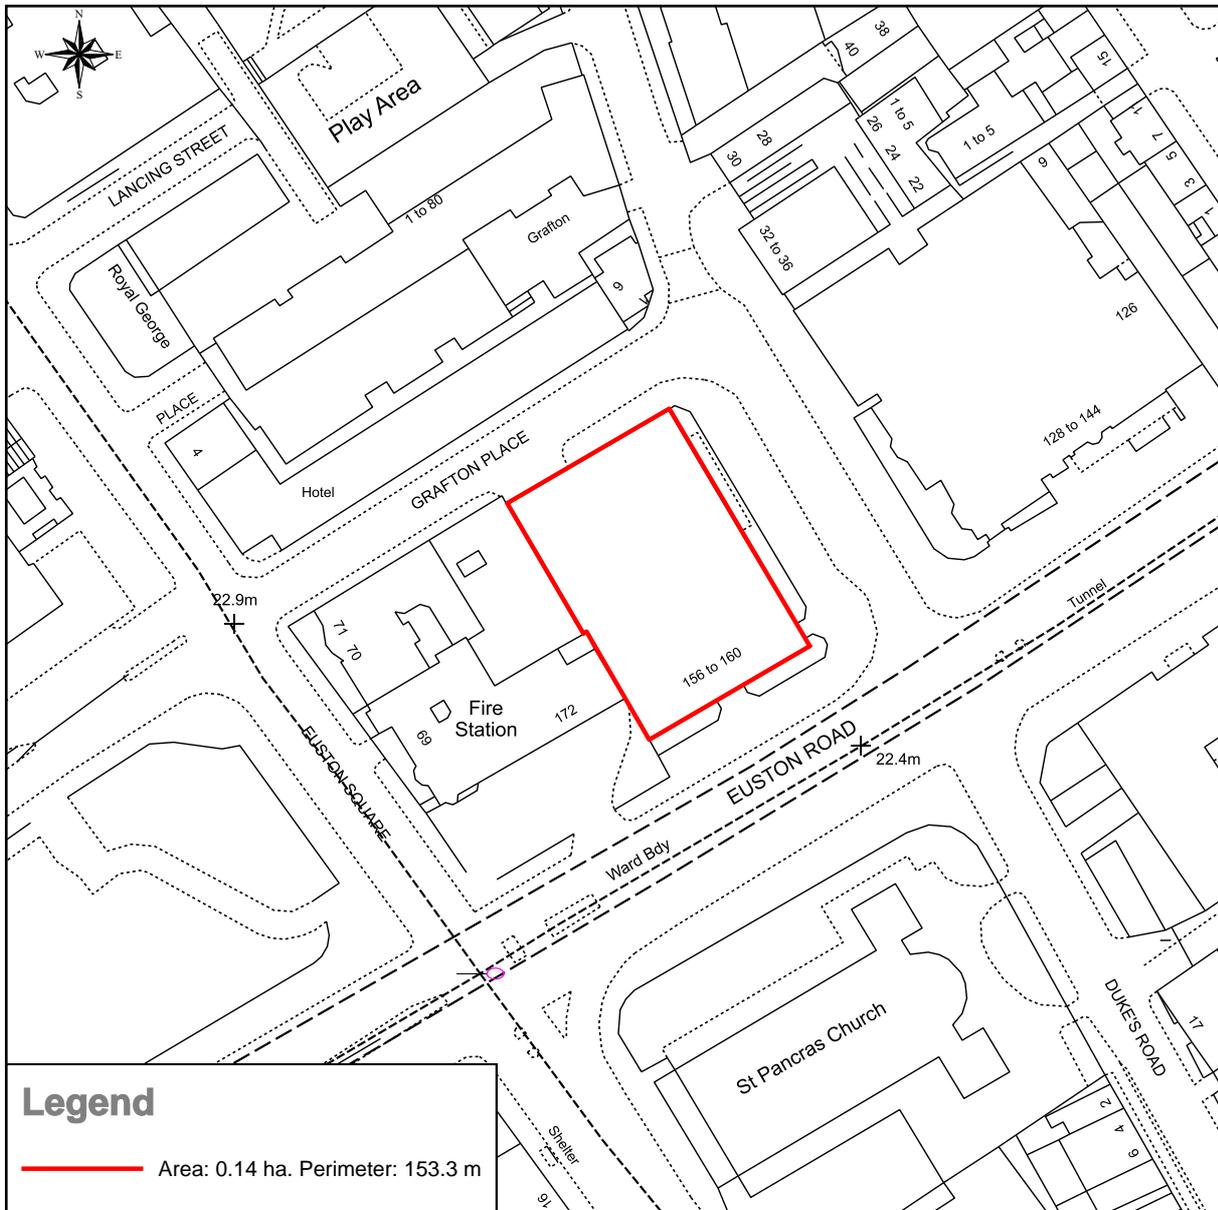

This Plan includes the following Licensed Data: OS MasterMap Black and White PDF Location Plan by the Ordnance Survey National Geographic Database and incorporating surveyed revision available at the date of production. Reproduction in whole or in part is prohibited without the prior permission of Ordnance Survey. The representation of a road, track or path is no evidence of a right of way. The representation of features, as lines is no evidence of a property boundary. © Crown copyright and database rights, 2021. Ordnance Survey 0100031673

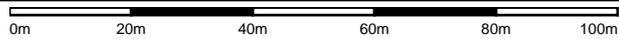

Scale: 1:1250, paper size: A4


Evergreen House



CBRE Limited

St Martins Court | 10 Paternoster Row | London | EC4M 7HP
T: 0207 182 2000 | F: 0207 182 3007 | W: www.cbre.com

— Site Boundary

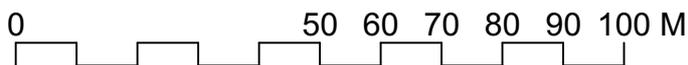

Project EVERGREEN HOUSE 160 EUSTON ROAD London NW1 2DT		
Drawing: OS Site Location Plan		
Scale 1:1250 @ A4	Drawn: AP	Date: 23.08.21.
Alternate Scale:	Chkd: SM	Approved: SM
Status Planning		
Project No: -	Drawing No: APL.OS	Rev No: --