



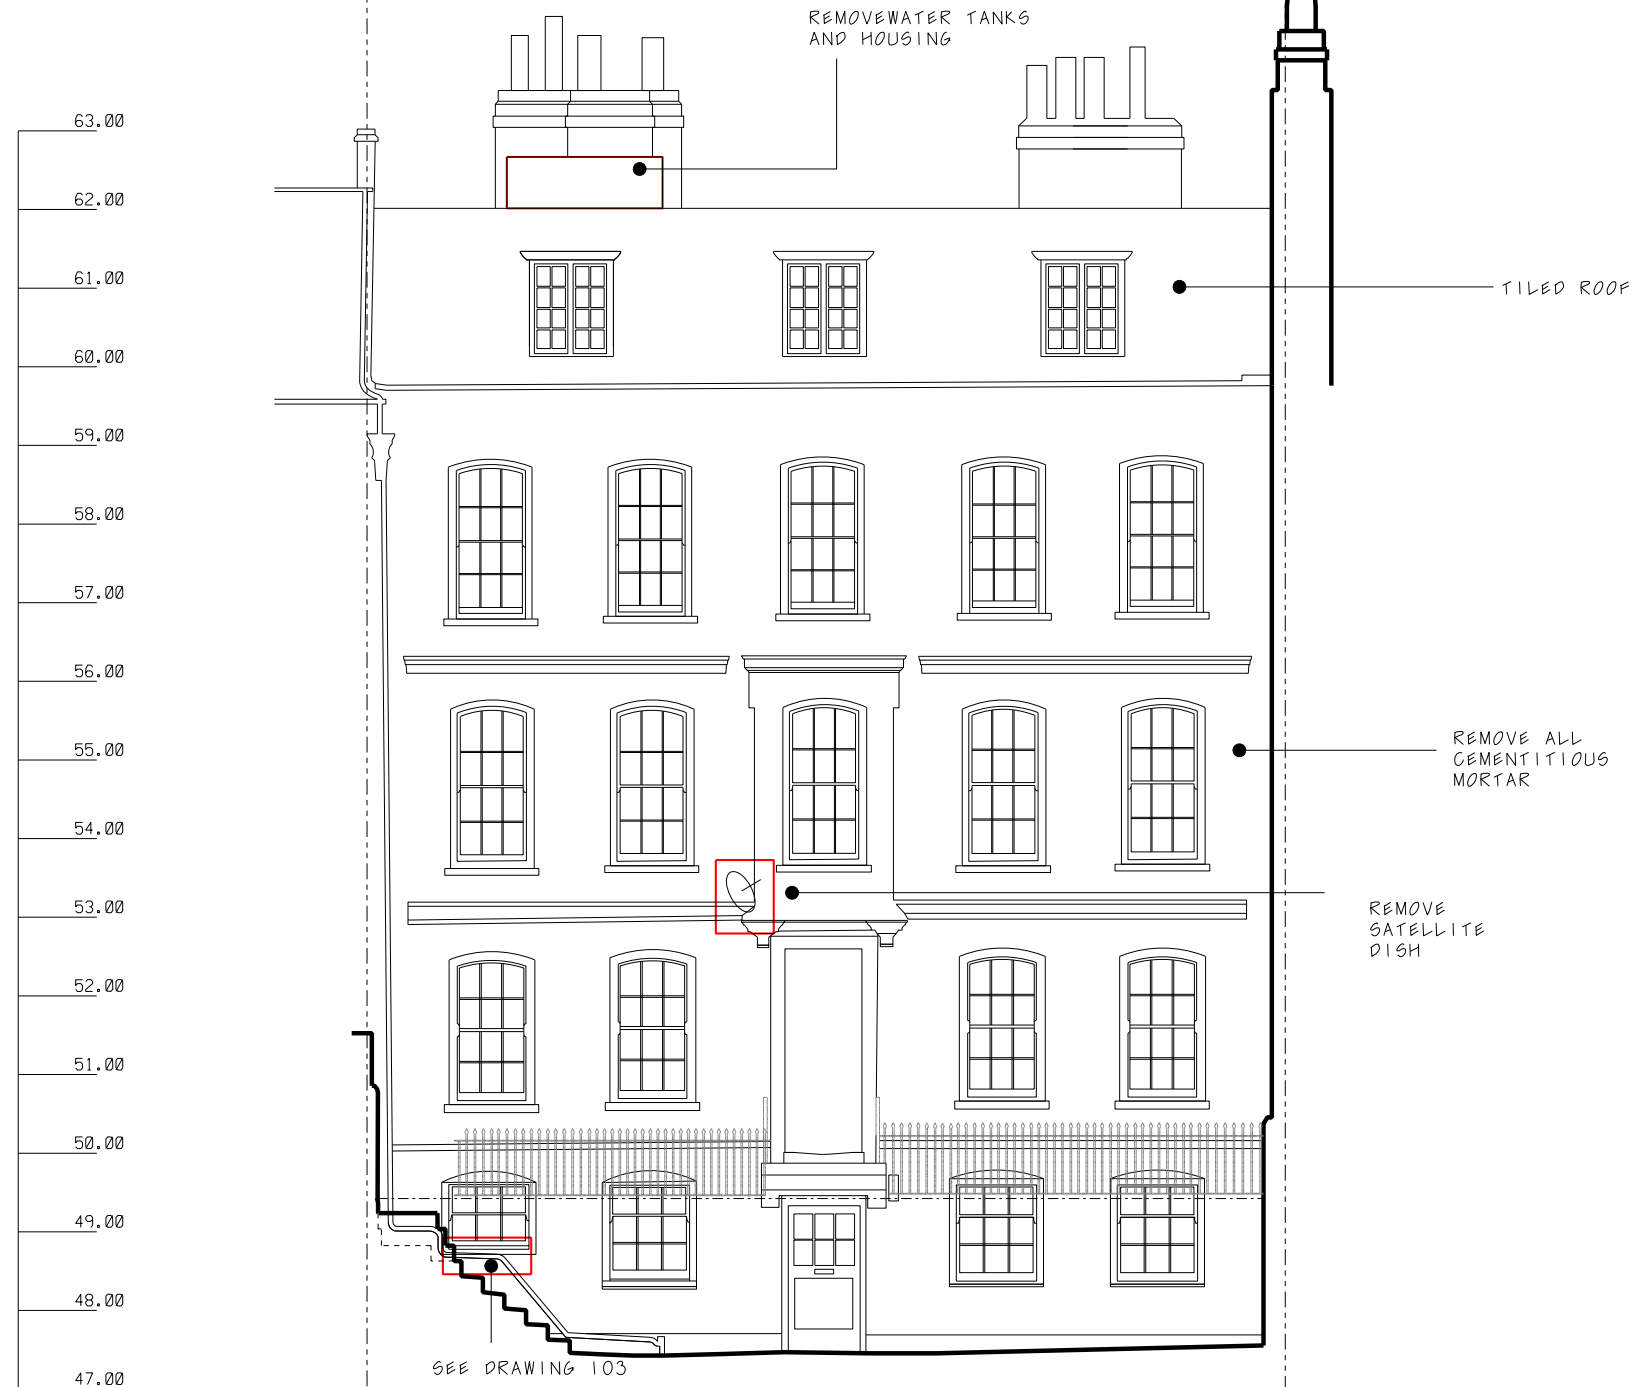

Front elevation

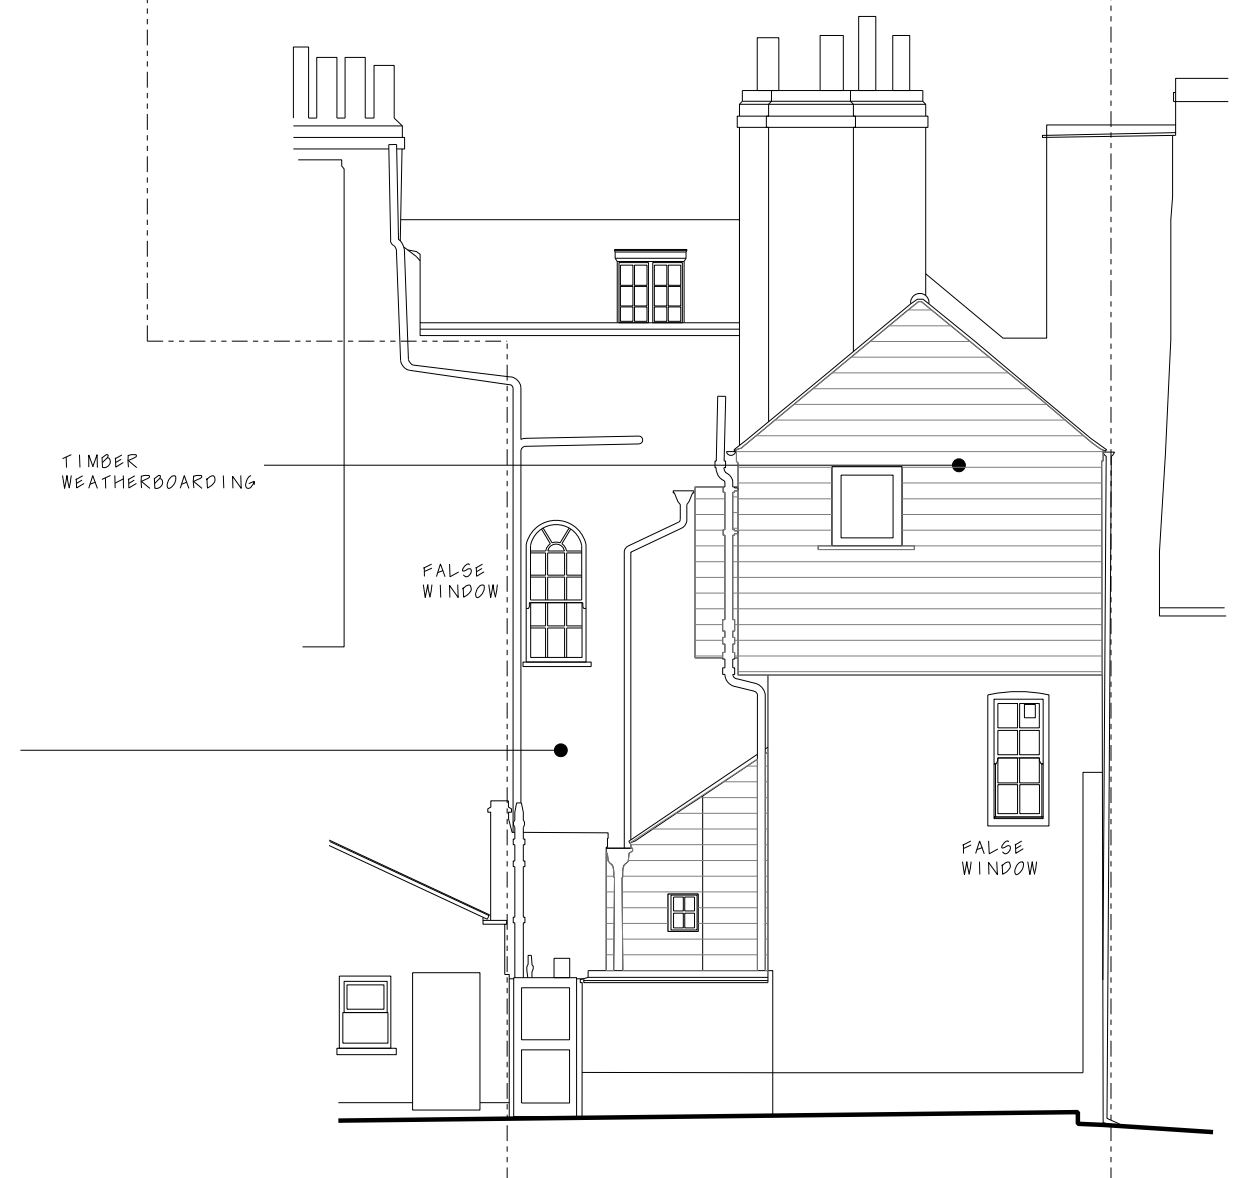

Rear elevation



Duncan Woodburn RIBA
Architect

Second floor studio, 28 Poland Street,
 London W1F 8QP
 Tel. 0207 637 3819
 Mob. 07956 661 426

5 Elm row
30 Existing elevations

August 2021

1:50 @A1 1:100 @A3