

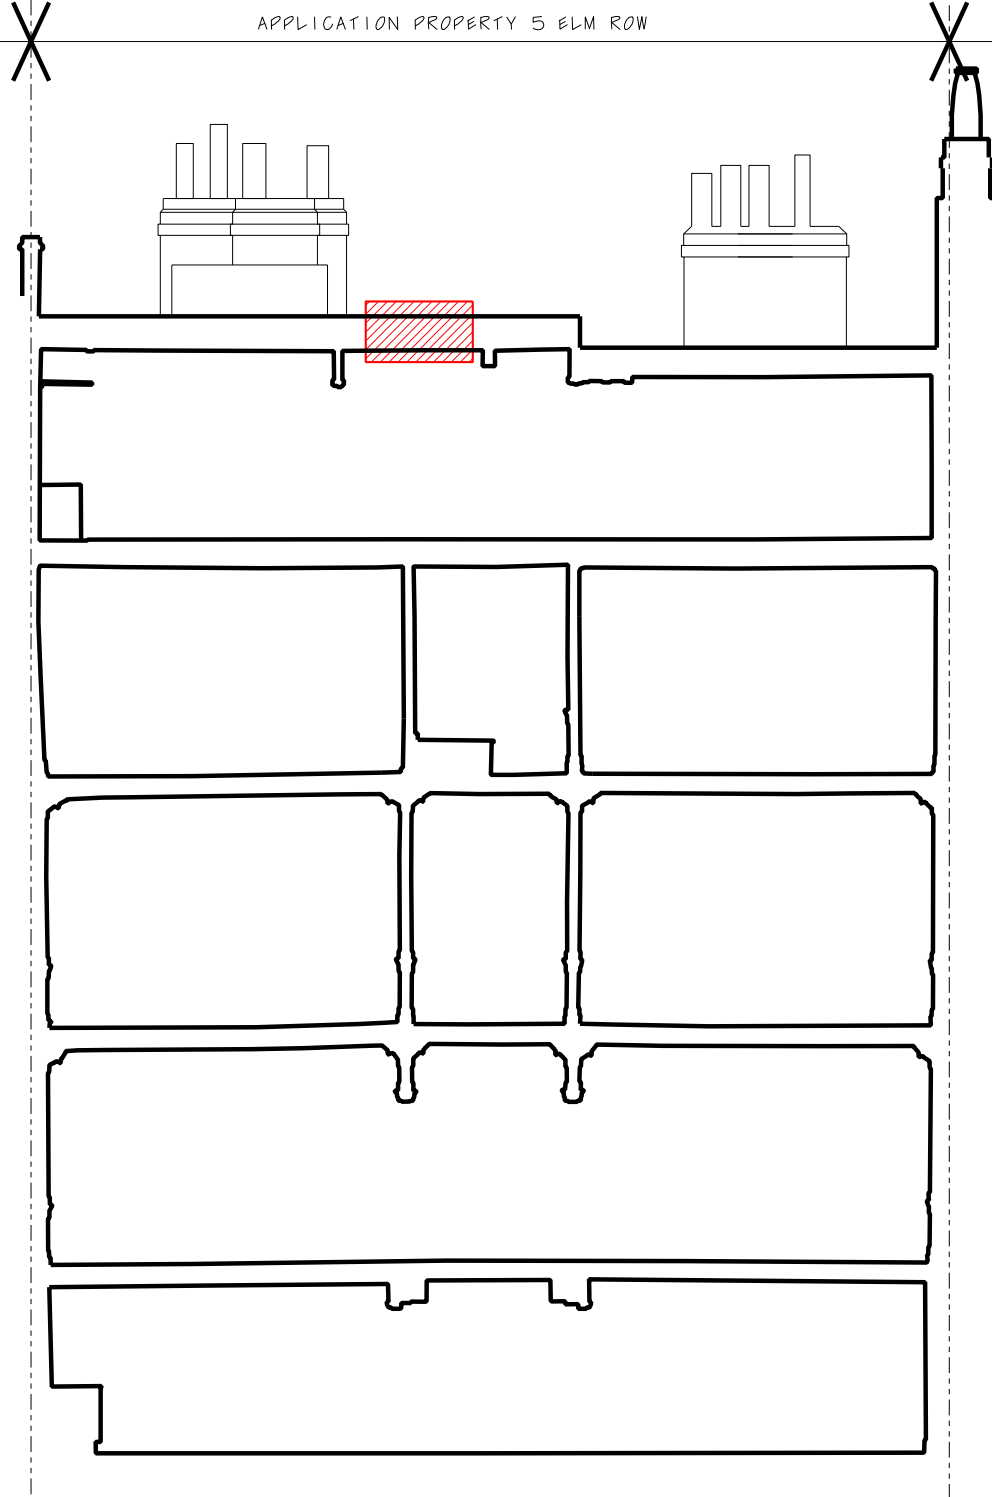


63.00
62.00
61.00
60.00
59.00
58.00
57.00
56.00
55.00
54.00
53.00
52.00
51.00
50.00
49.00
48.00
47.00

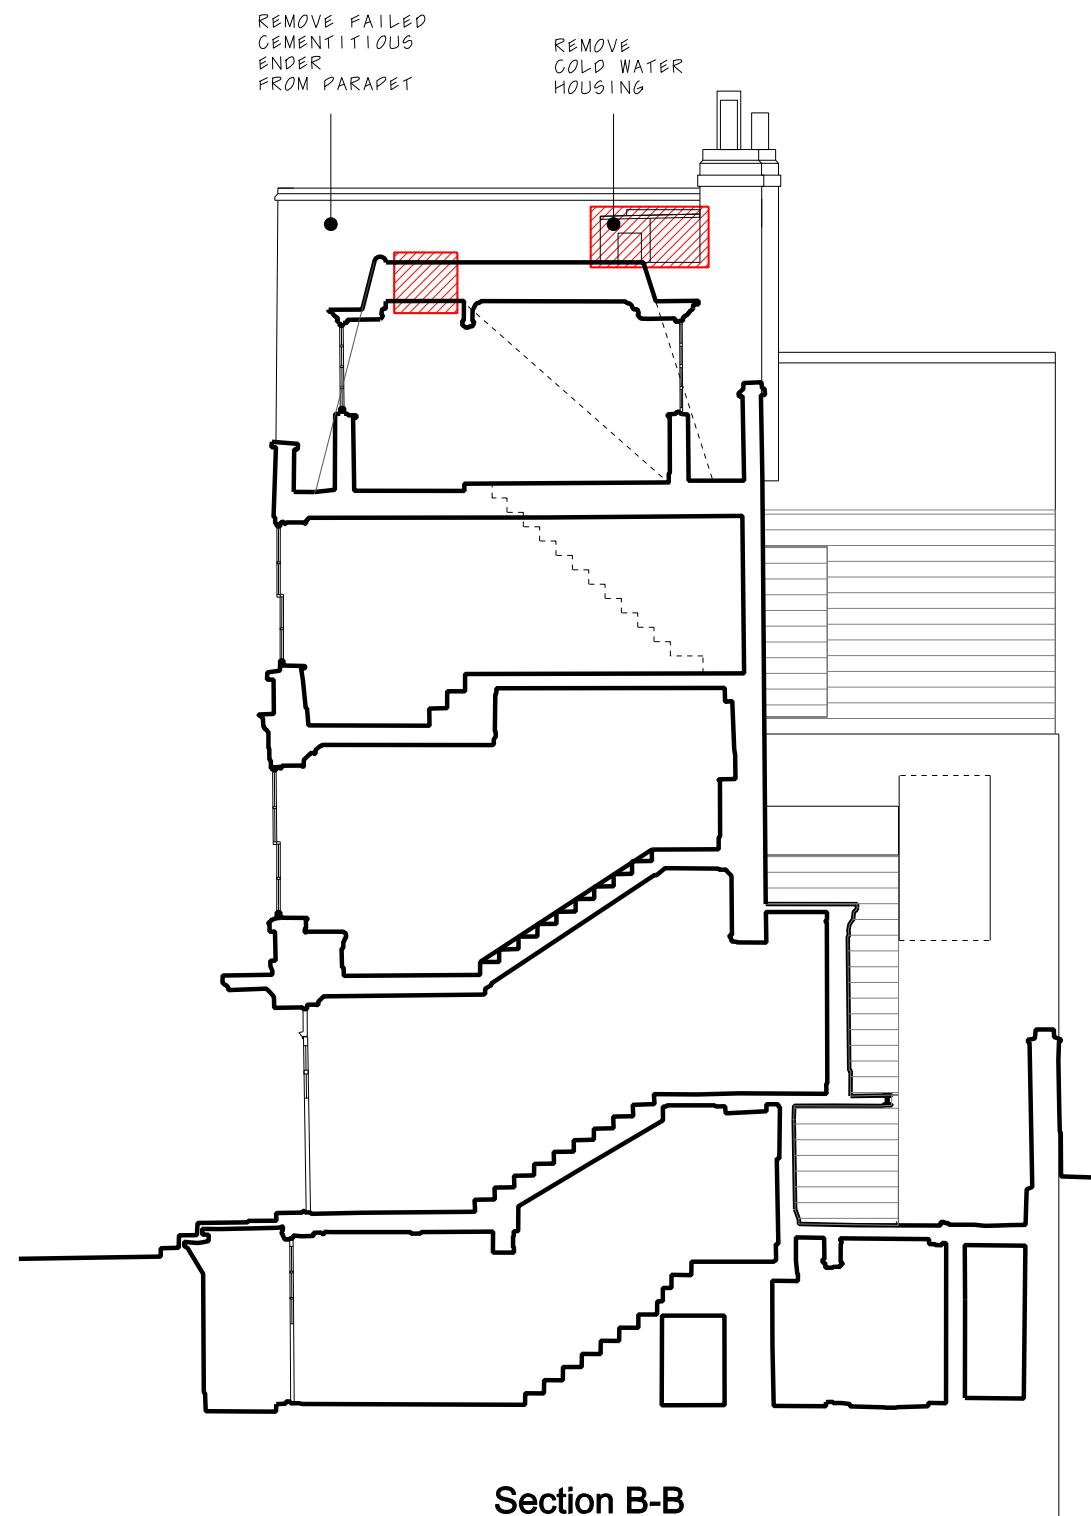

Section A-A

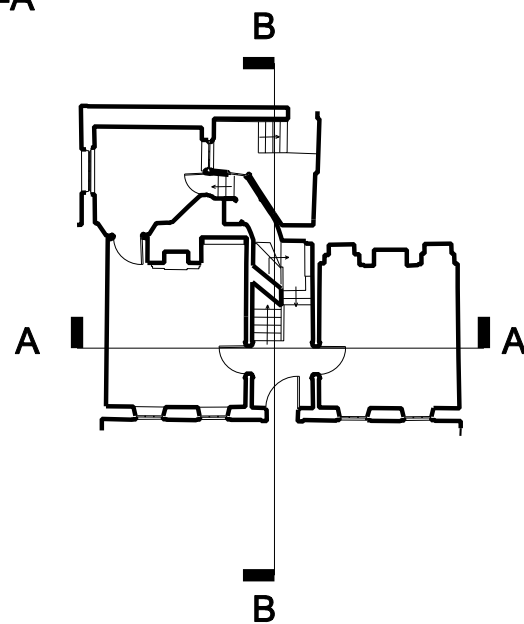

Section B-B



Duncan Woodburn RIBA
Architect

Second floor studio, 28 Poland Street,
London W1F 8QP
Tel. 0207 637 3819
Mob. 07956 661 426

5 Elm row
32 Existing sections

August 2021

1:50 @A1 1:100 @A3