


Elevation 1:50 AT A3



Photo - current arrangement

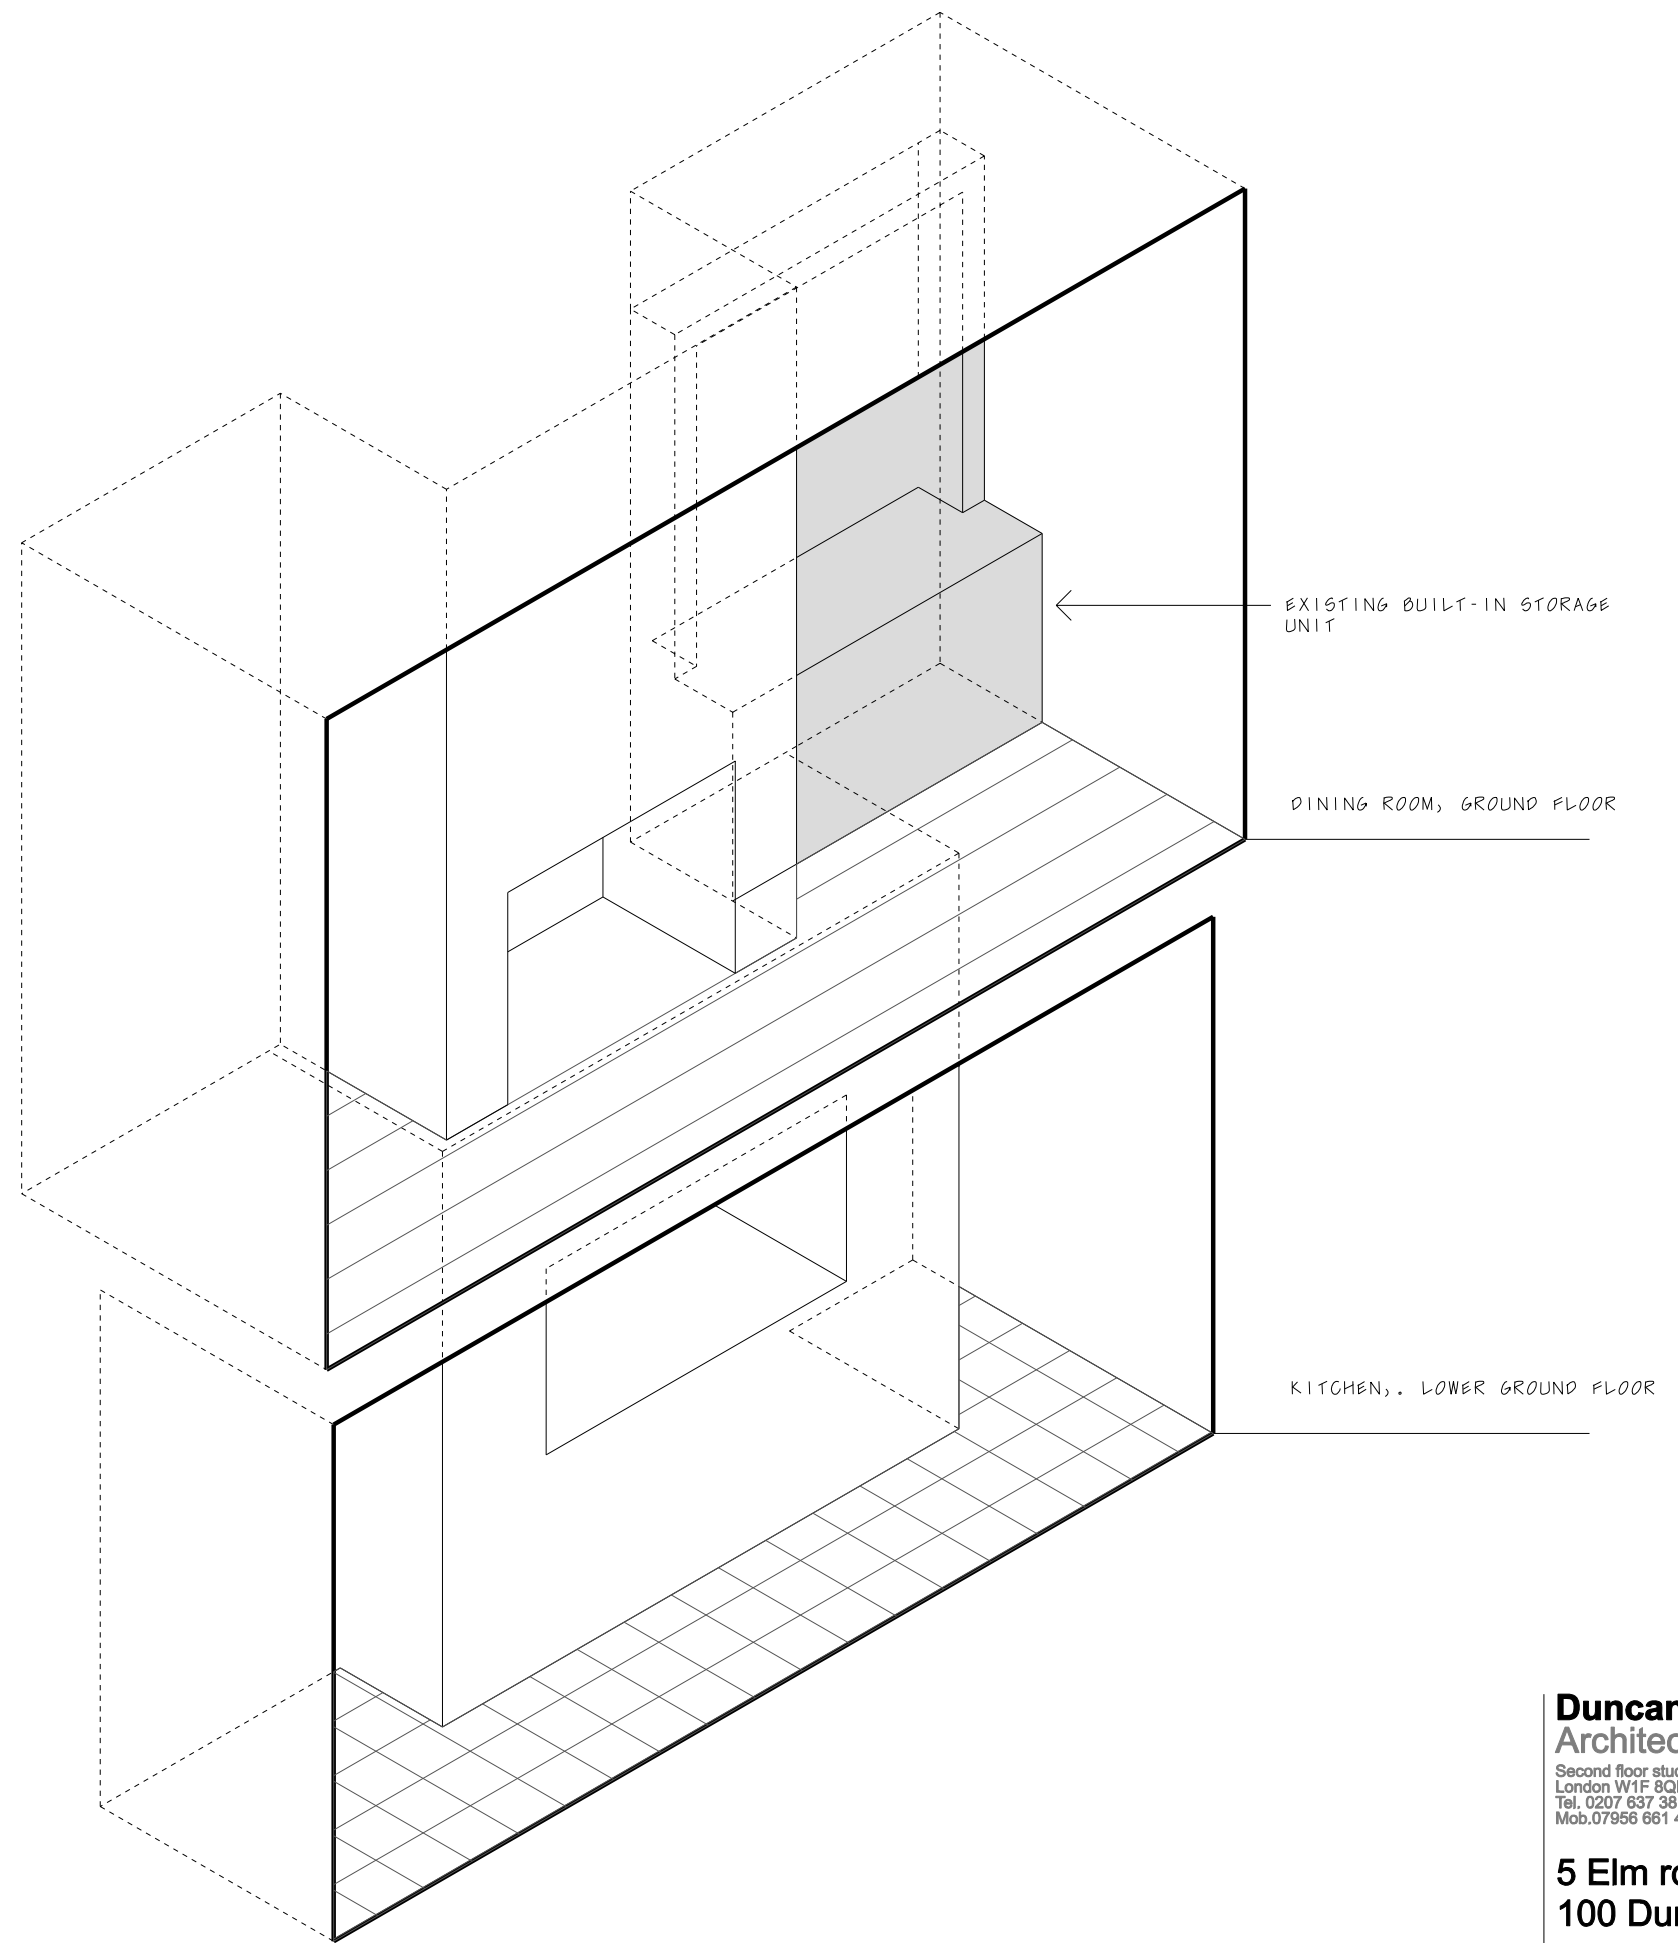

Isometric NOT TO SCALE

**Duncan Woodburn RIBA**  
**Architect** ■  
 Second floor studio, 28 Poland Street,  
 London W1F 8QP  
 Tel. 0207 637 3819  
 Mob. 07956 661 426

**5 Elm row**  
**100 Dumb waiter - existing**

August 2021  
 1:25 @A1 1:50 @A3