



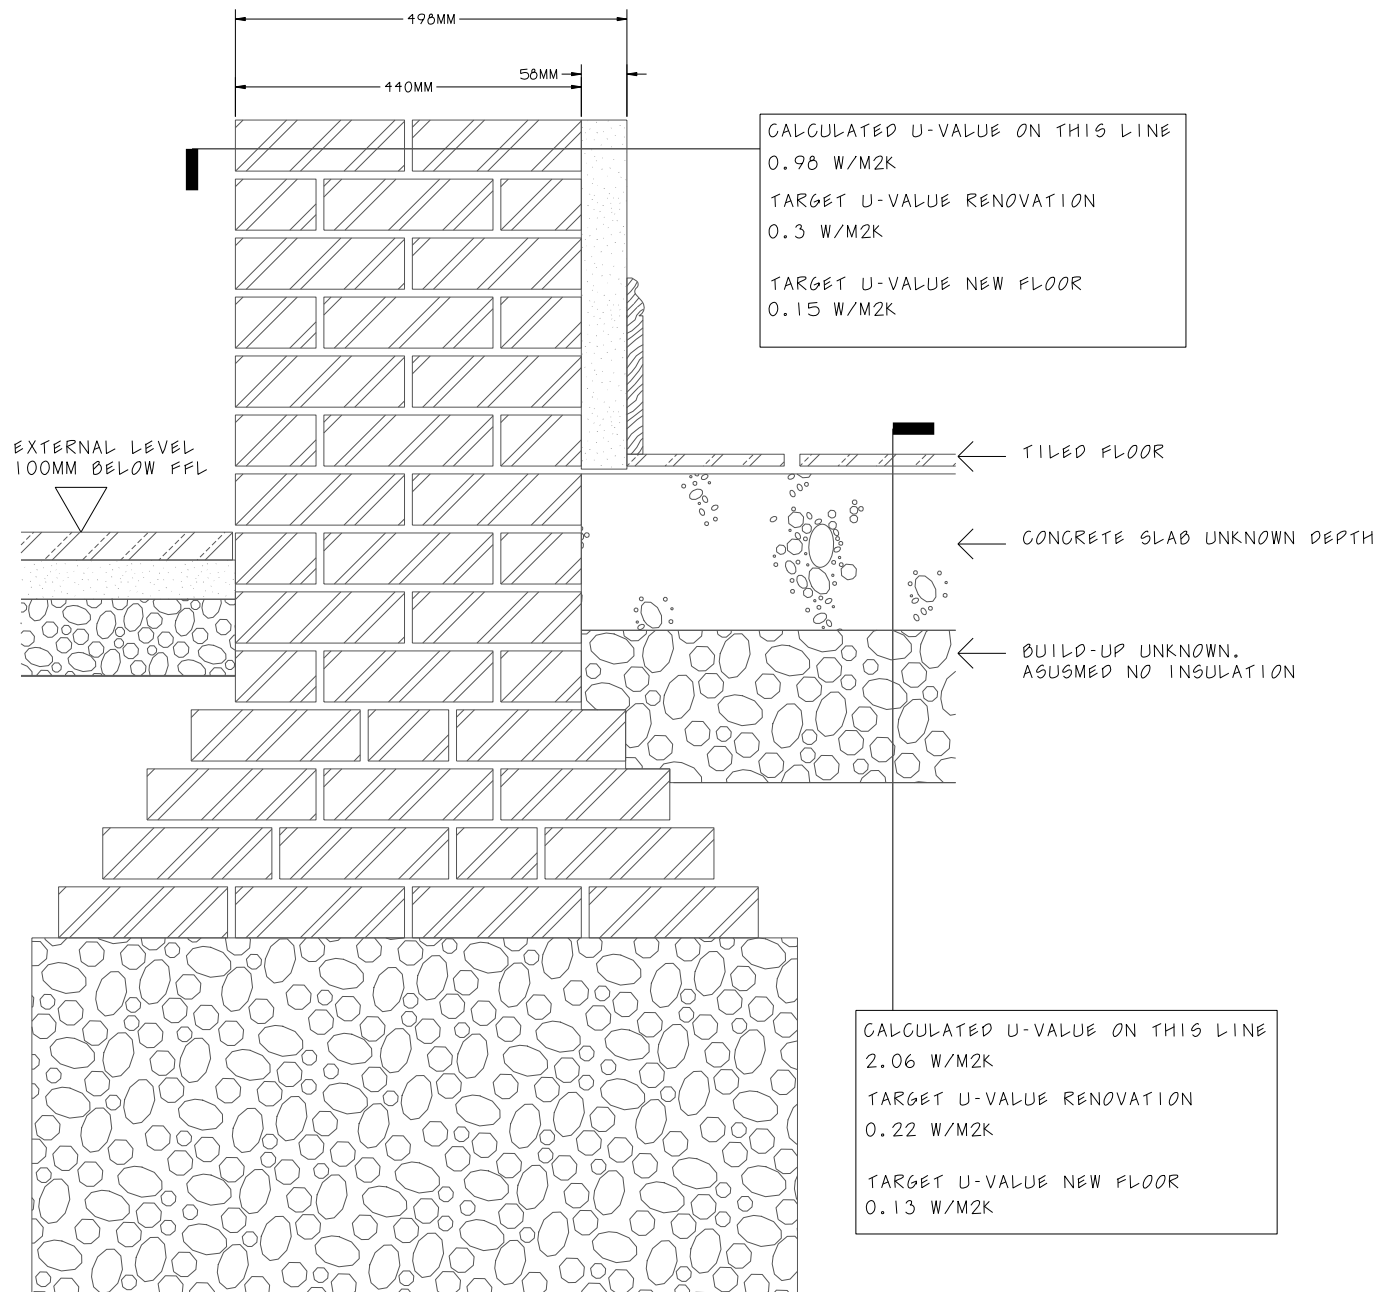

Existing section

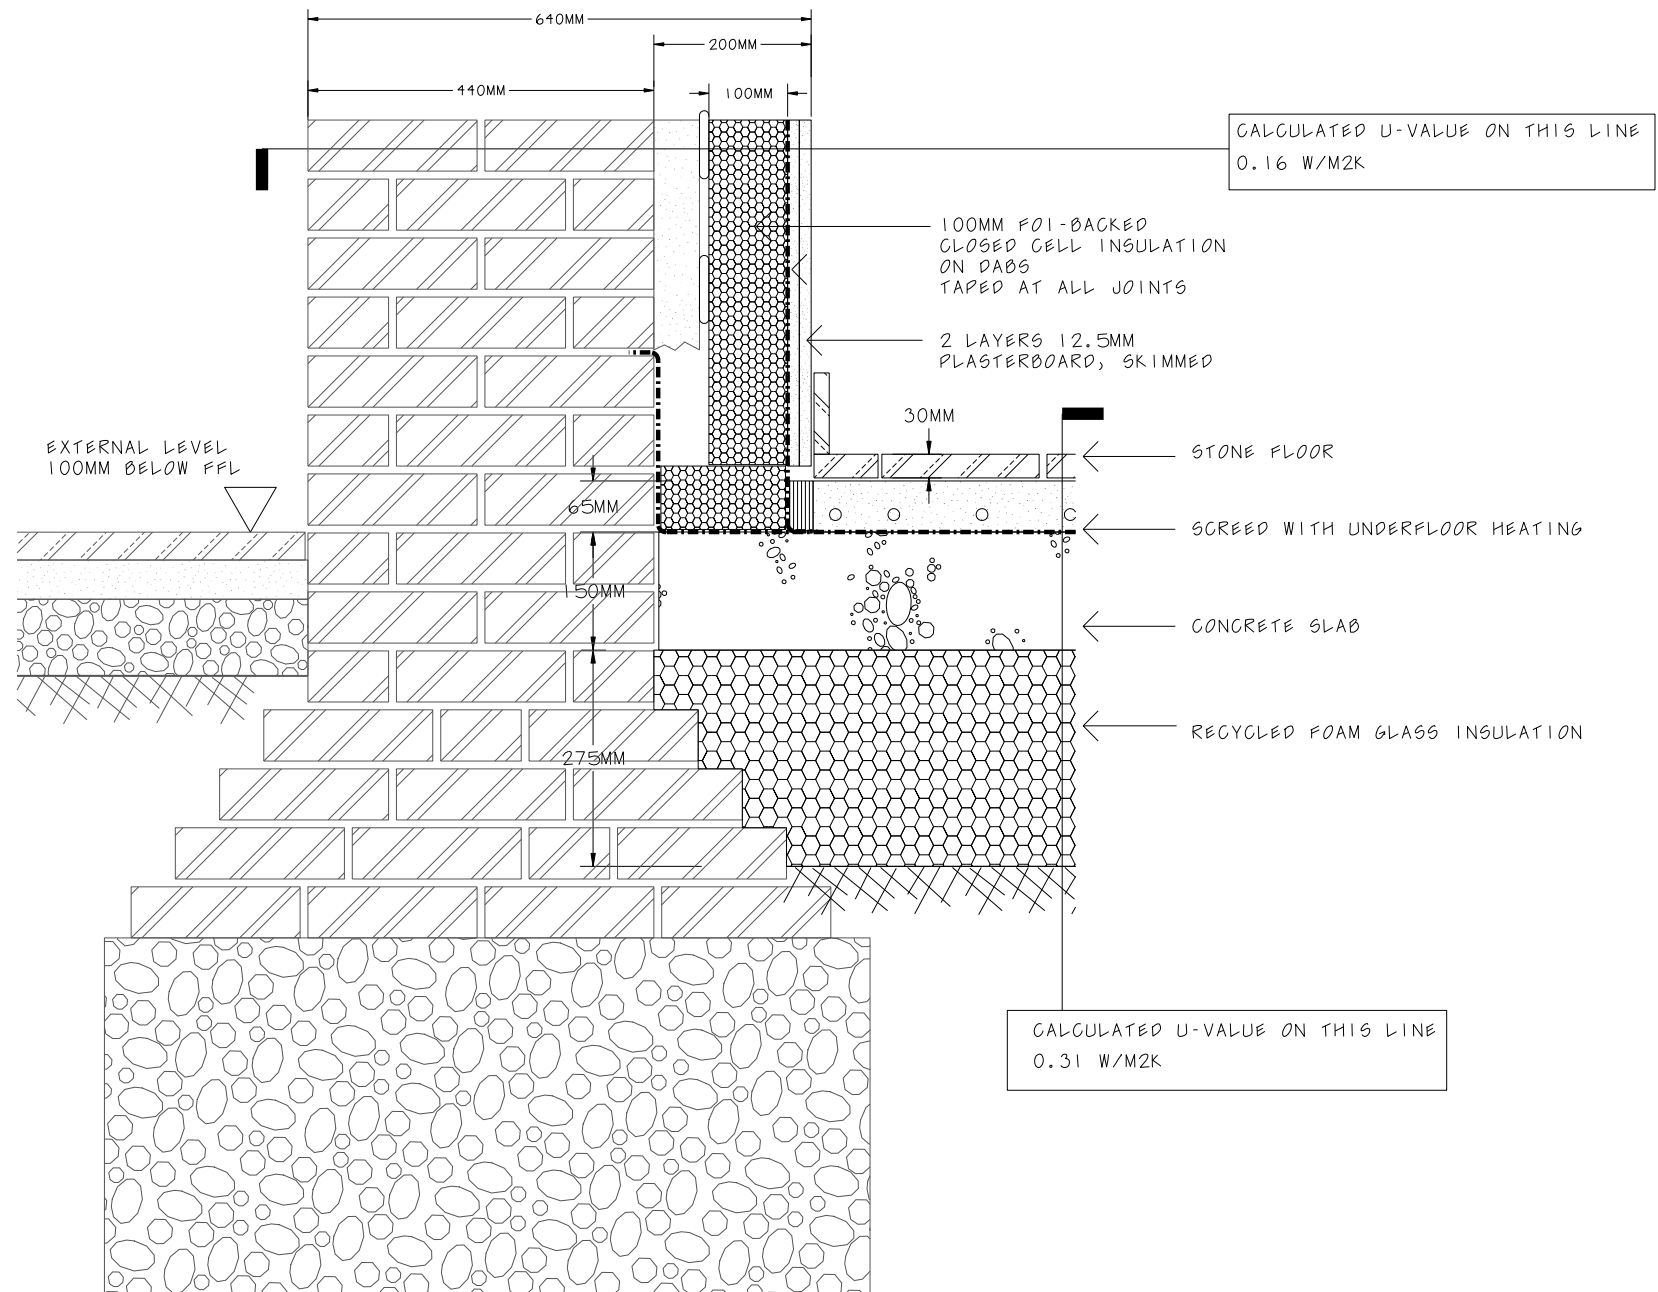

Proposed section

Duncan Woodburn RIBA Architect

Second floor studio, 28 Poland Street,
London W1F 8QP
Tel. 0207 637 3819
Mob. 07956 661 426

**5 Elm row
200 Detailed section 1
Basement**

September 2021

1:20 @A1 1:10 @A3