




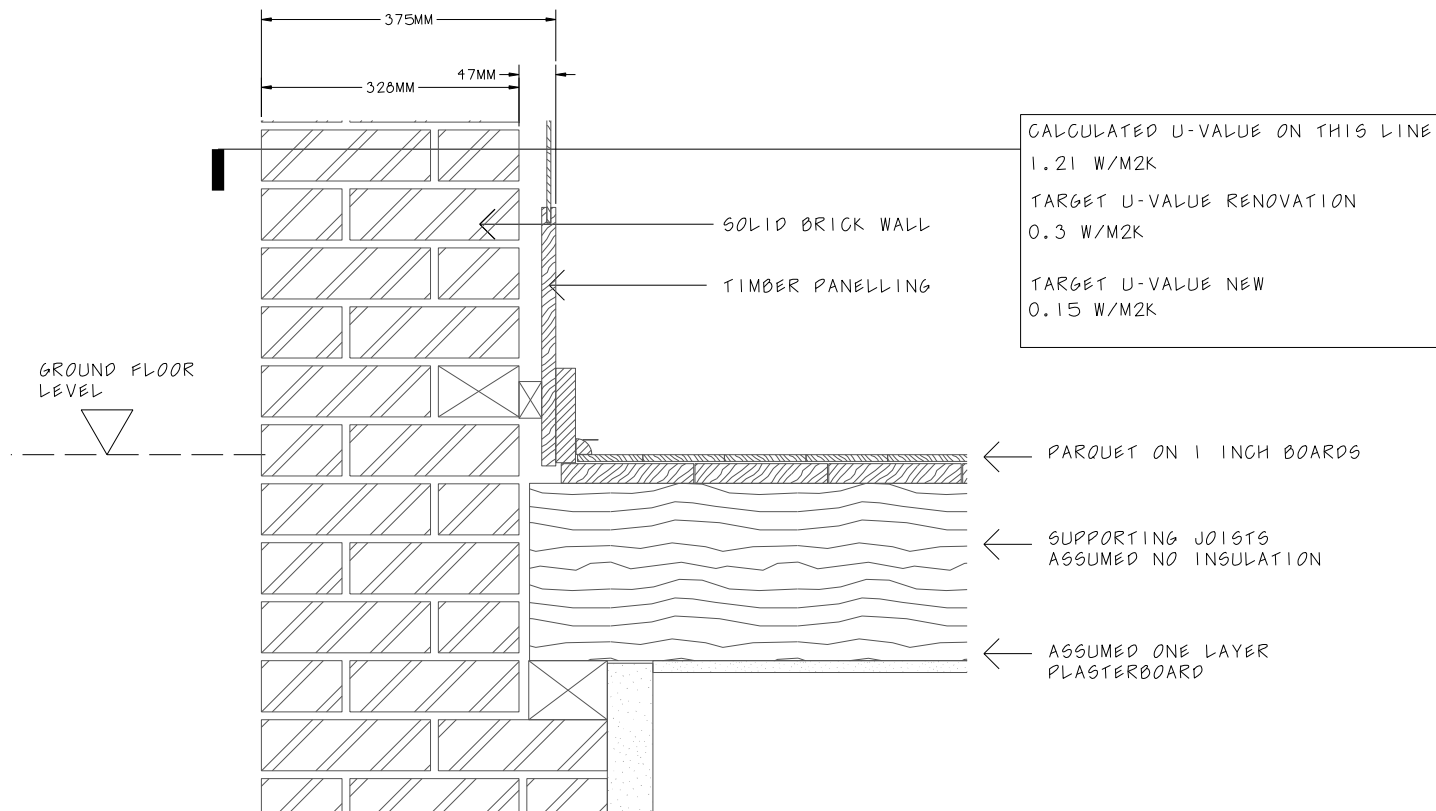


Existing section front

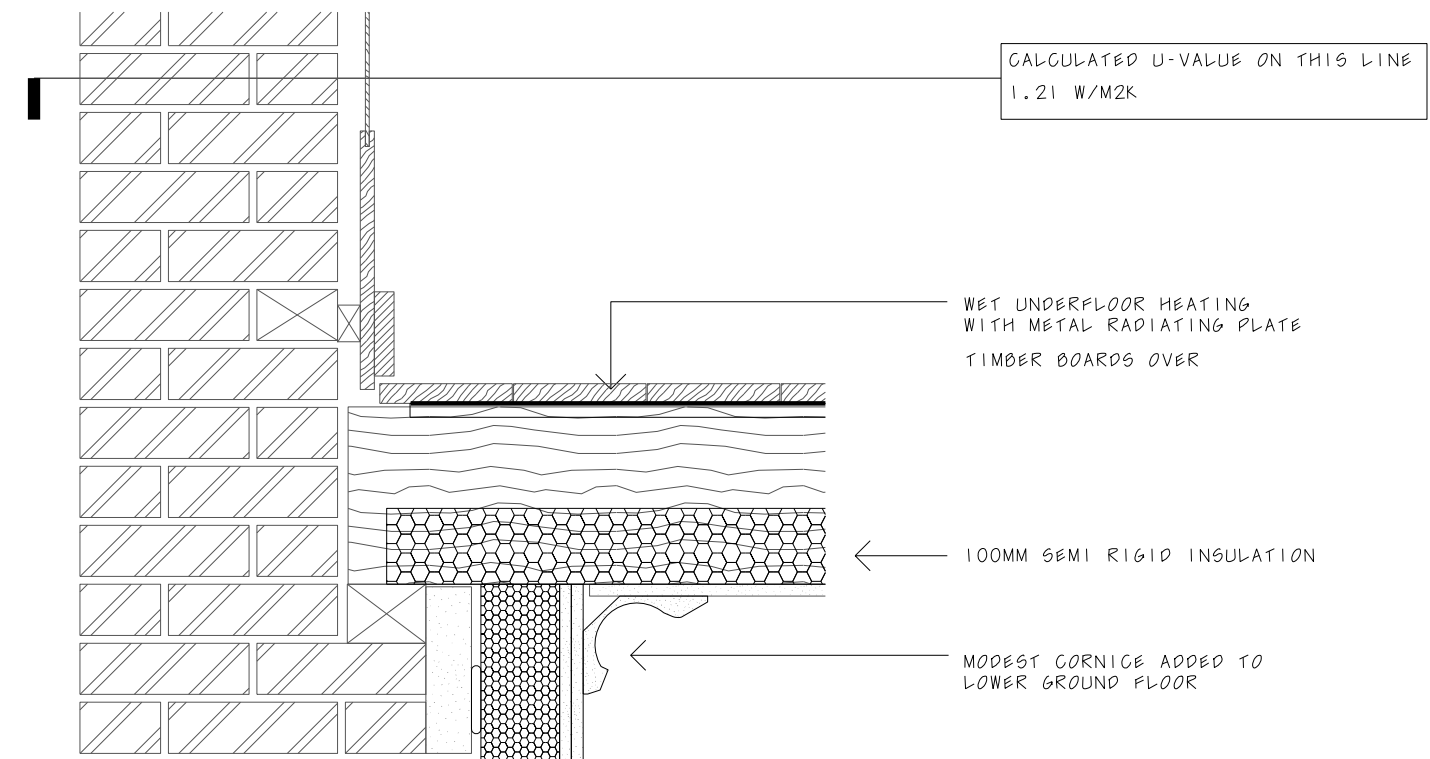

Proposed section front

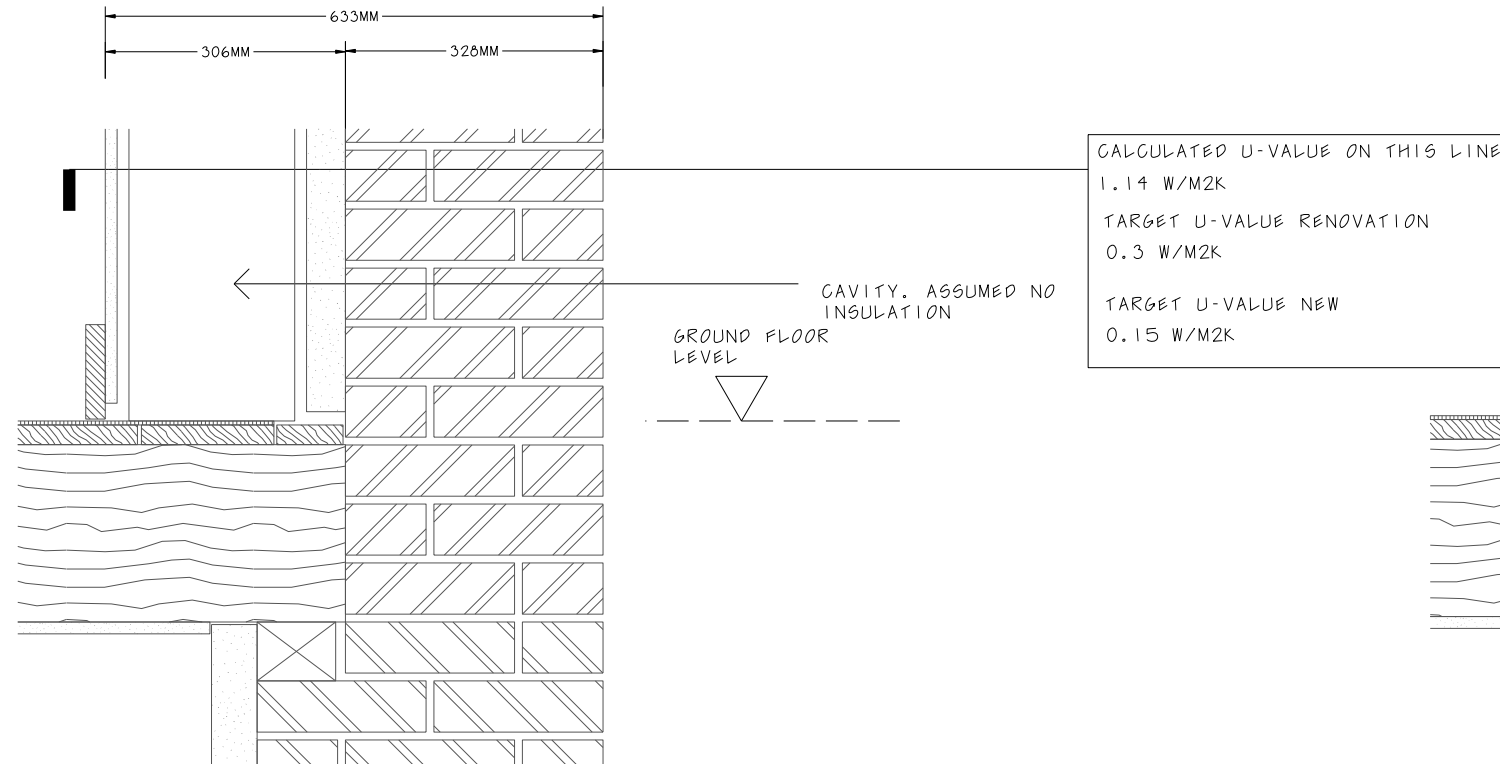

Existing section rear 1

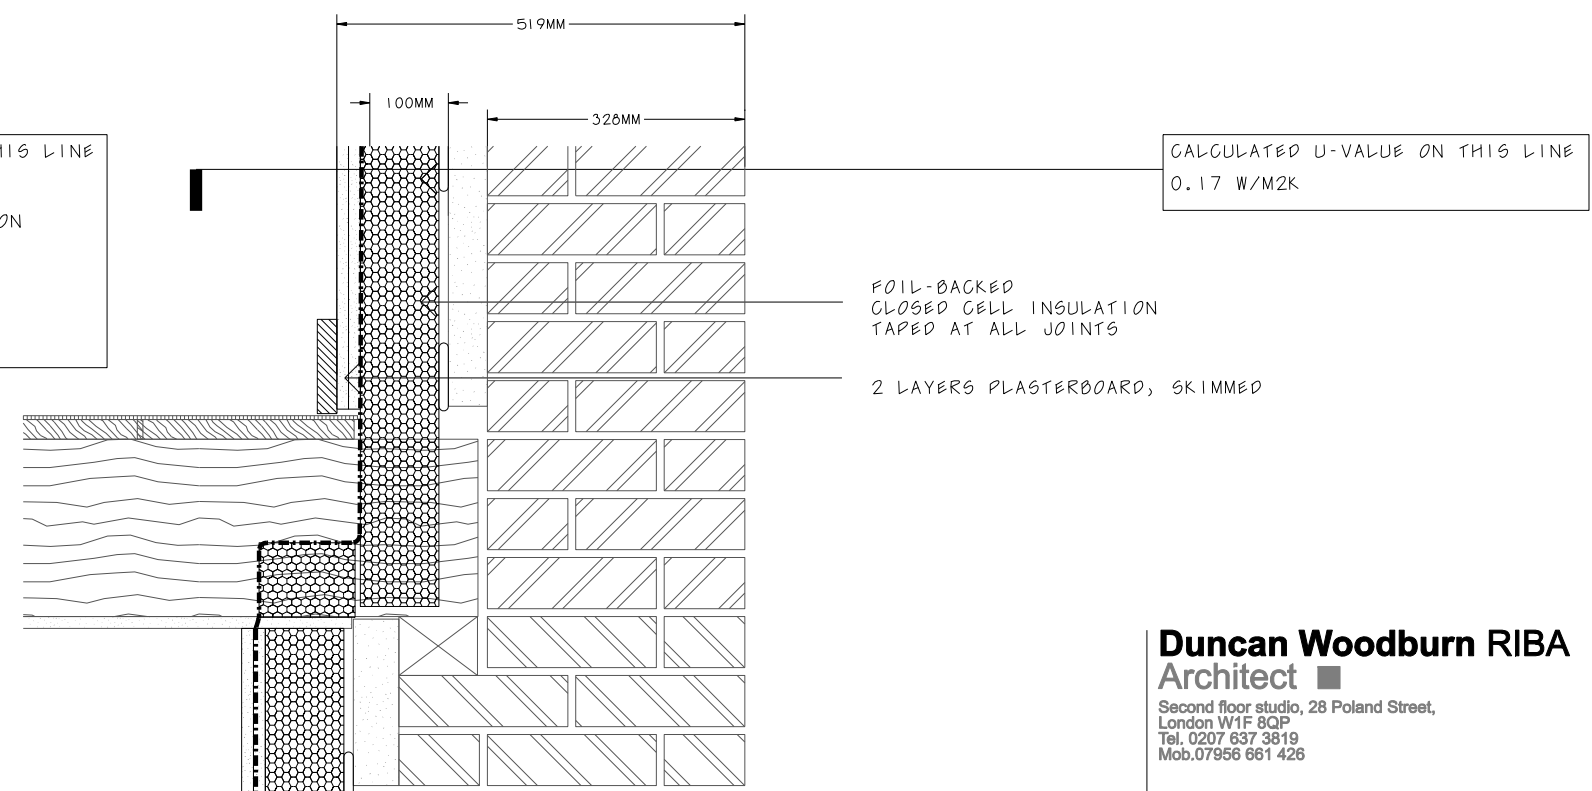

Proposed section rear 1

Duncan Woodburn RIBA
Architect

Second floor studio, 28 Poland Street,
London W1F 8QP
Tel. 0207 637 3819
Mob. 07956 661 426

5 Elm row
201 Detailed section 2
Basement and ground

September 2021

1:20 @A1 1:10 @A3