
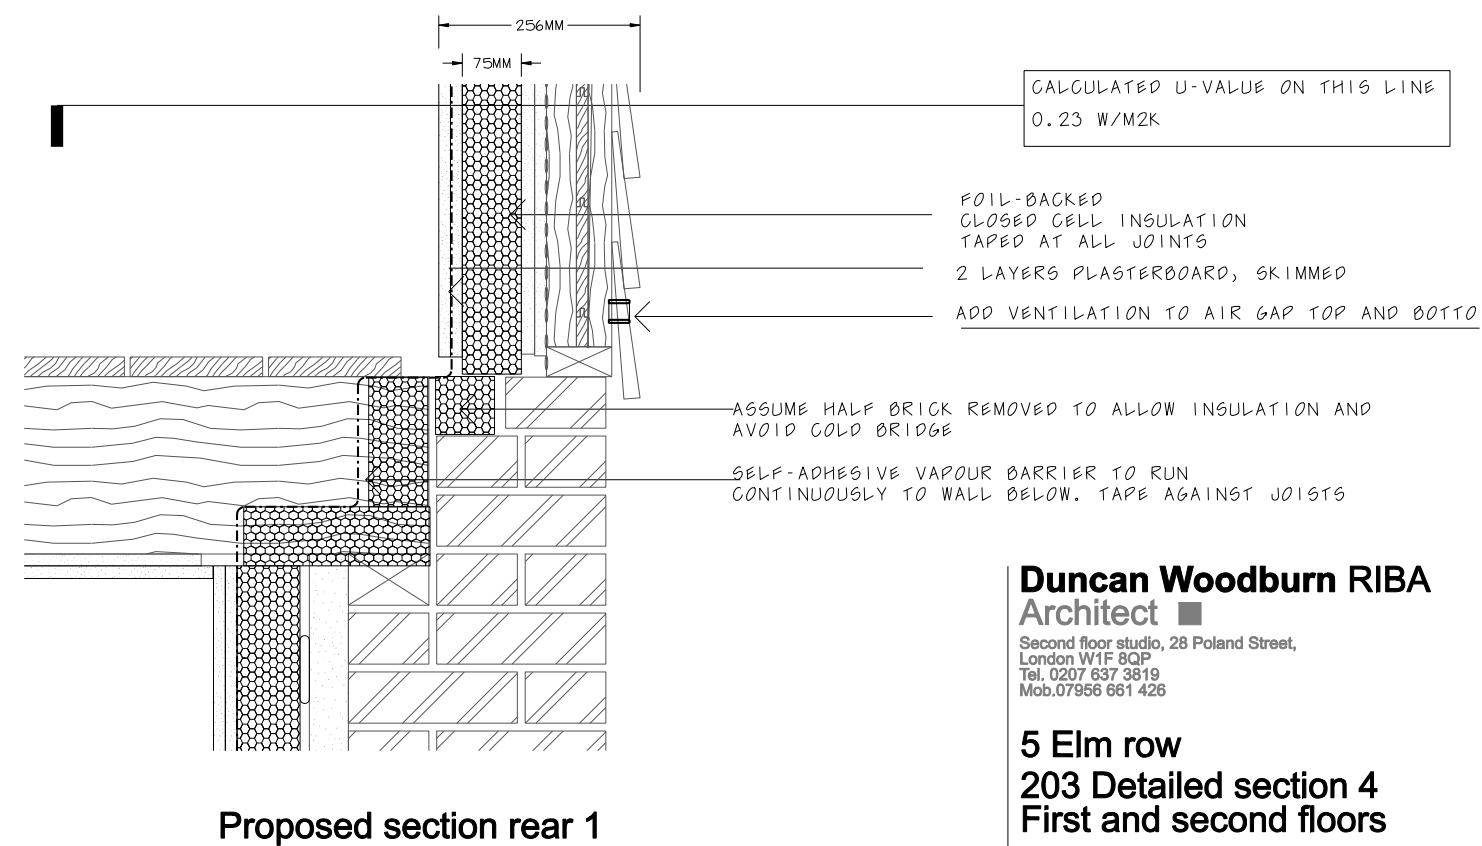
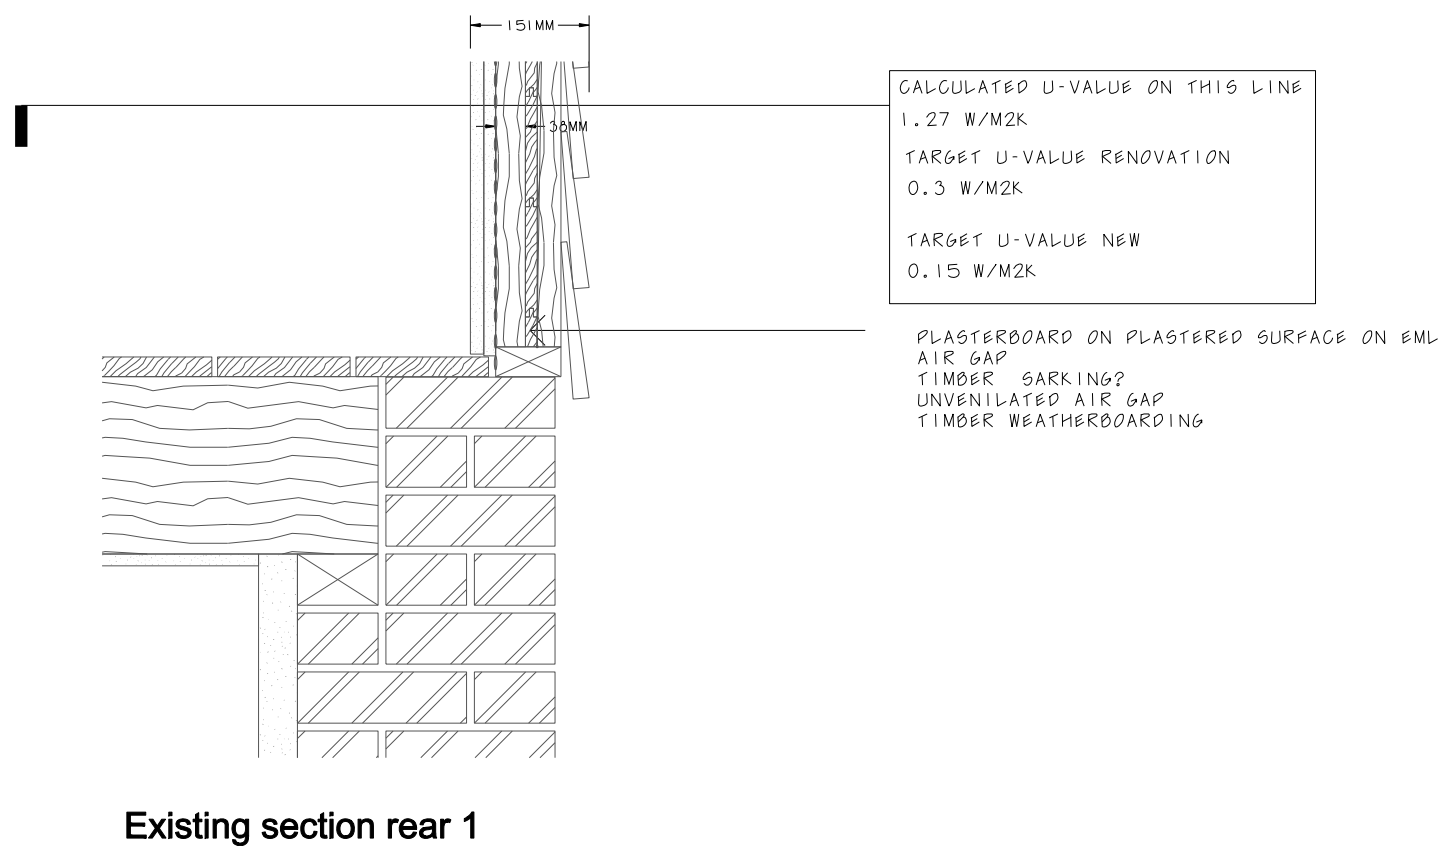
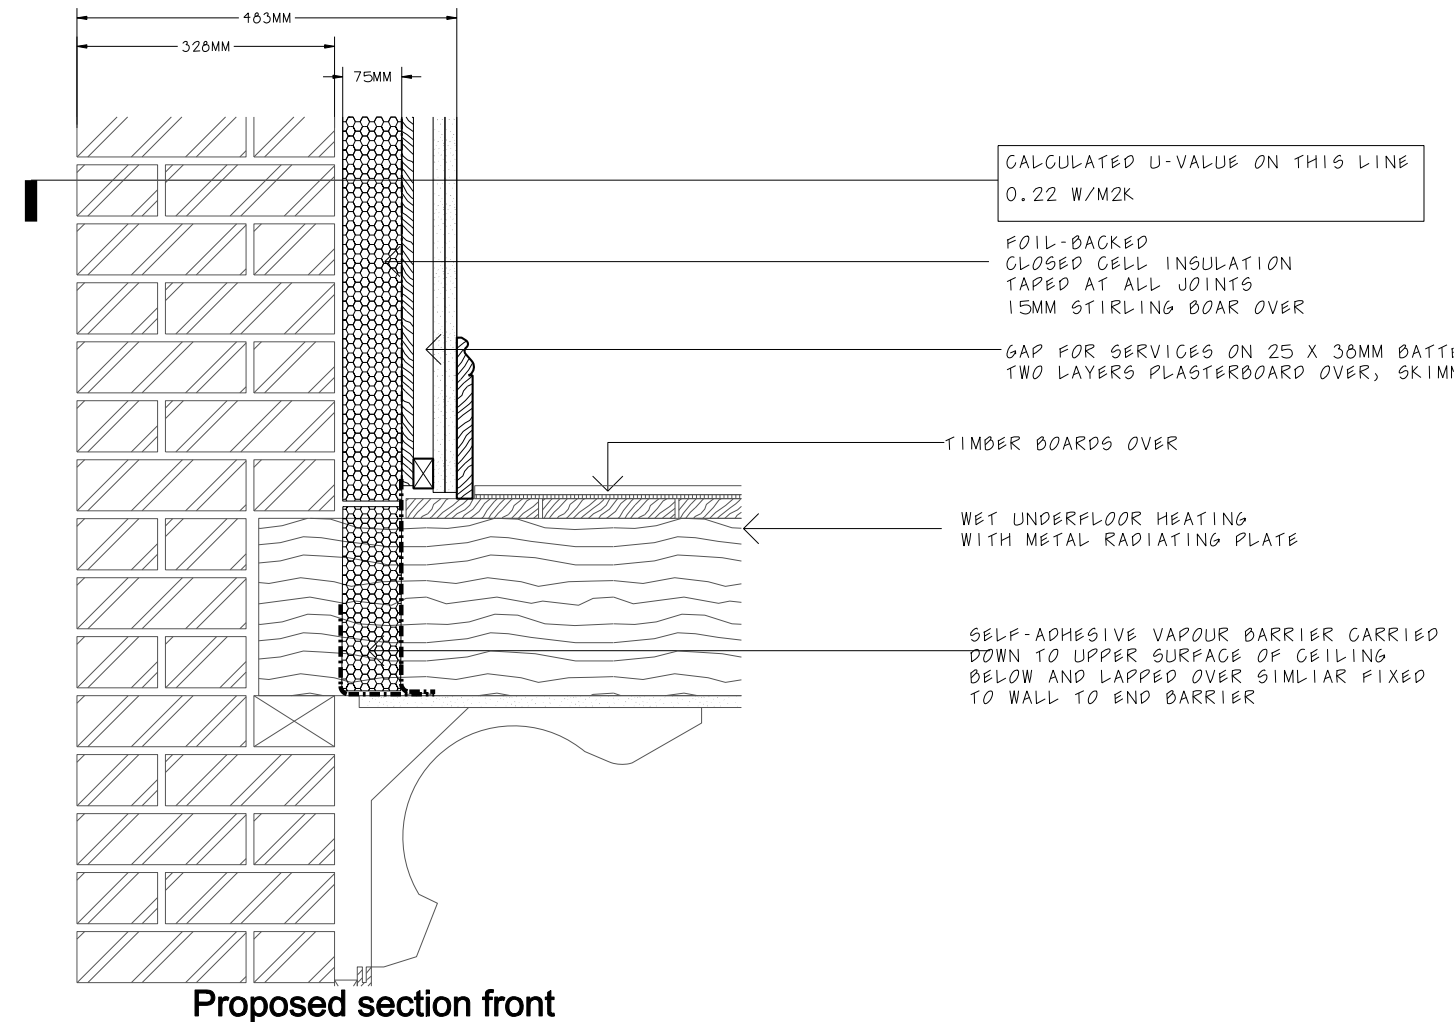


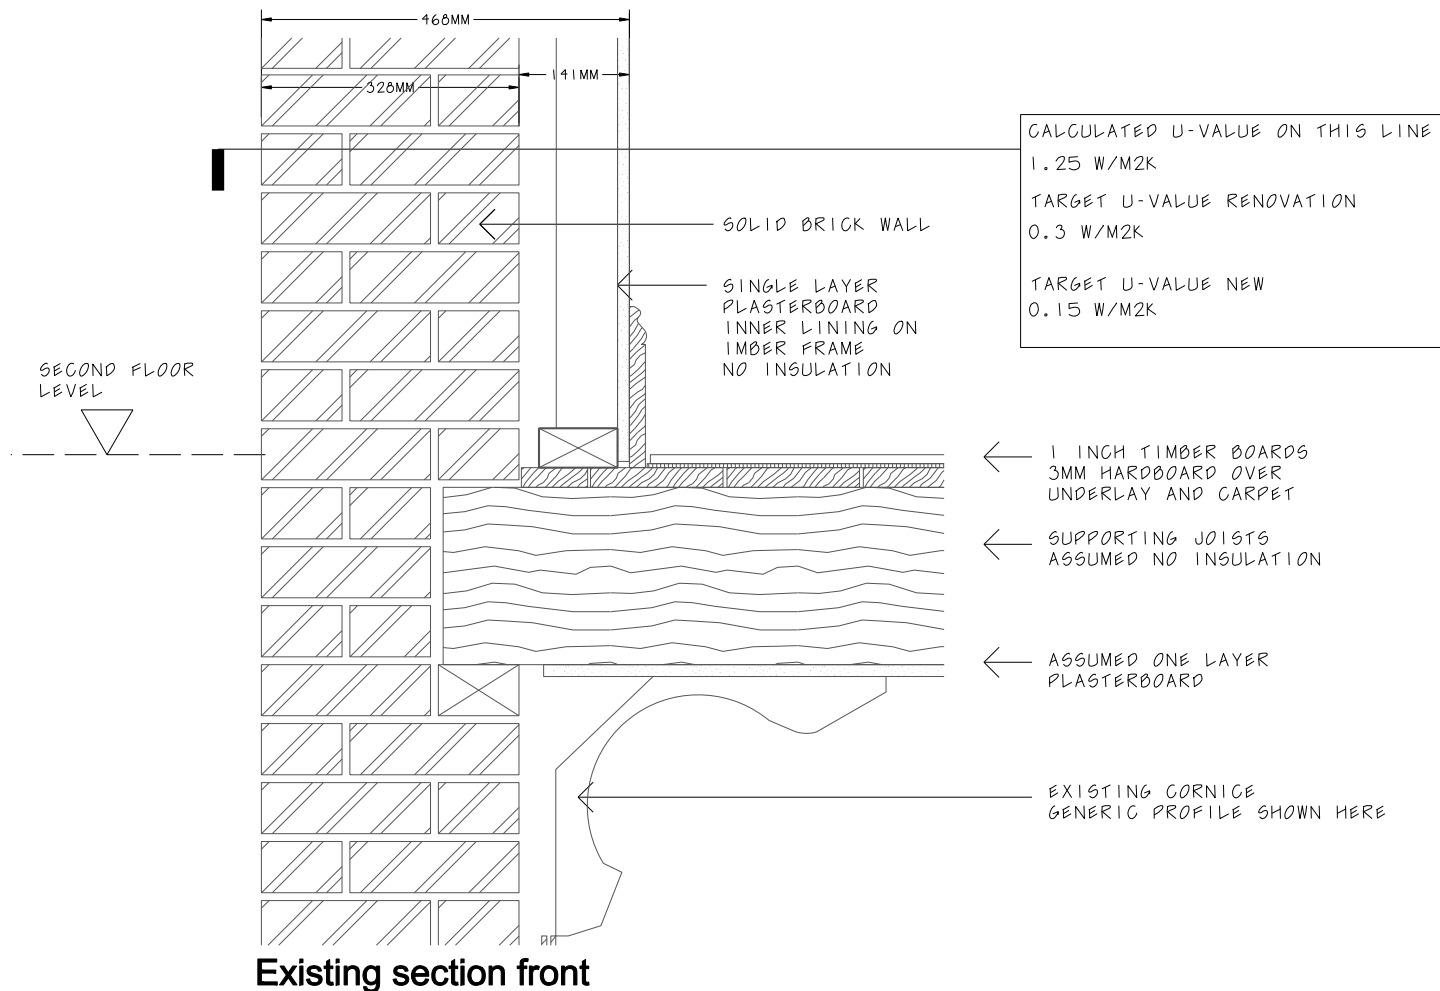

Duncan Woodburn RIBA
Architect ■
Second floor studio, 28 Poland Street,
London W1F 8QP
Tel. 0207 637 3819
Mob.07956 661 426

5 Elm row
203 Detailed section 4
First and second floors

September 2021
1:20 @A1 1:10 @A3