




Existing section front

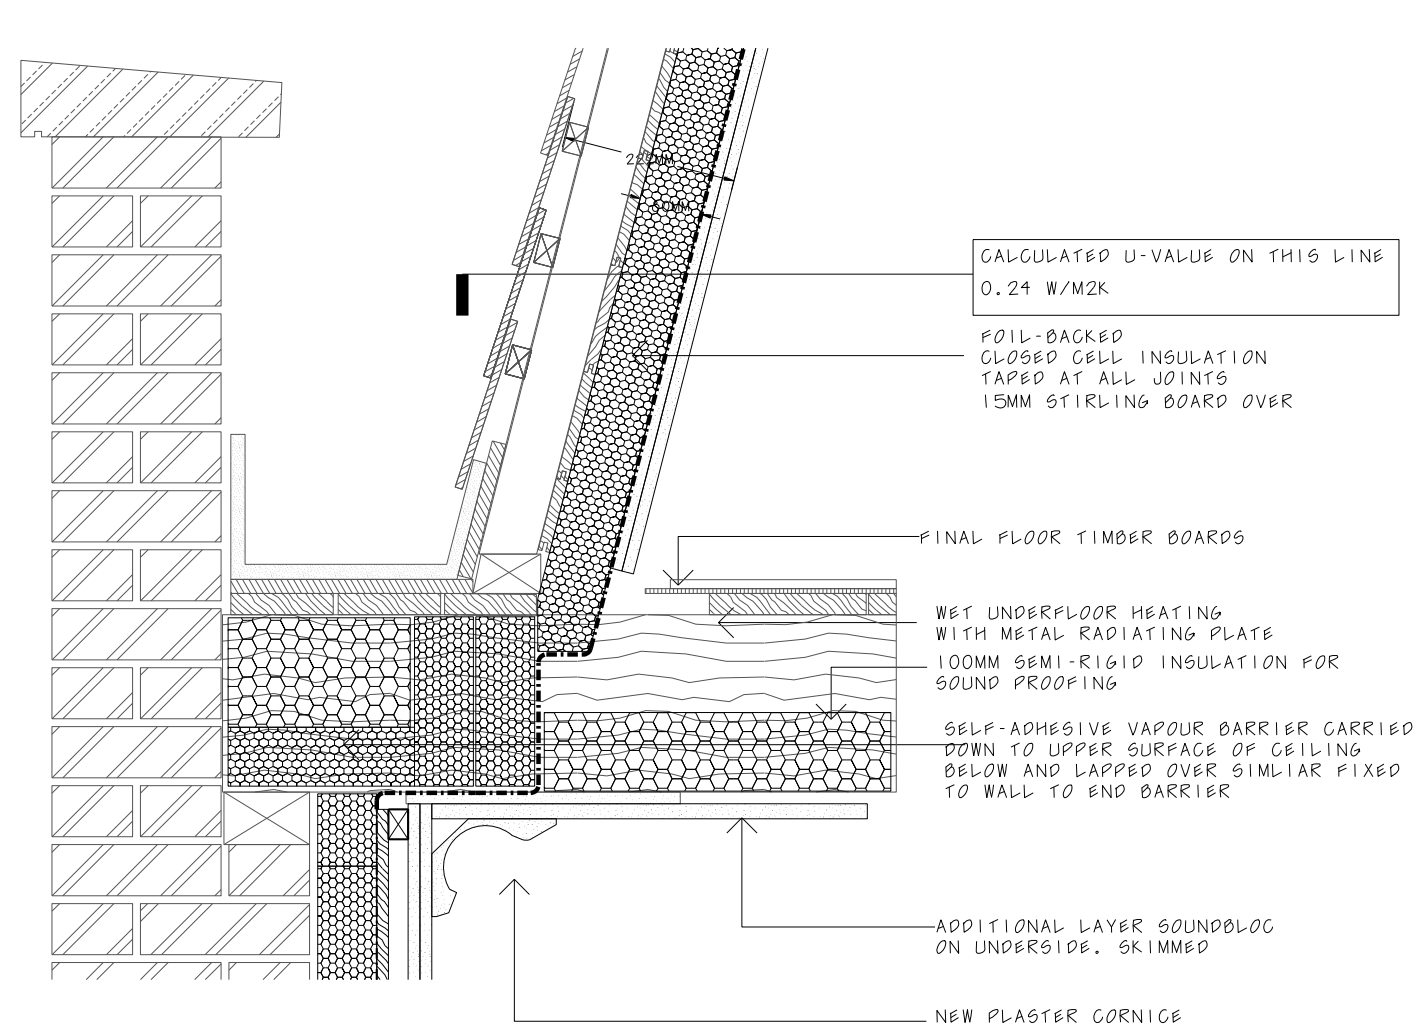

Proposed section front

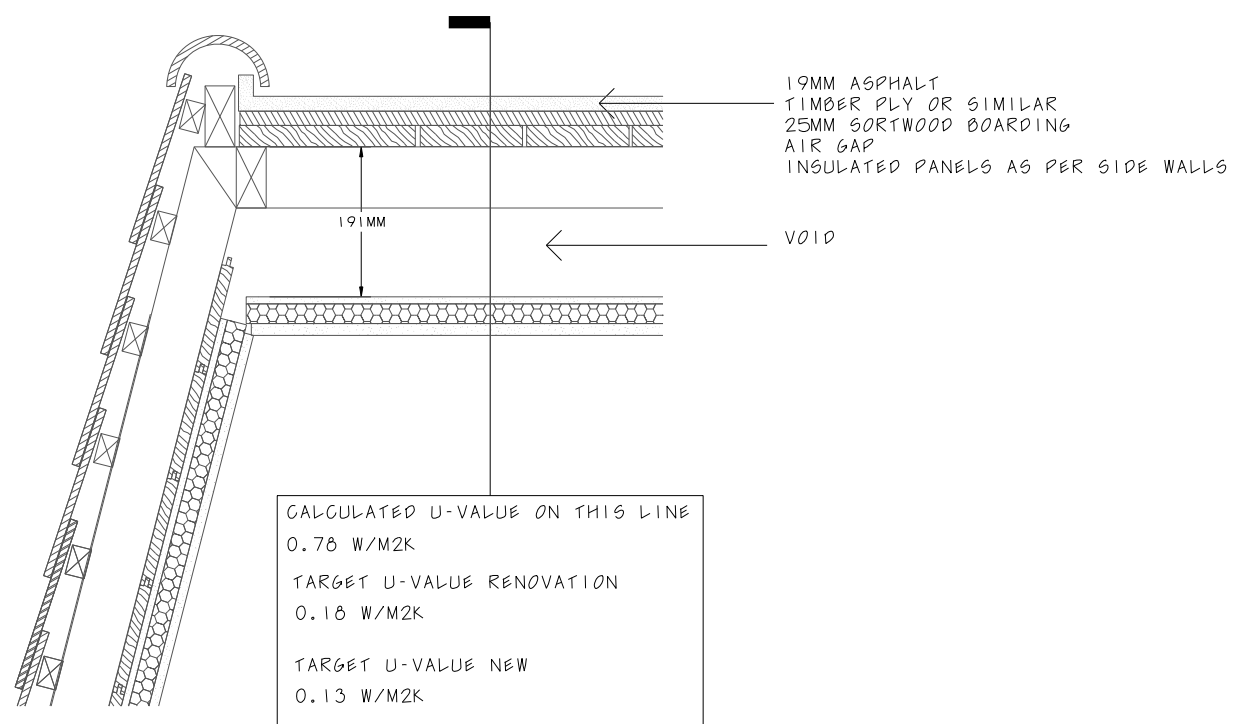

Existing roof

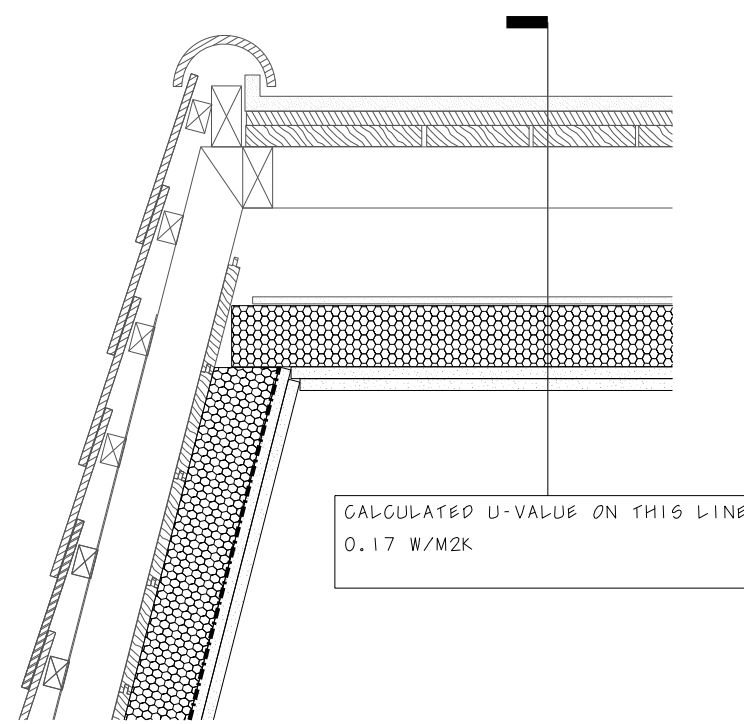

Proposed roof

**Duncan Woodburn RIBA
Architect**

Second floor studio, 28 Poland Street,
London W1F 8QP
Tel. 0207 637 3819
Mob. 07956 661 426

**5 Elm row
204 Detailed section 5
Third floor**

September 2021
1:20 @A1 1:10 @A3