



Section A-A Through Pool Hall
Scale: 1:100

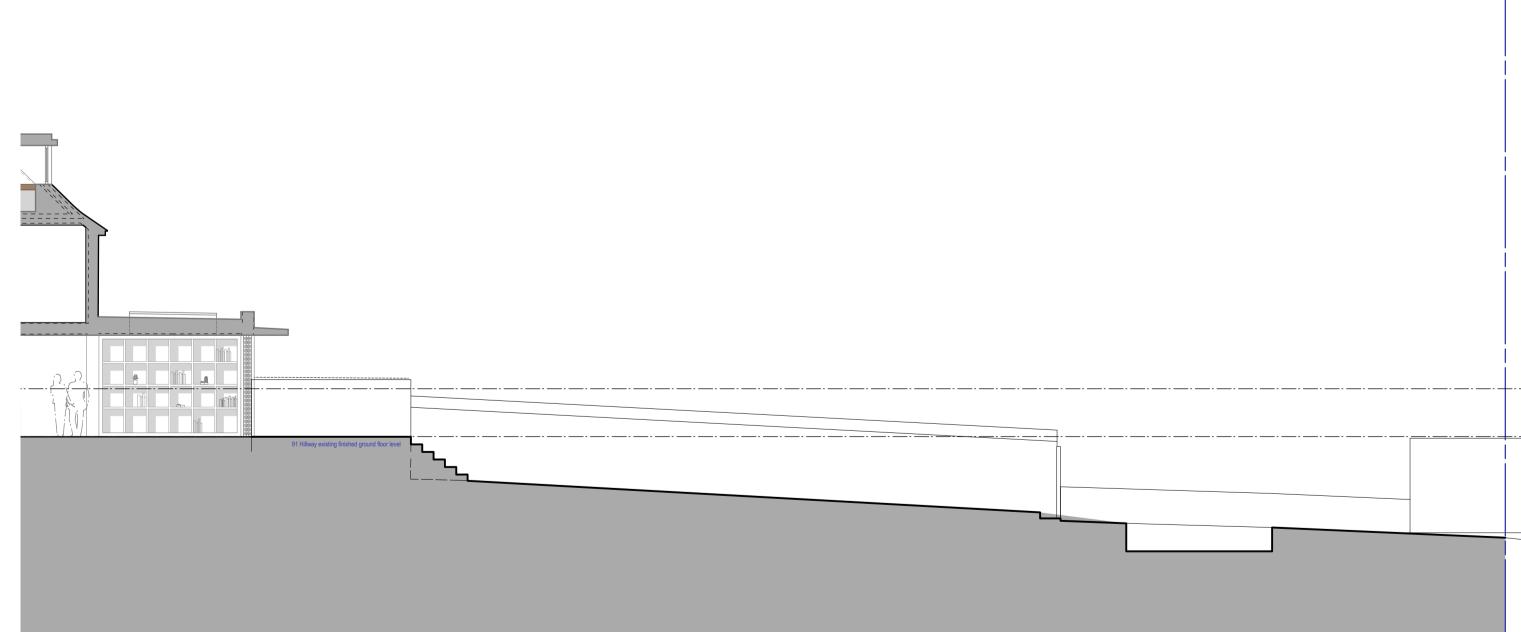

7 Section C-C
Scale: 1:100

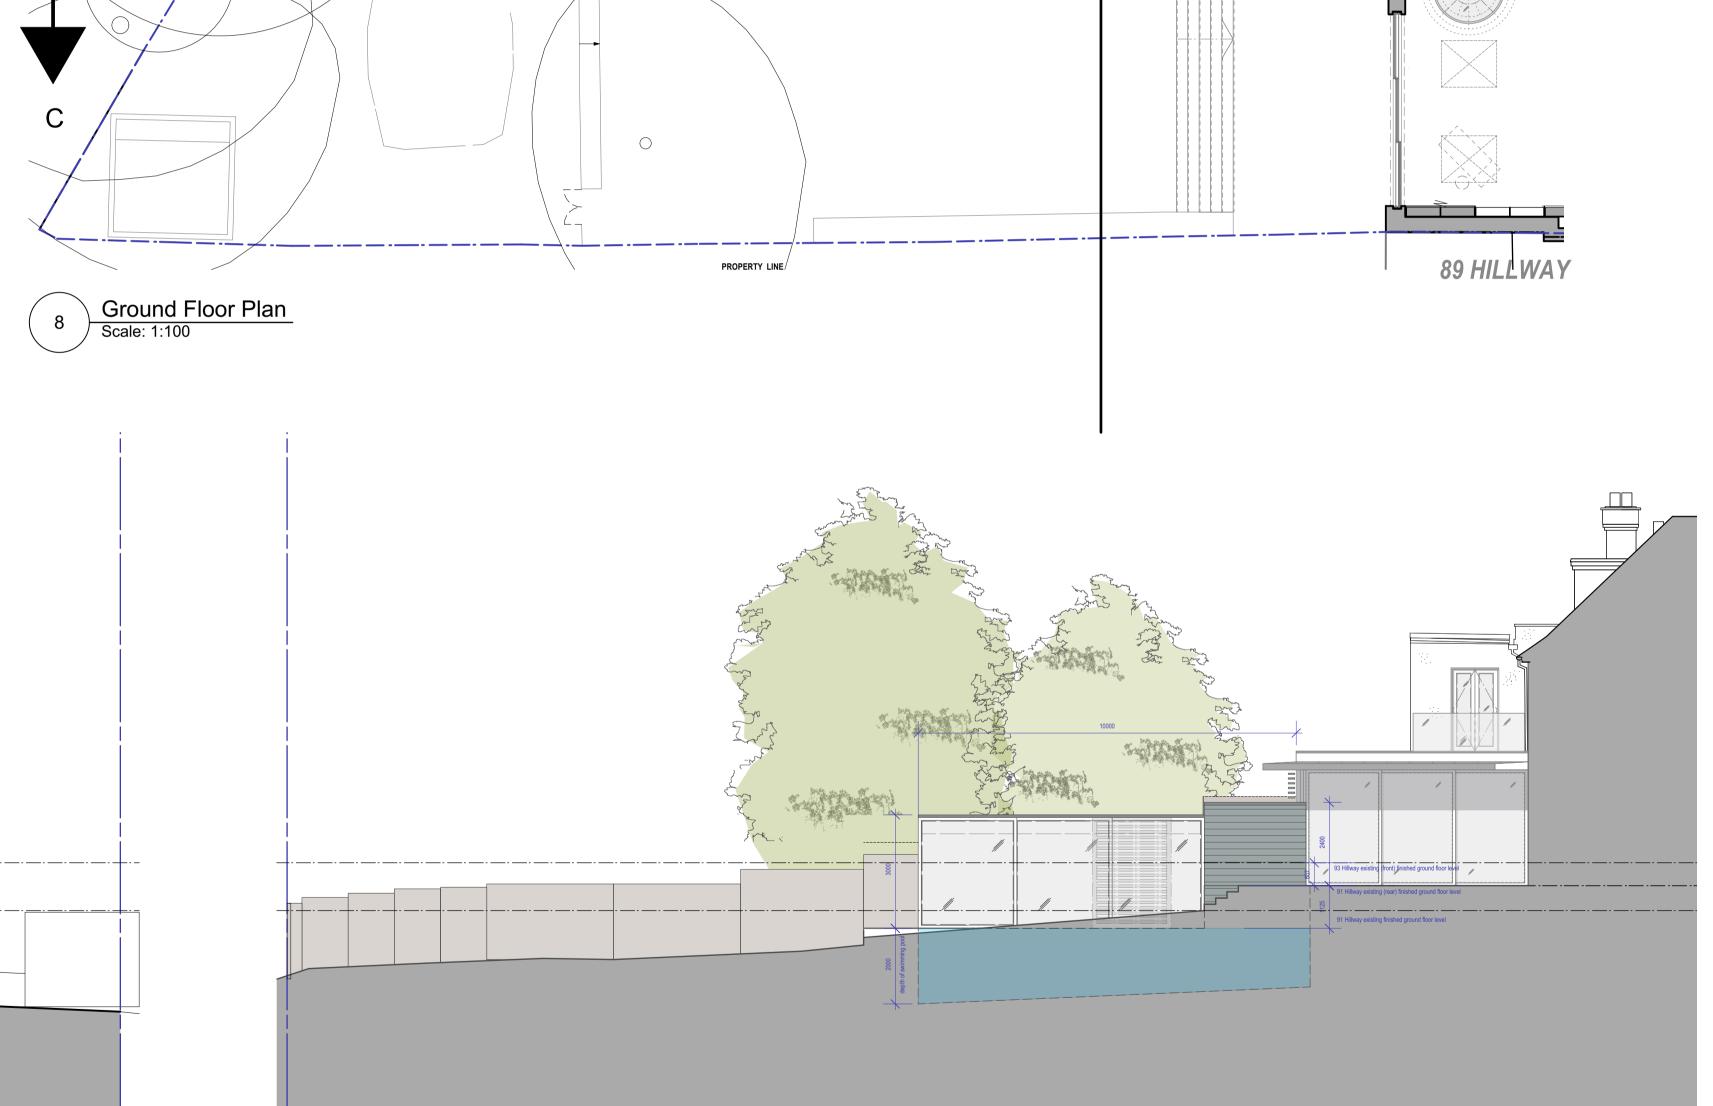

NOTE: Do not scale from this drawing. All dimensions are in millimeters. All dimensions to be checked on site. All omissions and discrepancies to be reported to the architect immediately. This drawing is copywrited Morden Architecture Ltd. Use of this drawing must be authorised by Morden Architecture Ltd.

Date:

Project: 91-93 Hillway, Highgate N6 6AB

Drawing: Existing Rear Garden Set 2
Planning application

C D RM Rev:

Dwg no: 1900 / EX.01

1:100 @ A1

6 Section B-B
Scale: 1:100

95 HILLWAY

PLANNING APPLICATION

W: www.mordenarchitecture.co.uk

morden architecture

T: +44 (0) 208 243 8629 E: