





1 Site location plan
Scale: 1:1250

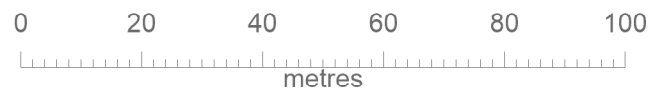


© Crown copyright 2021 Ordnance Survey 100053143


1:1250 Scalebar

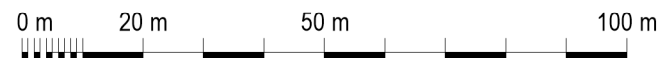

2 Block Plan
Scale: 1:500

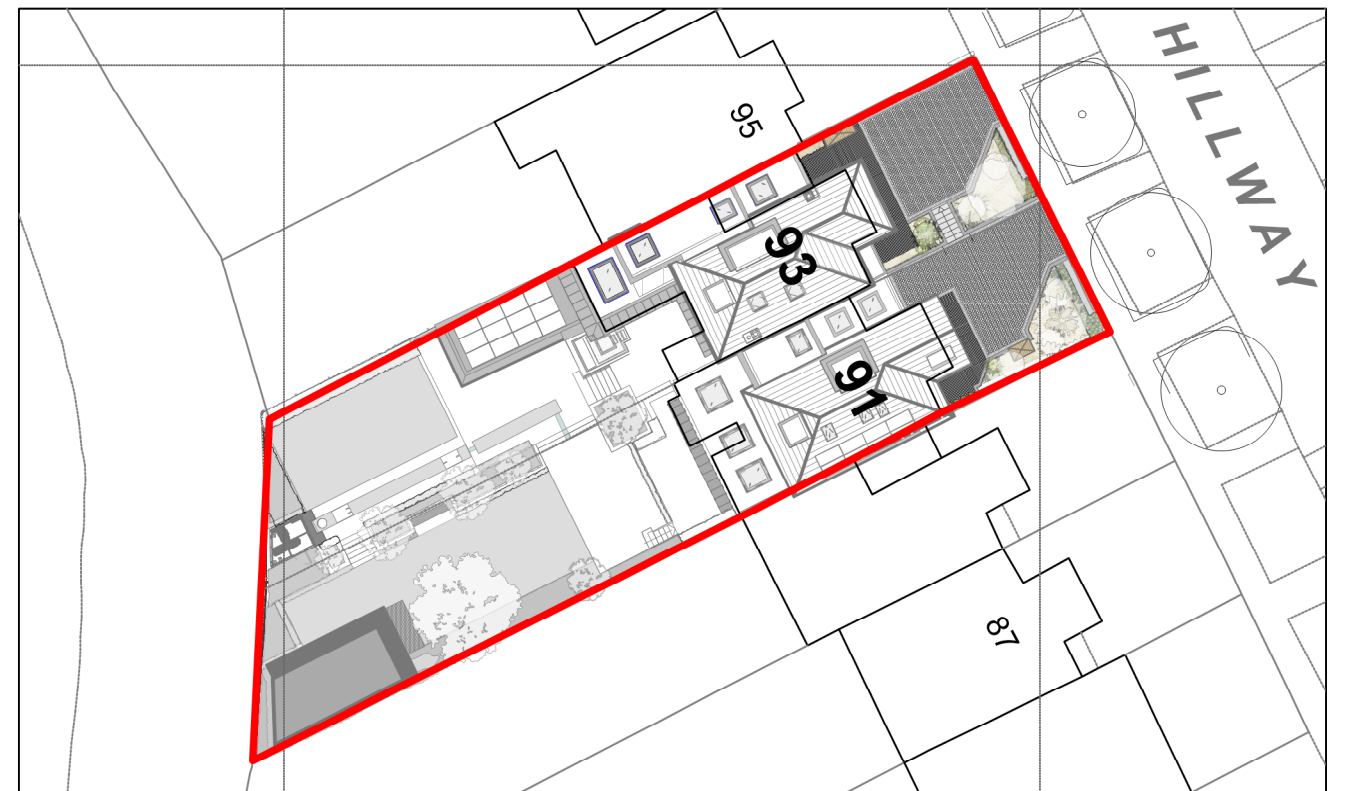

1:500 Scalebar

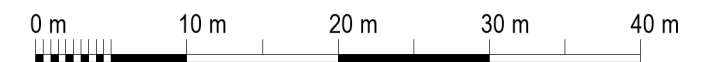

PLANNING APPLICATION

Rev	Date	Description	Project	morden architecture			
			93 Hillway, Highgate N6 6AB	<p>T: +44 (0) 208 243 8629 E: robert@mordenarchitecture.co.uk W: www.mordenarchitecture.co.uk</p>			
			Dwg no: 1900 / PL.00				
			Drawing: Site location Plan Planning application				
	July 2021		Date: July 2021	C	D	RM	Rev: *
	1:100 @ A1		Scale: 1:100 @ A1				