



All dimensions are in mm unless otherwise stated  
 All dimensions to be verified on site before proceeding with the work  
 Any discrepancies to be notified in writing to Architect immediately  
 All boundaries indicative only and to be confirmed by others

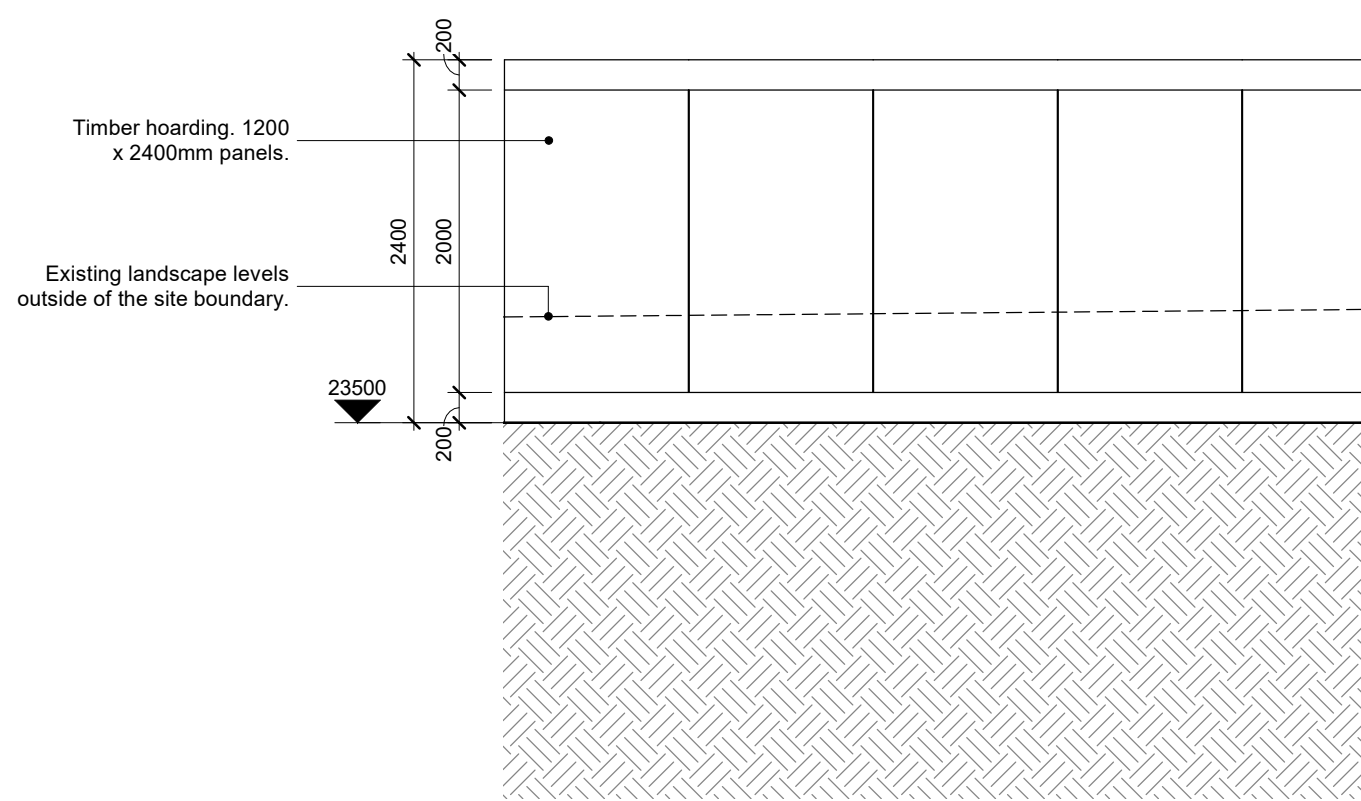

01 - Elevation

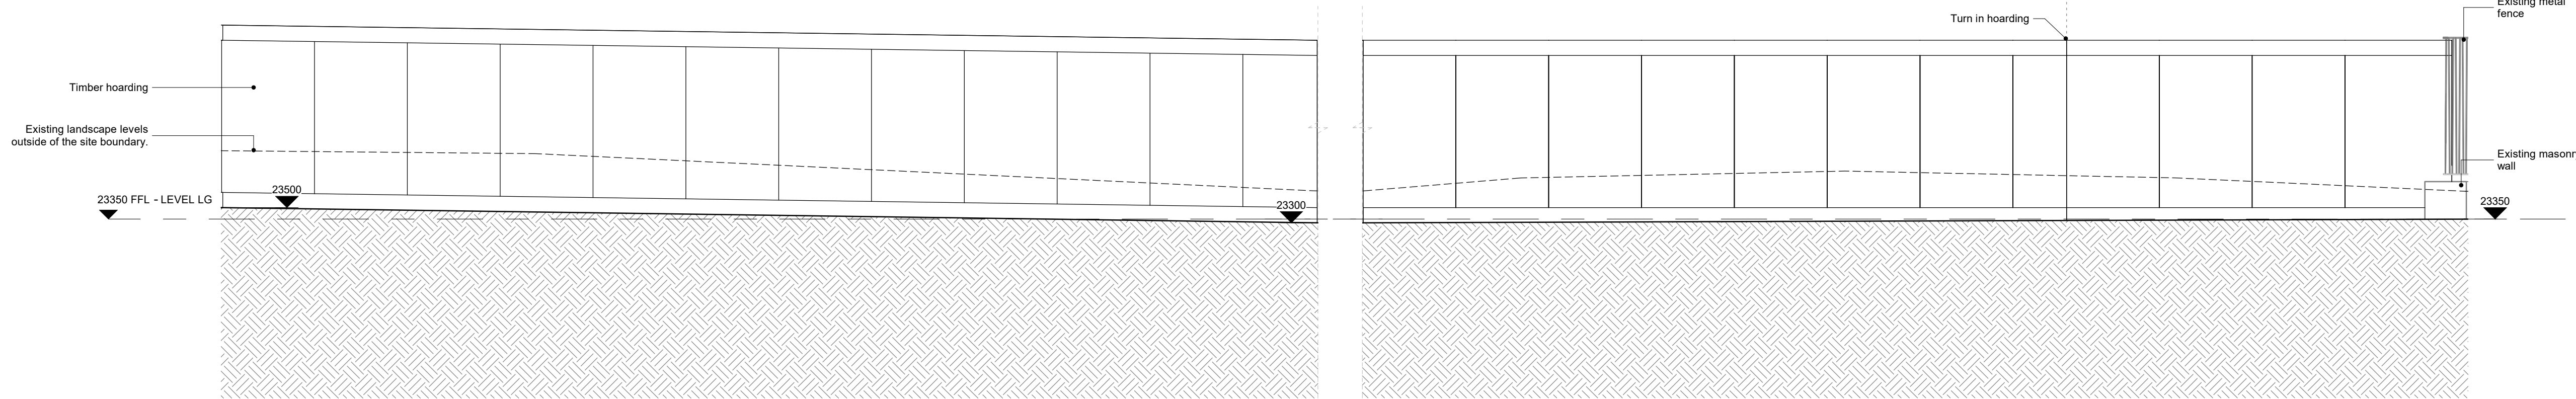

02 - Elevation

03 - Elevation



**NOTE**  
 All dimensions are in millimeters unless otherwise noted.  
 All dimensions are to be checked on site prior to fabrication/construction.  
 SSL – Structural Slab Level  
 SFL – Screed Floor Level – Top of the Screed  
 FFL – Finish Floor Level (including finish eg. carpet or tiles)

REV	DATE	NOTES	DH
-	24.05.21	Issued for information	DH
			INT

**STAGE 04**

**HUTCHINSON & PARTNERS**  
 3.14 The Record Hall, 16-16A Baldwin's Garden, London, EC1N 7RJ  
 t. 020 3176 8196 e. info@hutchinsonandpartners.com  
 www.hutchinsonandpartners.com

JOB TITLE  
**LAB Tech, Client Monitoring, 101 Camley Street, Camden**  
 DRAWING TITLE / LOCATION  
**Party Wall - Elevation**

DRAWN BY	CHECKED	SCALE	STATUS
DH	TW	1:50 @ A1 / 1:100 @ A3	INFORMATION
PROJECT	DRAWING NO	REVISION	
18014	ASK 093	-	

CLIENT  
 CHALK FARM DEVELOPMENTS LTD.

