




EAST ELEVATION




SOUTH ELEVATION

MANSARD SET BACK FROM PARAPET TO FORM WIDE LEADED GUTTER LEADWORK TO BE DRESSED UP UNDER PREFORMED ALUMINIUM COPING


PARAPET LEVEL SET BELOW ADJOINING UNITS

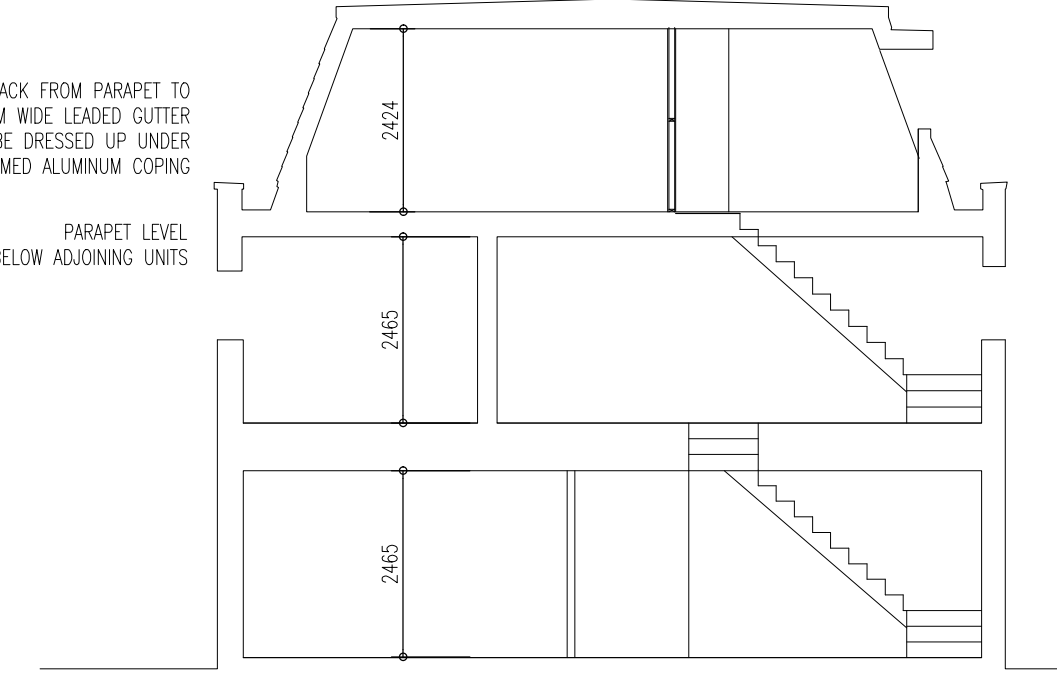


SKETCH SECTION

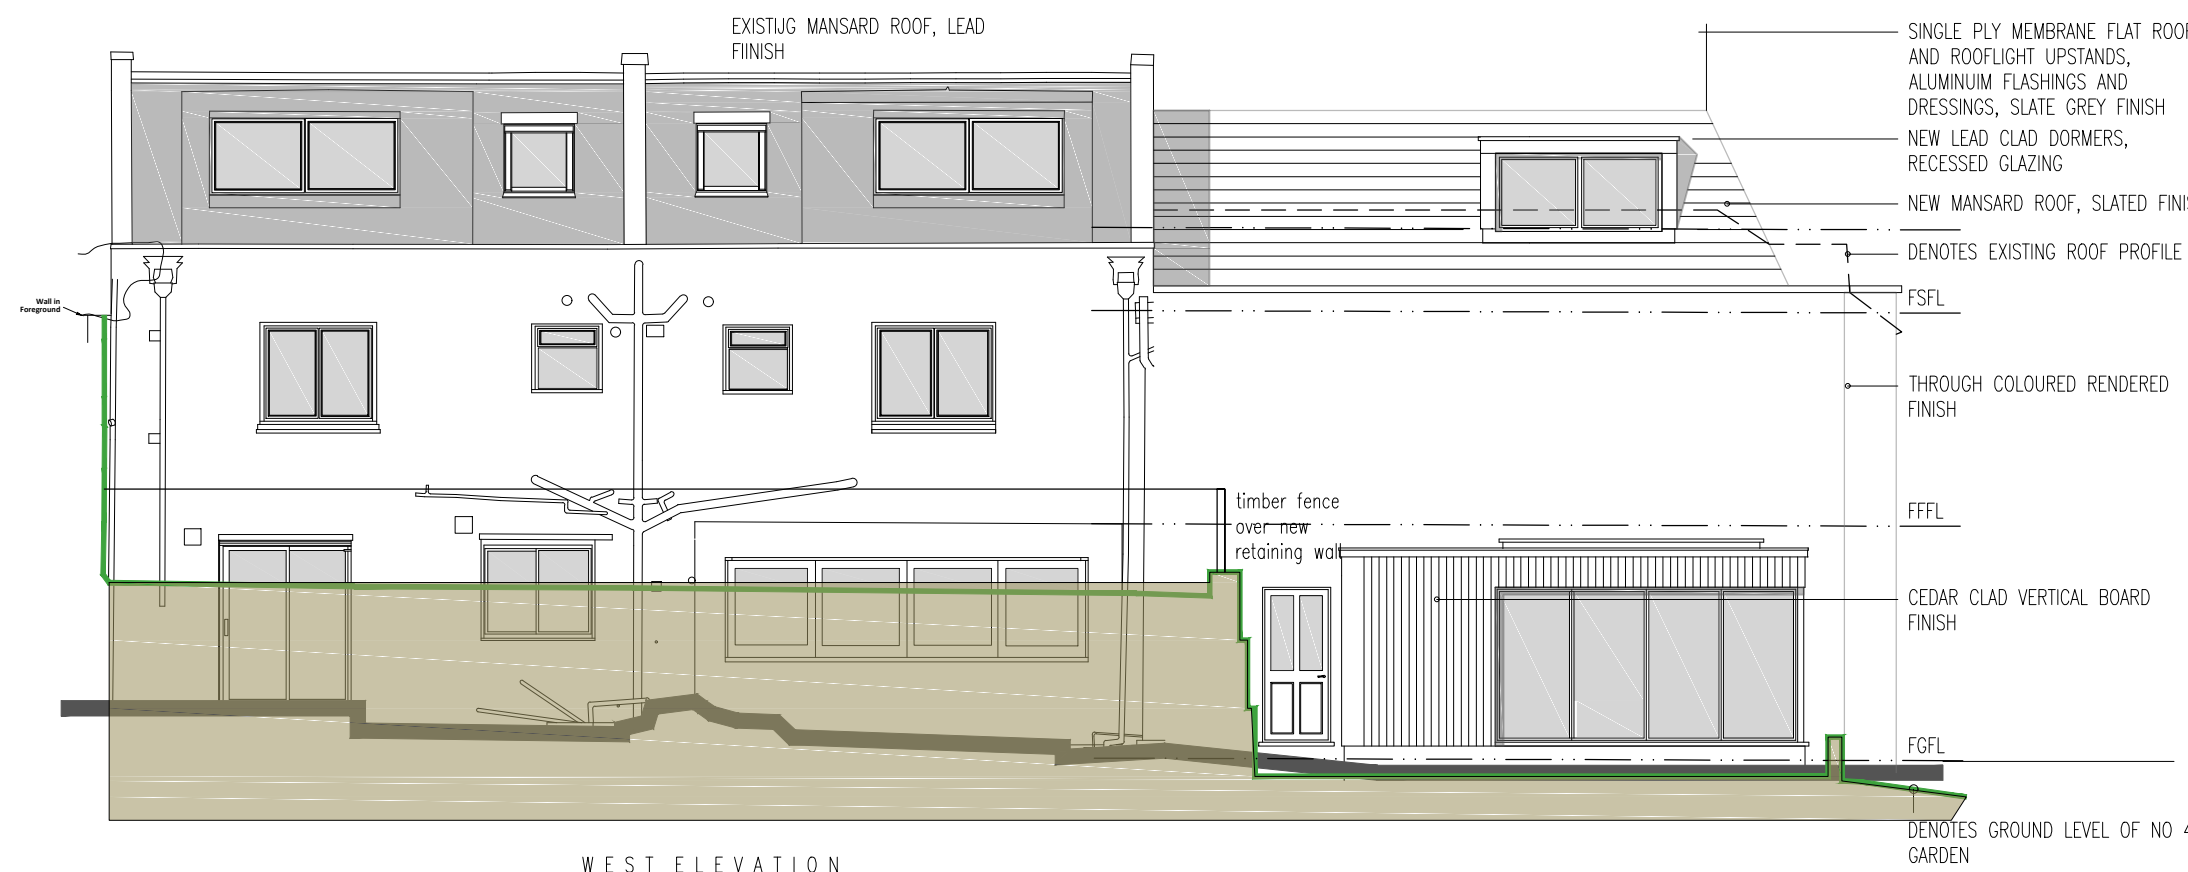


WEST ELEVATION

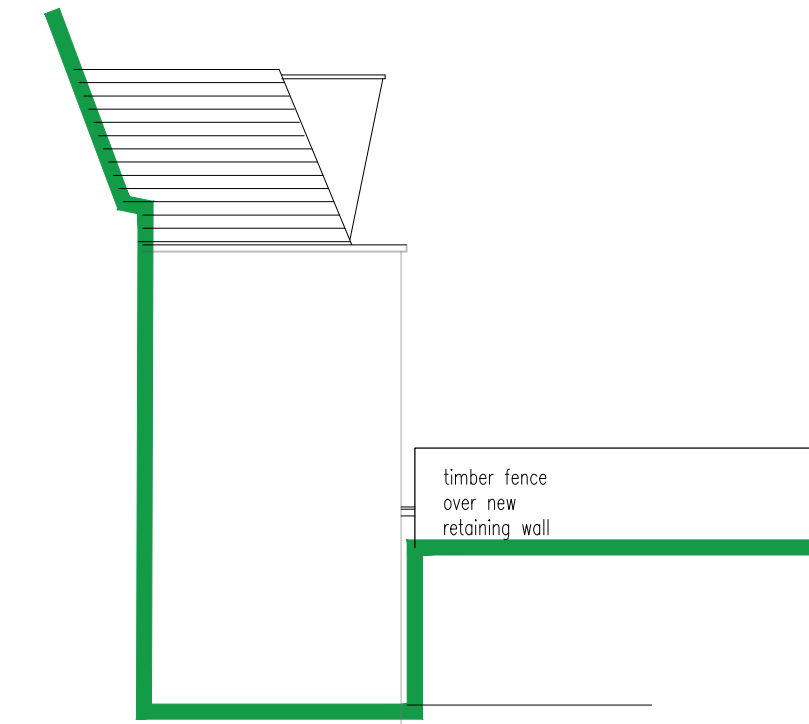


NORTH ELEVATION

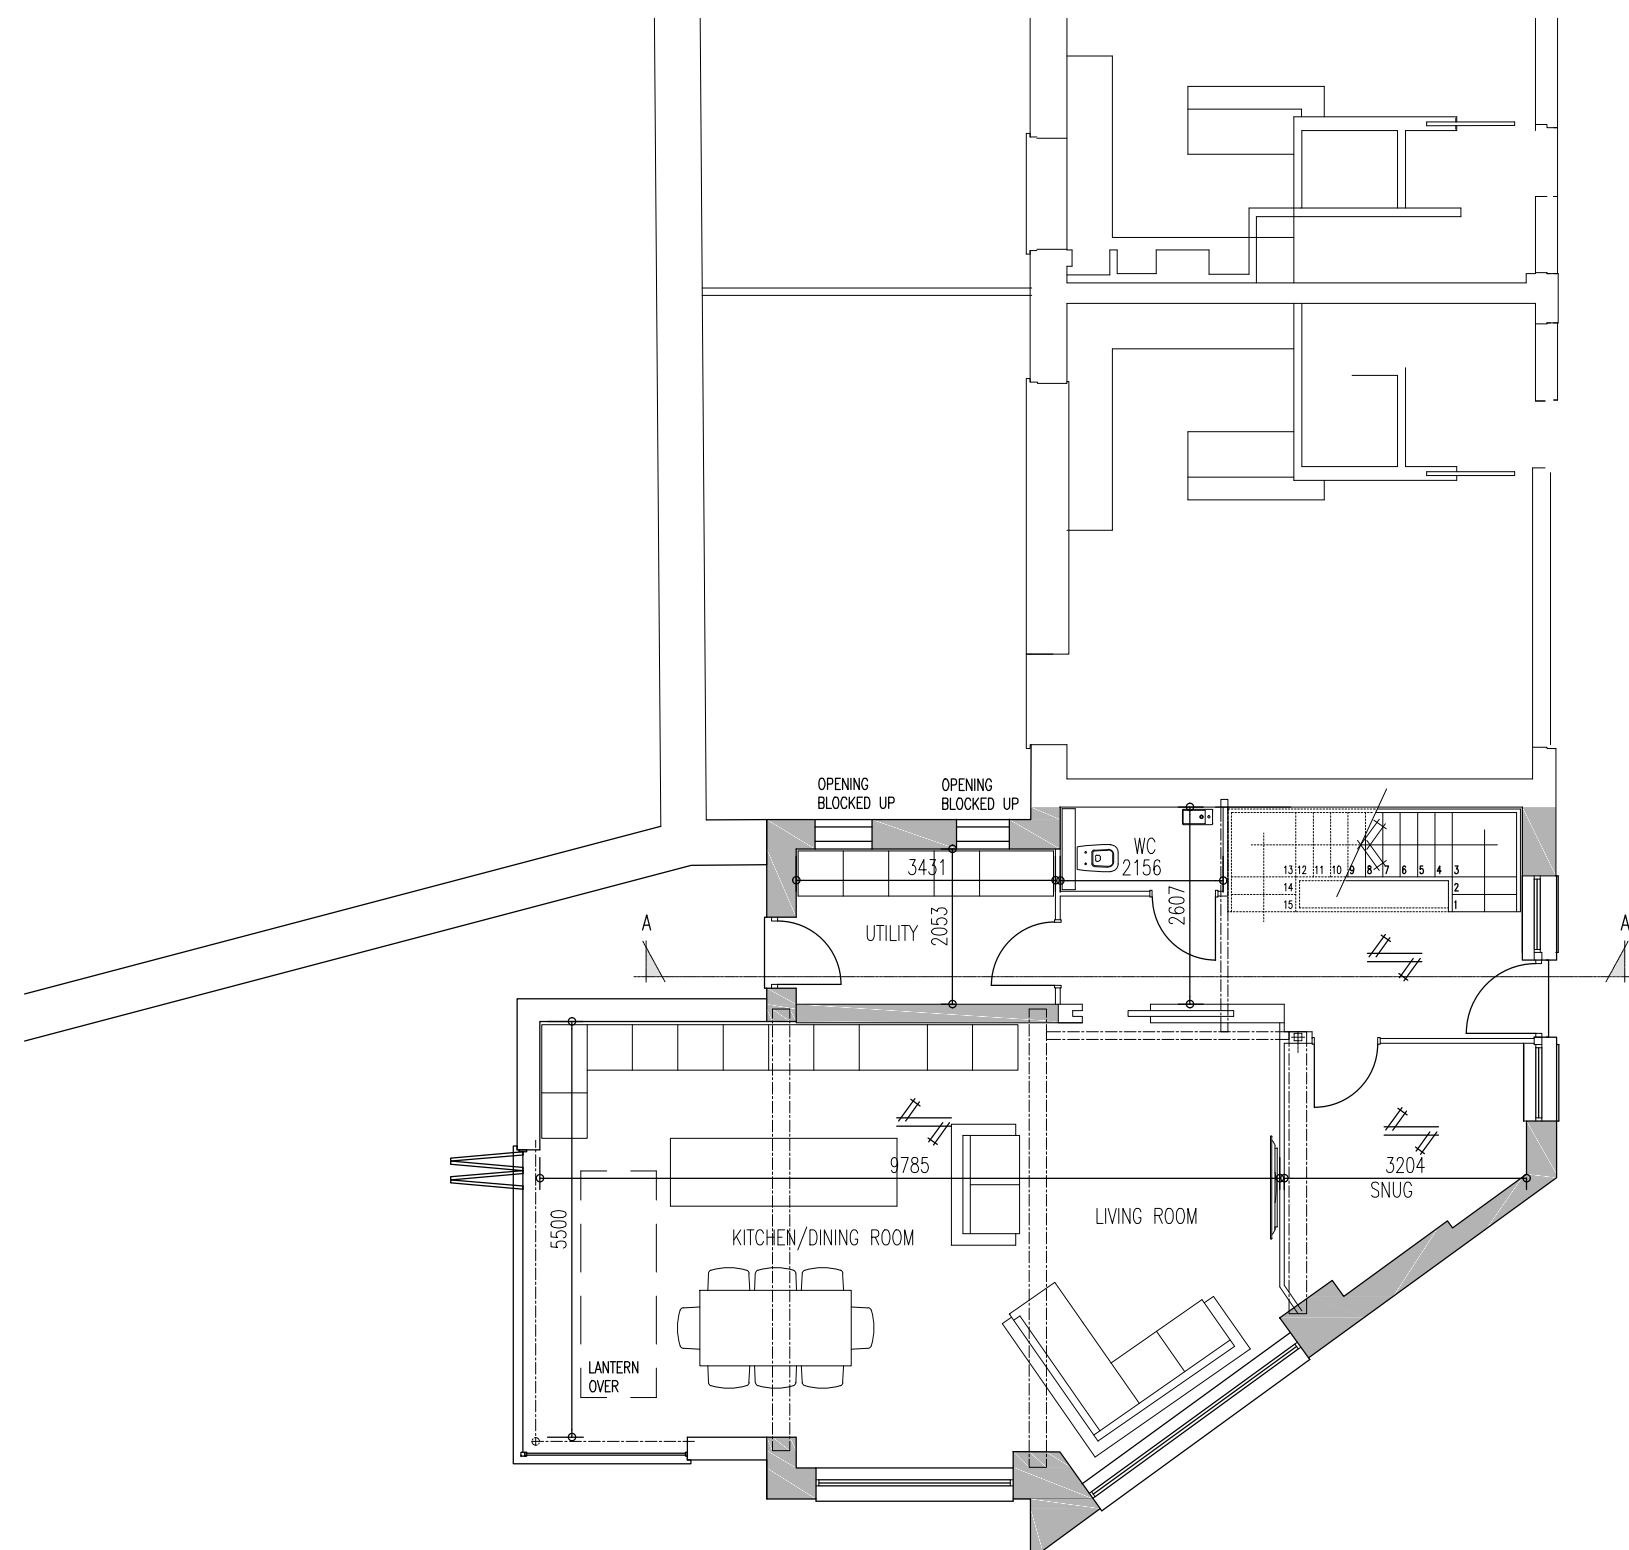

GROUND FLOOR
ADDITIONAL SPACE 1750M

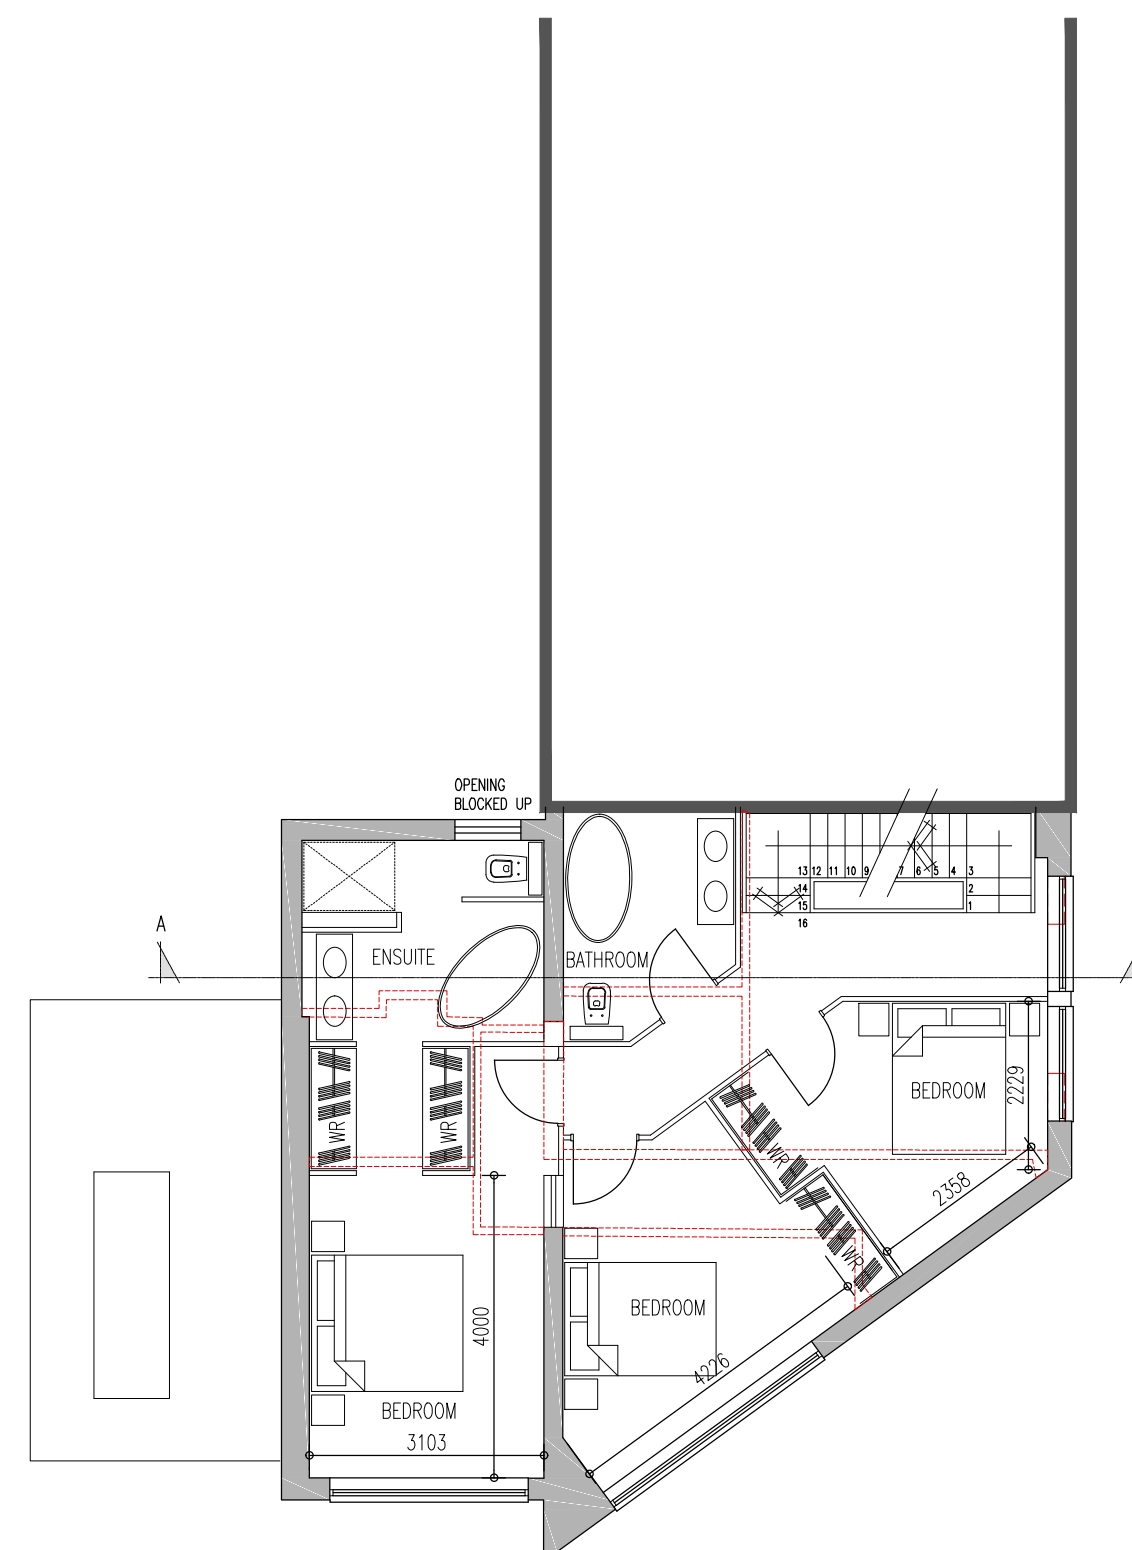

FIRST FLOOR
ADDITIONAL SPACE 4450M

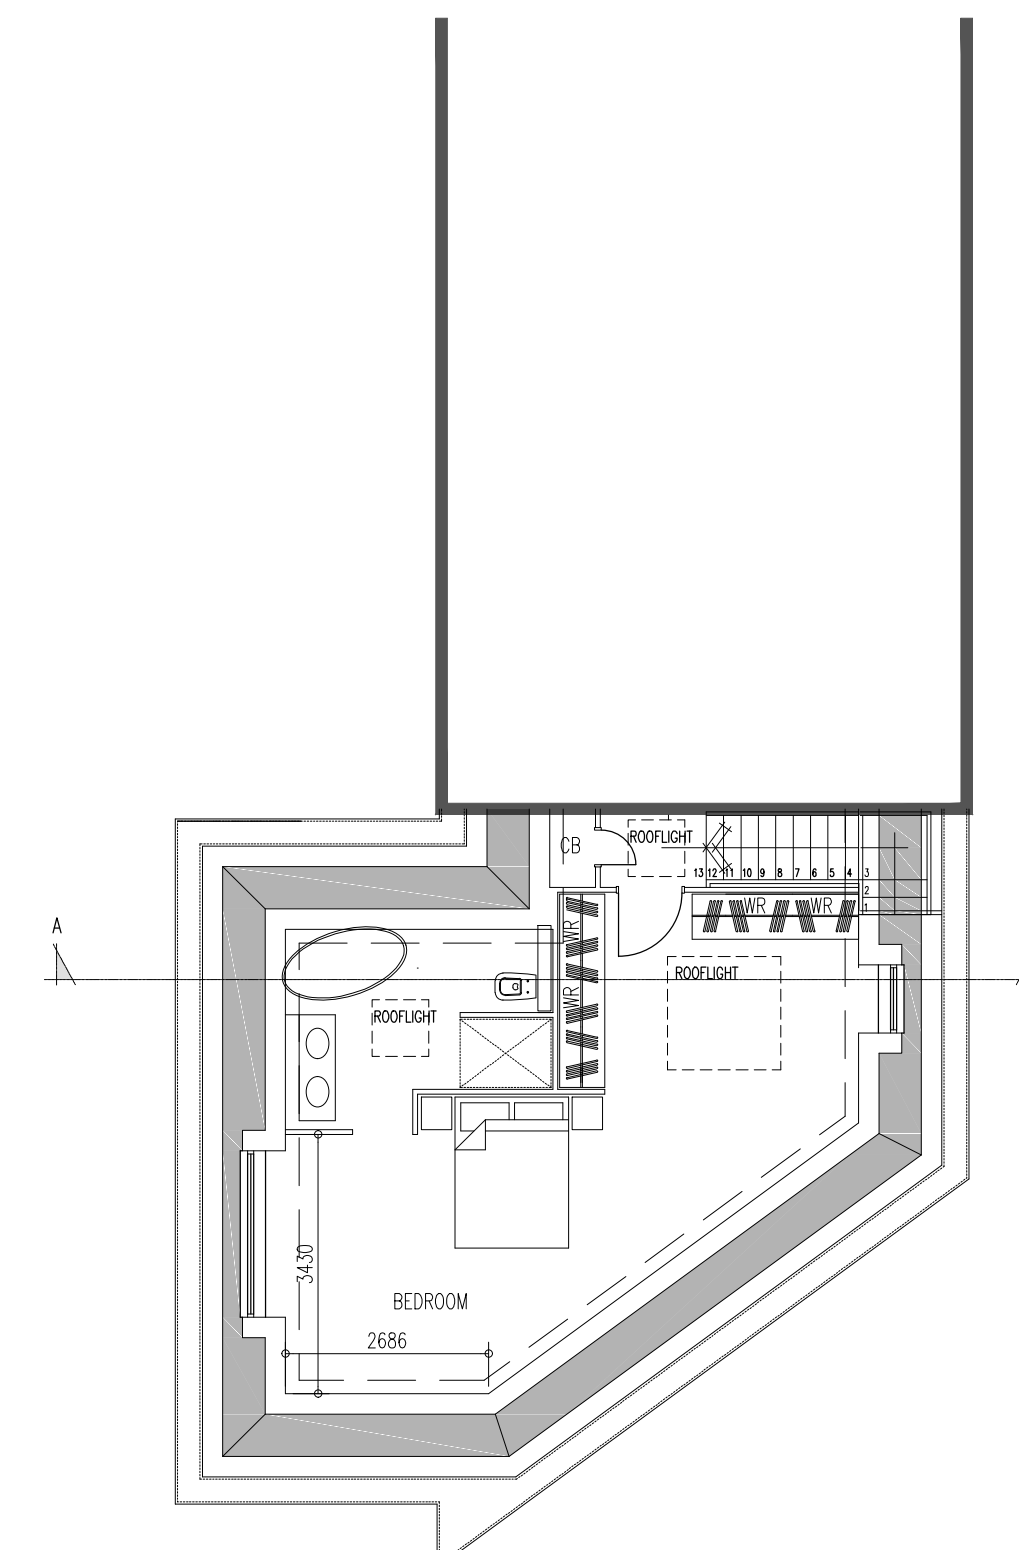

SECOND FLOOR
ADDITIONAL SPACE 4450M

1:100 0 1 2 3 4 5m

do not scale from this drawing
use dimensions only, all discrepancies to be reported to the architect
copyright reserved.
This drawing may only be used for the client and location specified, it may not be copied or circulated to any third party without prior written permission from rickett architects ltd.

f	21.09.21	titleblock amended
e	09.08.21	issued for retrospective planning application
d	14.04.21	second floor layout amended
c	13.04.21	dormer, second floor layout and extension amended
b	08.04.21	internal layouts amended
a	24.03.21	amended to clients requirements

dim	2002	S3	001	f
client	Messrs Dimant			
project	No1			
	Oak Park Mews			
	Hamstead			
title	as built floor plans and elevations			

rickett architects
168 parade
leamington spa
cv3 2 4 ae

date	03.21	scale	1:100
drawn	dr	check	
size	A1		

www.rickettarchitects.com +44 (0)1926 291010 studio@rickett.co.uk

