
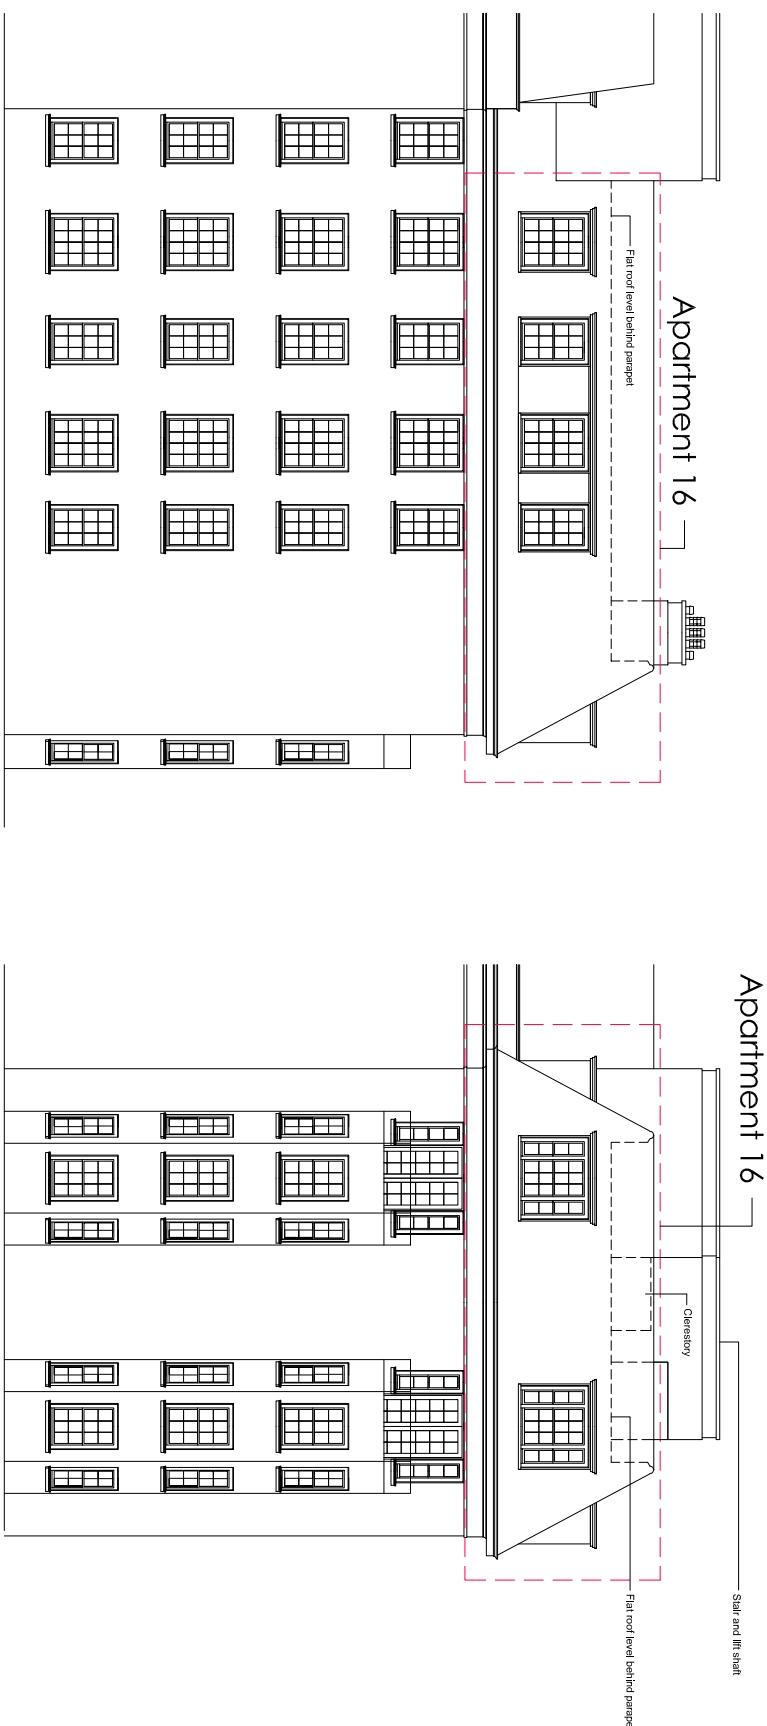
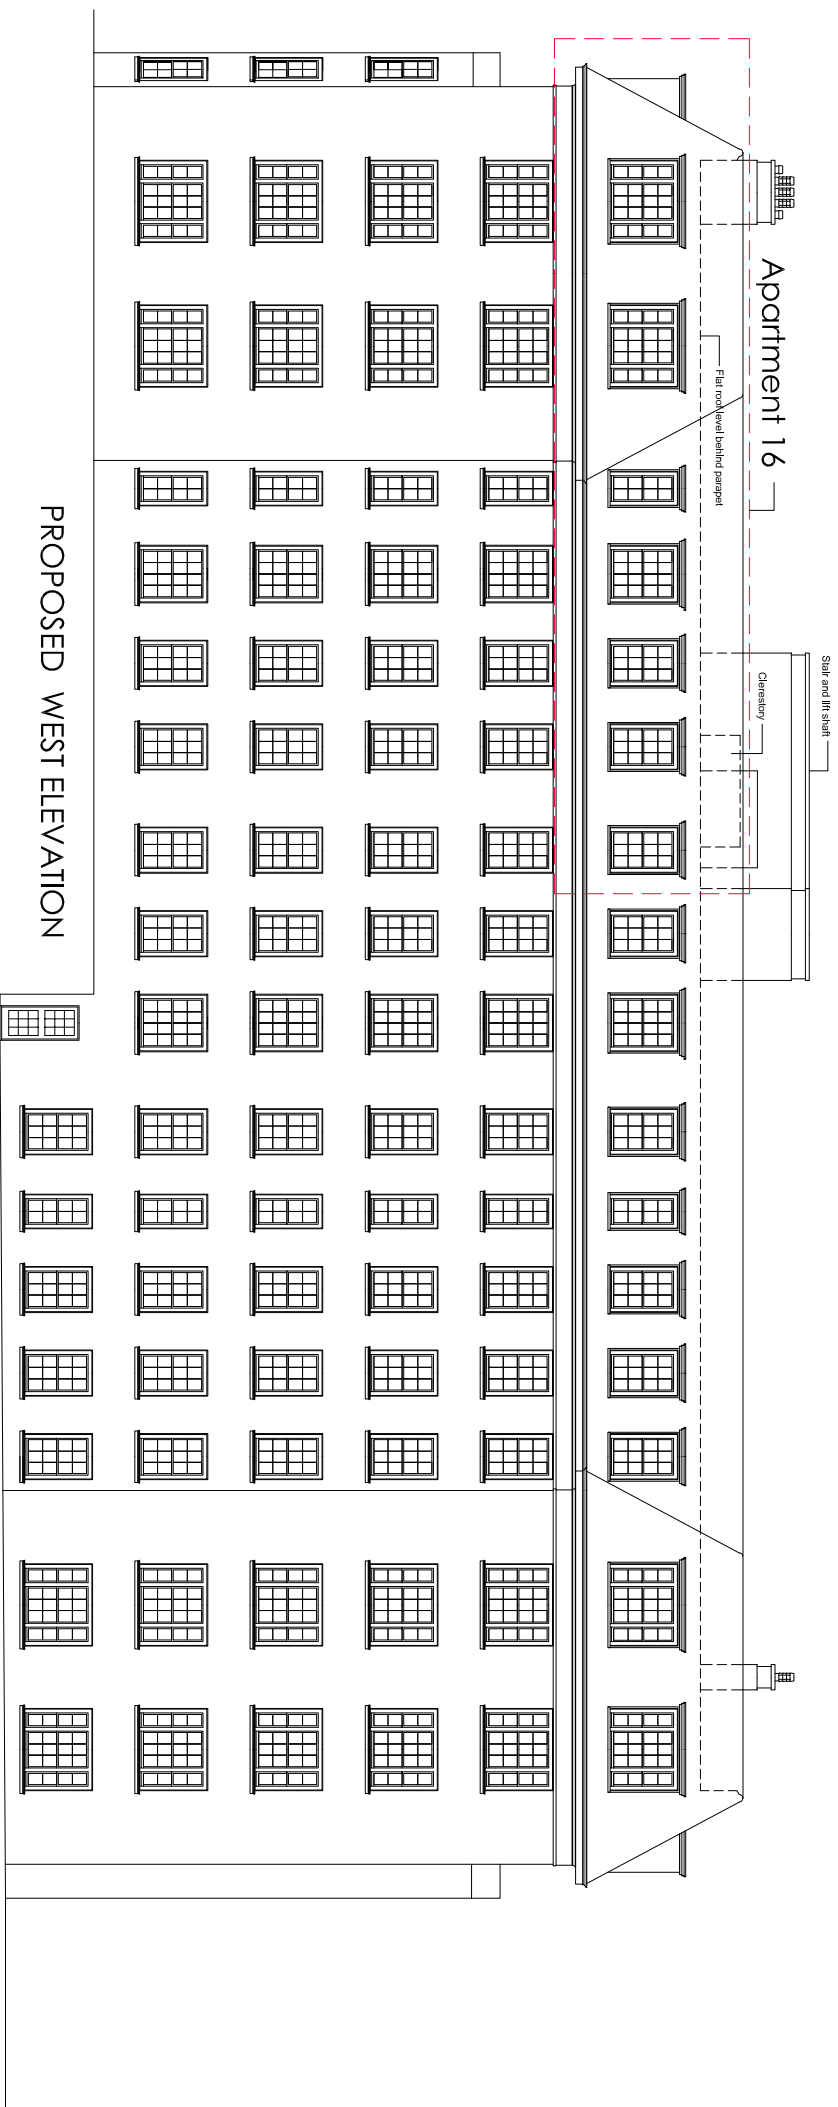


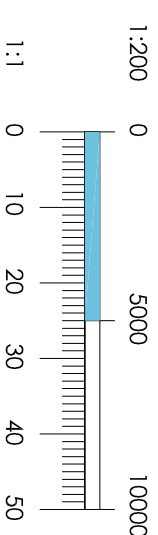

PROPOSED EAST ELEVATION

PROPOSED NORTH ELEVATION

[illegible]