





Existing flat roof upstand with clerestory windows to the flat below

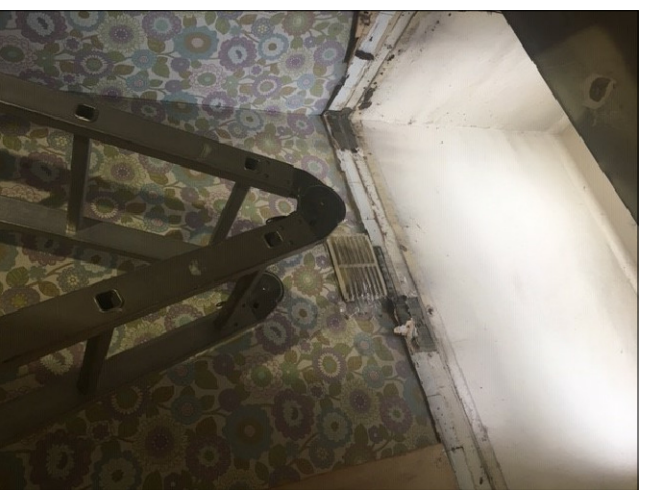


Existing shaft/clerestory shown internally




Existing flat roof

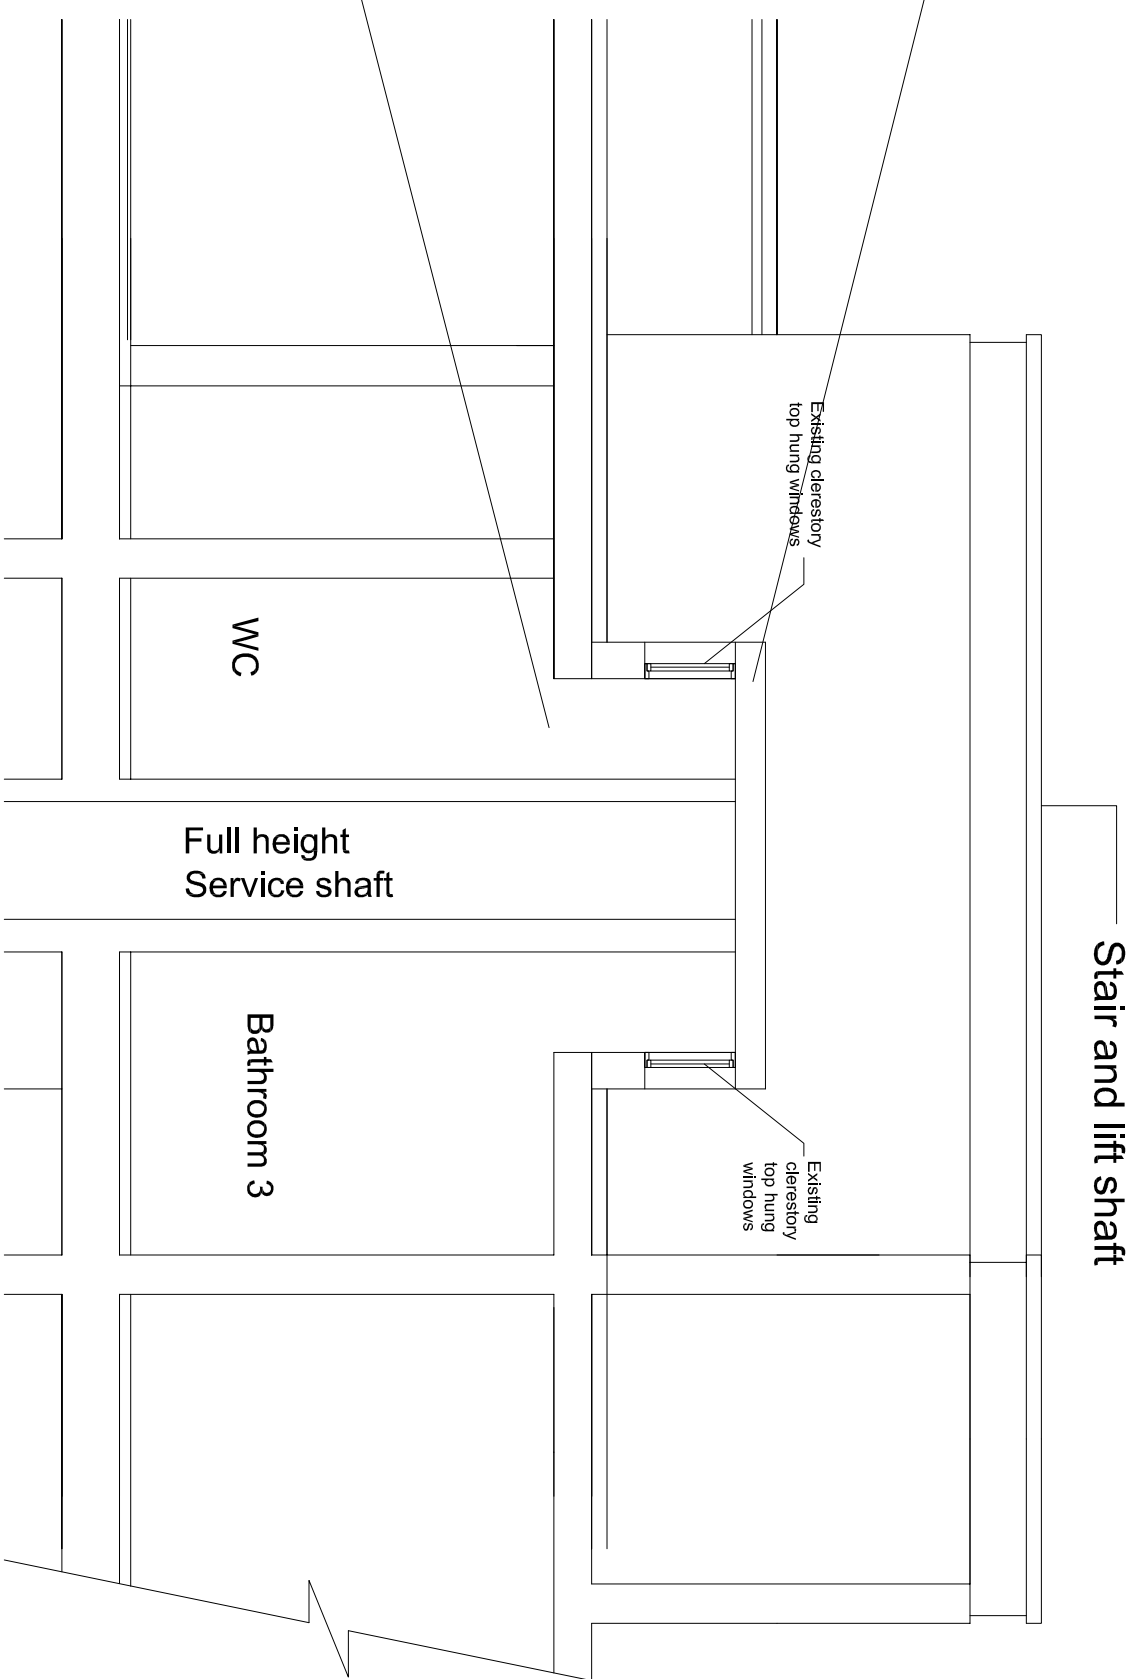

EXISTING SECTION

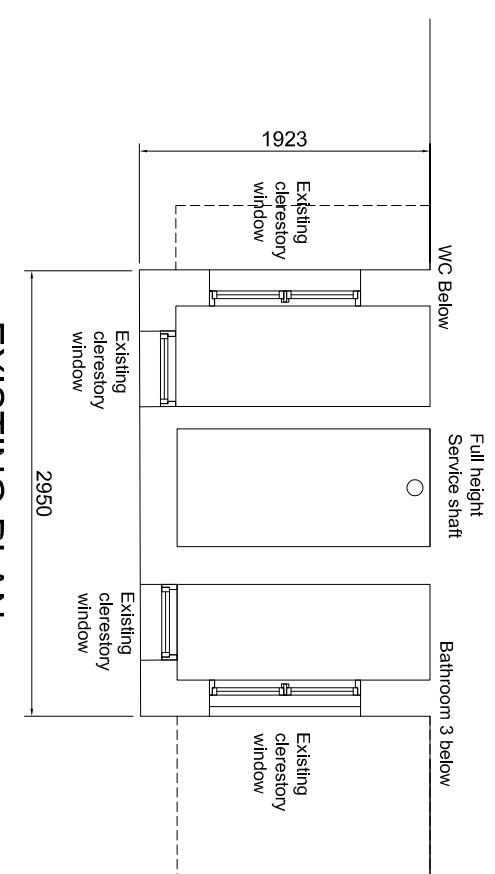

EXISTING PLAN AT HIGH LEVEL

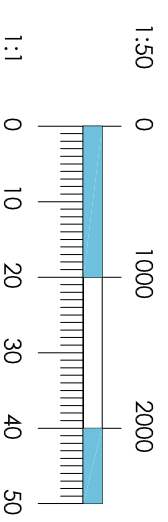

© Copyright Andrew Neill Associates. All dimensions to corners and accessories provided. All dimensions to be confirmed by the Contractor prior to commencement of the works.

Revisions	
No.	Description

Mr D Esbell 18, S. Stephens Close London NW8 Proposed Apartment refurbishment	Specification Existing Section and Plan Date: October 2019 Scale: 1:50 @ A3	Project No: 19/25 Drawing No: P1-208	ANDREW NEILL ASSOCIATES LTD CHARTERED ARCHITECTS AND DESIGNERS 100, Abchurch Lane, London EC4N 3DF Tel: +44 (0)20 7417 8000 Fax: +44 (0)20 7417 8001 Email: info@andrewneill.co.uk
---	--	---	--