
201 MEETING ROOM (04) LIFTS RINTING TEACHING SPACE 38.8m² TEACHING SPACE 27.1m²

NOTES

DO NOT SCALE OFF THIS DRAWING.
ALL DIMENSIONS MUST BE CHECKED ON SITE
PRIOR TO ANY WORK BEING PUT IN HAND.
ANY DISCREPANCIES ARE TO BE BROUGHT TO
THE ATTENTION OF THE PROJECT MANAGER
IMMEDIATELY UPON DISCOVERY.

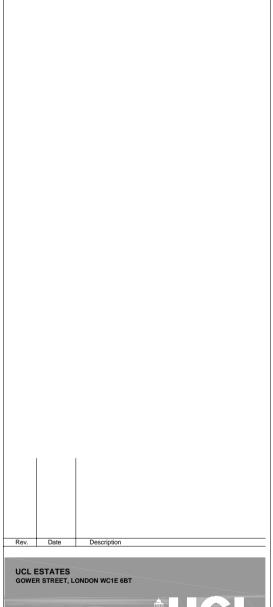



Drawn: S.H.

Date: September 2021

Scale: 1:200 @ A3

NETWORK BUILDING 97 Tottenham Court Road London, WC1T 4TP

Planning Second Floor Proposed Teaching Areas

DWG. NO. 356 - 01 - 4A

rev