


This drawing is the copyright of Sireel Ete Associates Limited.  
 Do not scale from drawings. All dimensions and levels to be checked on site prior to commencement of work or manufacture of items. Notify SEA of any discrepancies.  
 This drawing to be read in conjunction with specifications, specialist drawings and any bill of quantities.  
 The Contractor is to comply with all relevant statutory legislation whether or not specifically stated on these drawings.

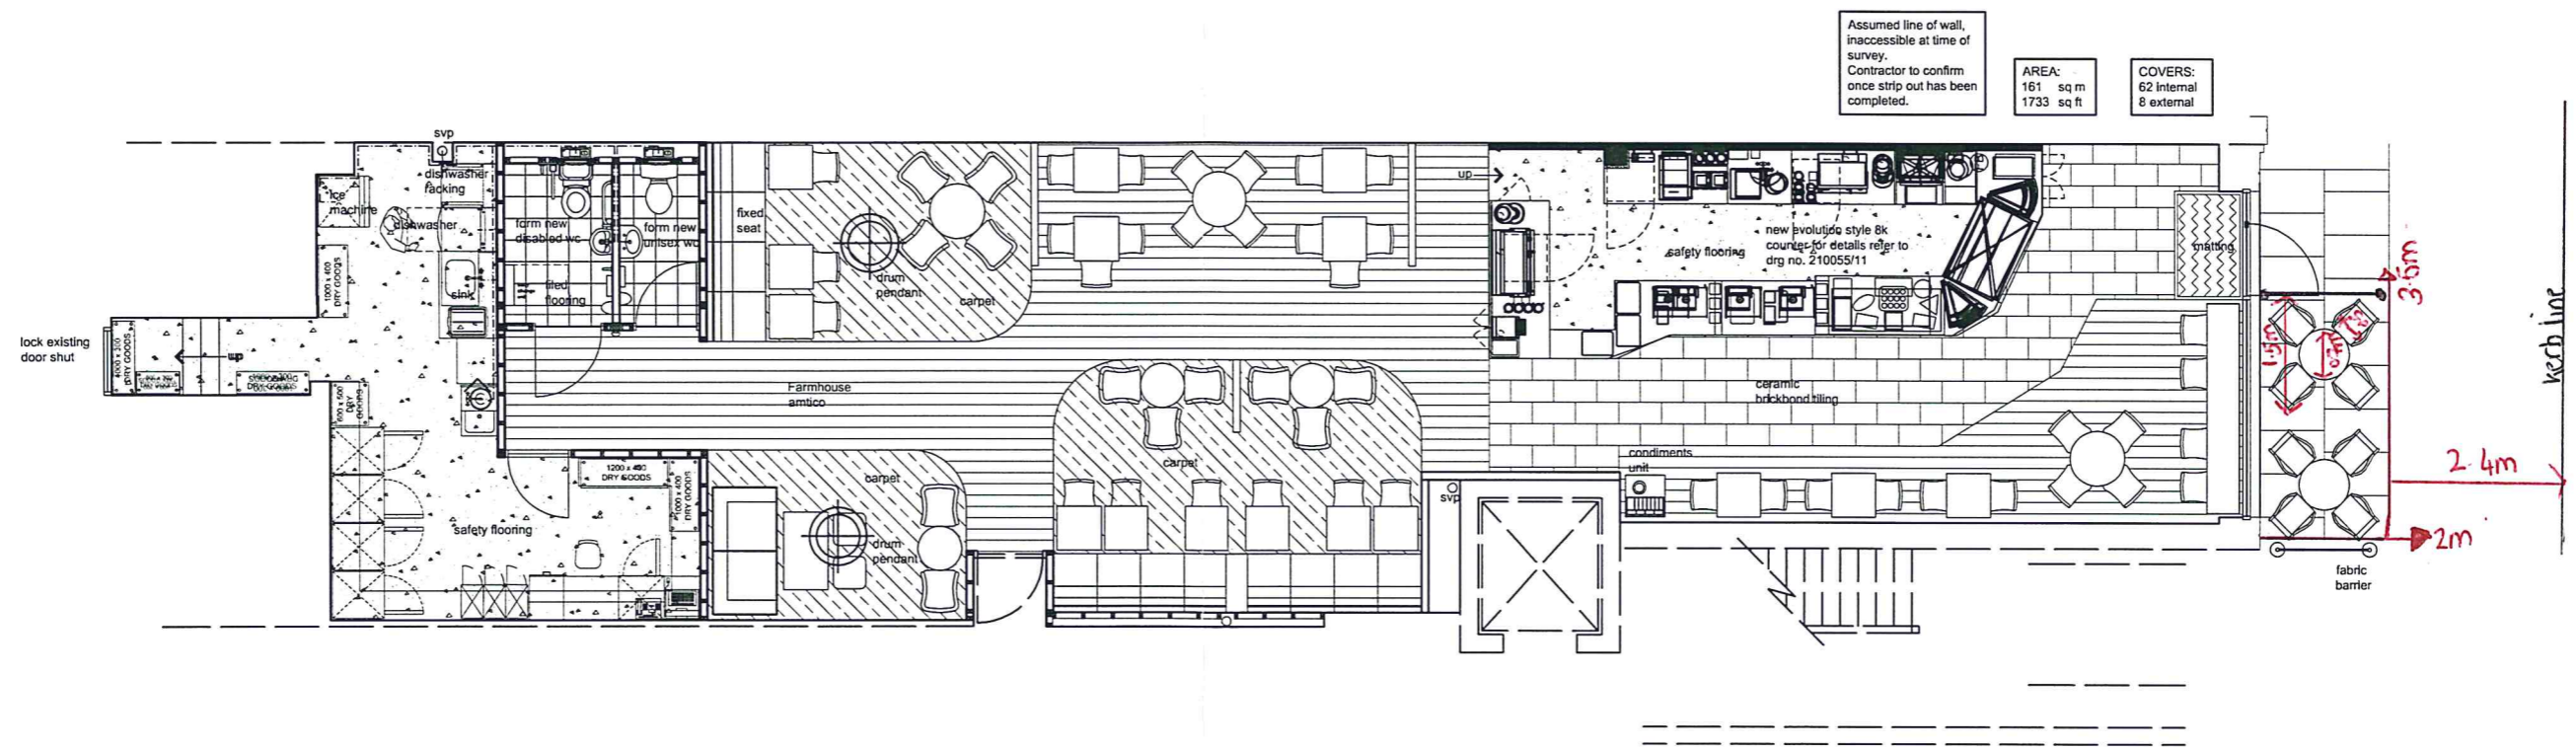

**SEA DESIGN GROUP**

Client:	
<b>COSTA</b>	
Project:	
Hatton Garden, London	
Drawing Title:	
General Layout	
Scale:	Date:
1:100 @ A3	28.06.11
Dwg No:	Rev:
210055/01	
Dwg By:	Check:
SS	JS
Revisions:By	

UK Office  
 Princes Drive, Kenilworth  
 Warwickshire, CV5 2FD UK  
 Telephone: +44 (0)1522 864440  
 Fax: +44 (0)1522 864441  
 Email: sea.uk@seadesigngroup.com  
 Website: seadesigngroup.com

UAE Office  
 PO Box 214532  
 Dubai, UAE  
 Telephone: +971 (0) 324 5038  
 Fax: +971 (0) 324 5037  
 Email: sea.uae@seadesigngroup.com  
 Website: seadesigngroup.com