


# Furniture Legend



**Tables:**  
Nolita 5453T outdoor powder coated steel flip-top tables. 600mm Ø, 720mm high. Light Grey colour. 4no. in total



**Armchairs:**  
Armchair Nolita outdoor powder coated steel seats. 590mm wide, 530mm deep and 850mm high. Light Grey colour. 8no. in total

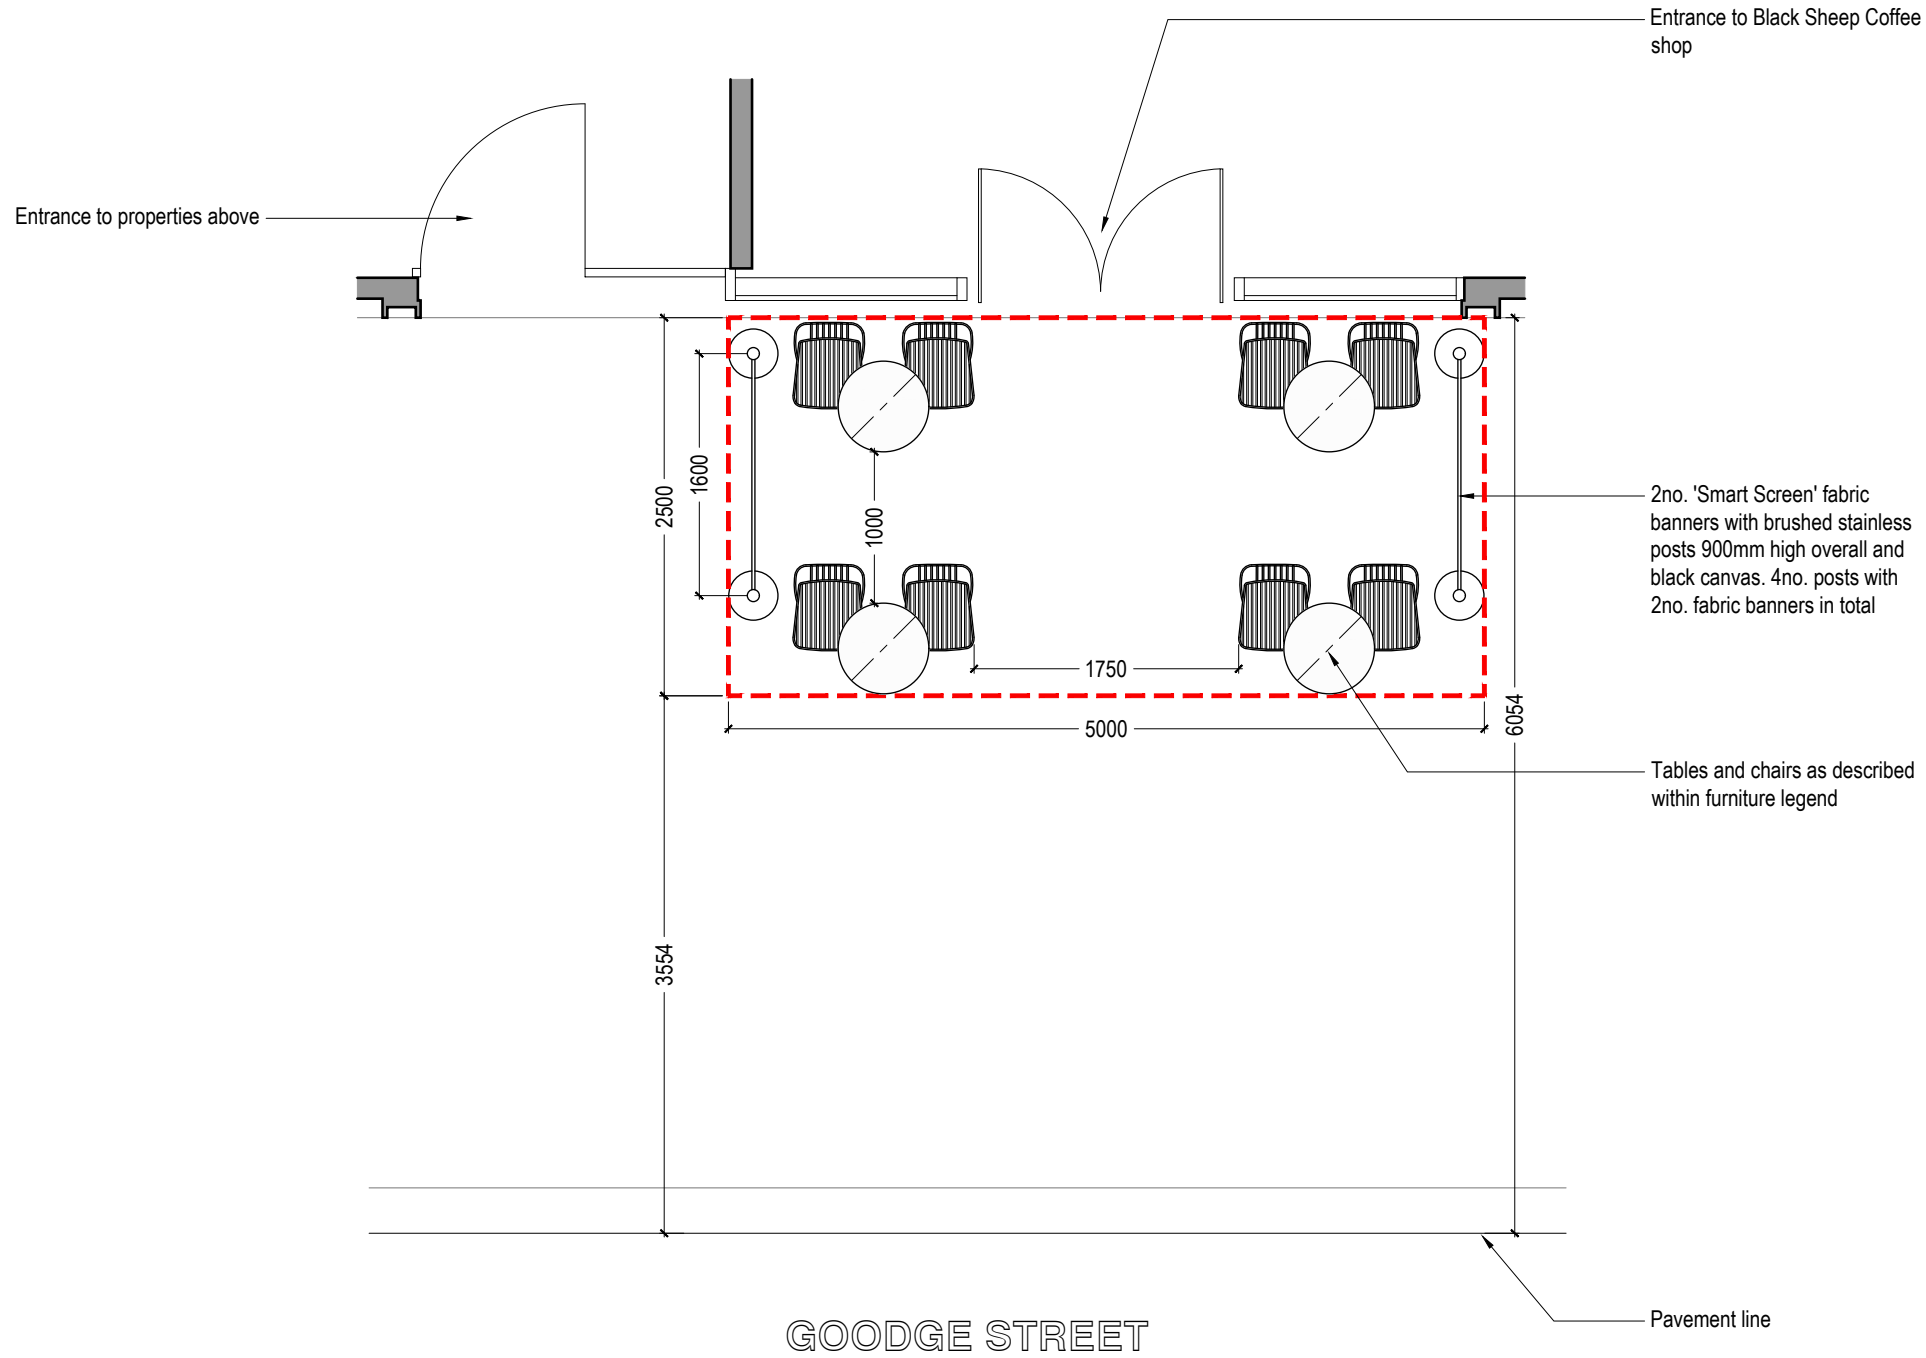

DO NOT SCALE FROM THIS DRAWING. THE AUTHOR OF THIS DRAWING TAKES NO RESPONSIBILITY FOR ANY DIMENSIONS OBTAINED BY MEASURING OR SCALING FROM THIS DRAWING AND NO RELIANCE MAY BE PLACED ON SUCH DIMENSIONS. ALL DIMENSIONS MUST BE CHECKED AND VERIFIED ON SITE BY THE CONTRACTOR BEFORE COMMENCING ANY WORK OR PRODUCING DRAWINGS. RML ARCHITECTURE MUST BE NOTIFIED IMMEDIATELY OF ANY ERRORS OR DISCREPANCIES PRIOR TO THE COMMENCEMENT OF WORK.

THIS DRAWING AND ALL INFORMATION CONTAINED WITHIN IS THE SOLE PROPERTY OF RML ARCHITECTURE LTD AND MAY NOT BE REPRODUCED IN WHOLE OR PART WITHOUT WRITTEN PERMISSION FROM RML ARCHITECTURE LTD.

REV	DESCRIPTION	DATE	BY
A	Seating layout amended.	14-08-20	RML

0mm 60mm  
PRINTED SIZE @ A3

CLIENT



PROJECT  
BLACK SHEEP COFFEE GOODGE ST  
5-7 GOODGE STREET  
LONDON  
W1T 2PD

DRAWING TITLE  
PROPOSED EXTERNAL SEATING

PROJECT No. 9543 DRAWN BY RML

SCALE 1:50 @ A3 DATE AUGUST '20

DRAWING NO. 9543-P-07 REVISION A

DRAWING STATUS  
APPROVAL

RMLArchitecture  
Unit 7 Hove Business Centre BN3 6HA

SCALE - 1:50 @ A3  
0 1m 2m 3m 4m 5m

NOTE: All external furniture is free standing and stored within shop during non trading hours

TOTAL COVERS: 8no.

## Proposed External Seating