
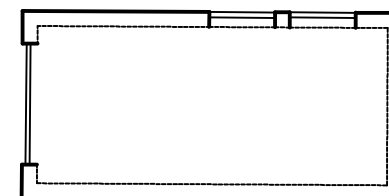



NOTE

THIS DRAWING IS TO BE READ IN CONJUNCTION WITH ALL OTHER RELEVANT DRAWINGS AND SPECIFICATIONS

THIS DRAWING HAS BEEN PREPARED FOR IDENTIFICATION PURPOSES ONLY. VERIFICATION OF DRAWN INFORMATION TO BE CARRIED OUT BY CONTRACTOR PRIOR TO OTHER USE. ALL DIMENSIONS TO BE CHECKED ON SITE, AND SUCH DIMENSIONS TO BE THE CONTRACTORS RESPONSIBILITY. DRAWING ERRORS AND OMISSIONS TO BE REPORTED TO THE CONTRACT ADMINISTRATOR.

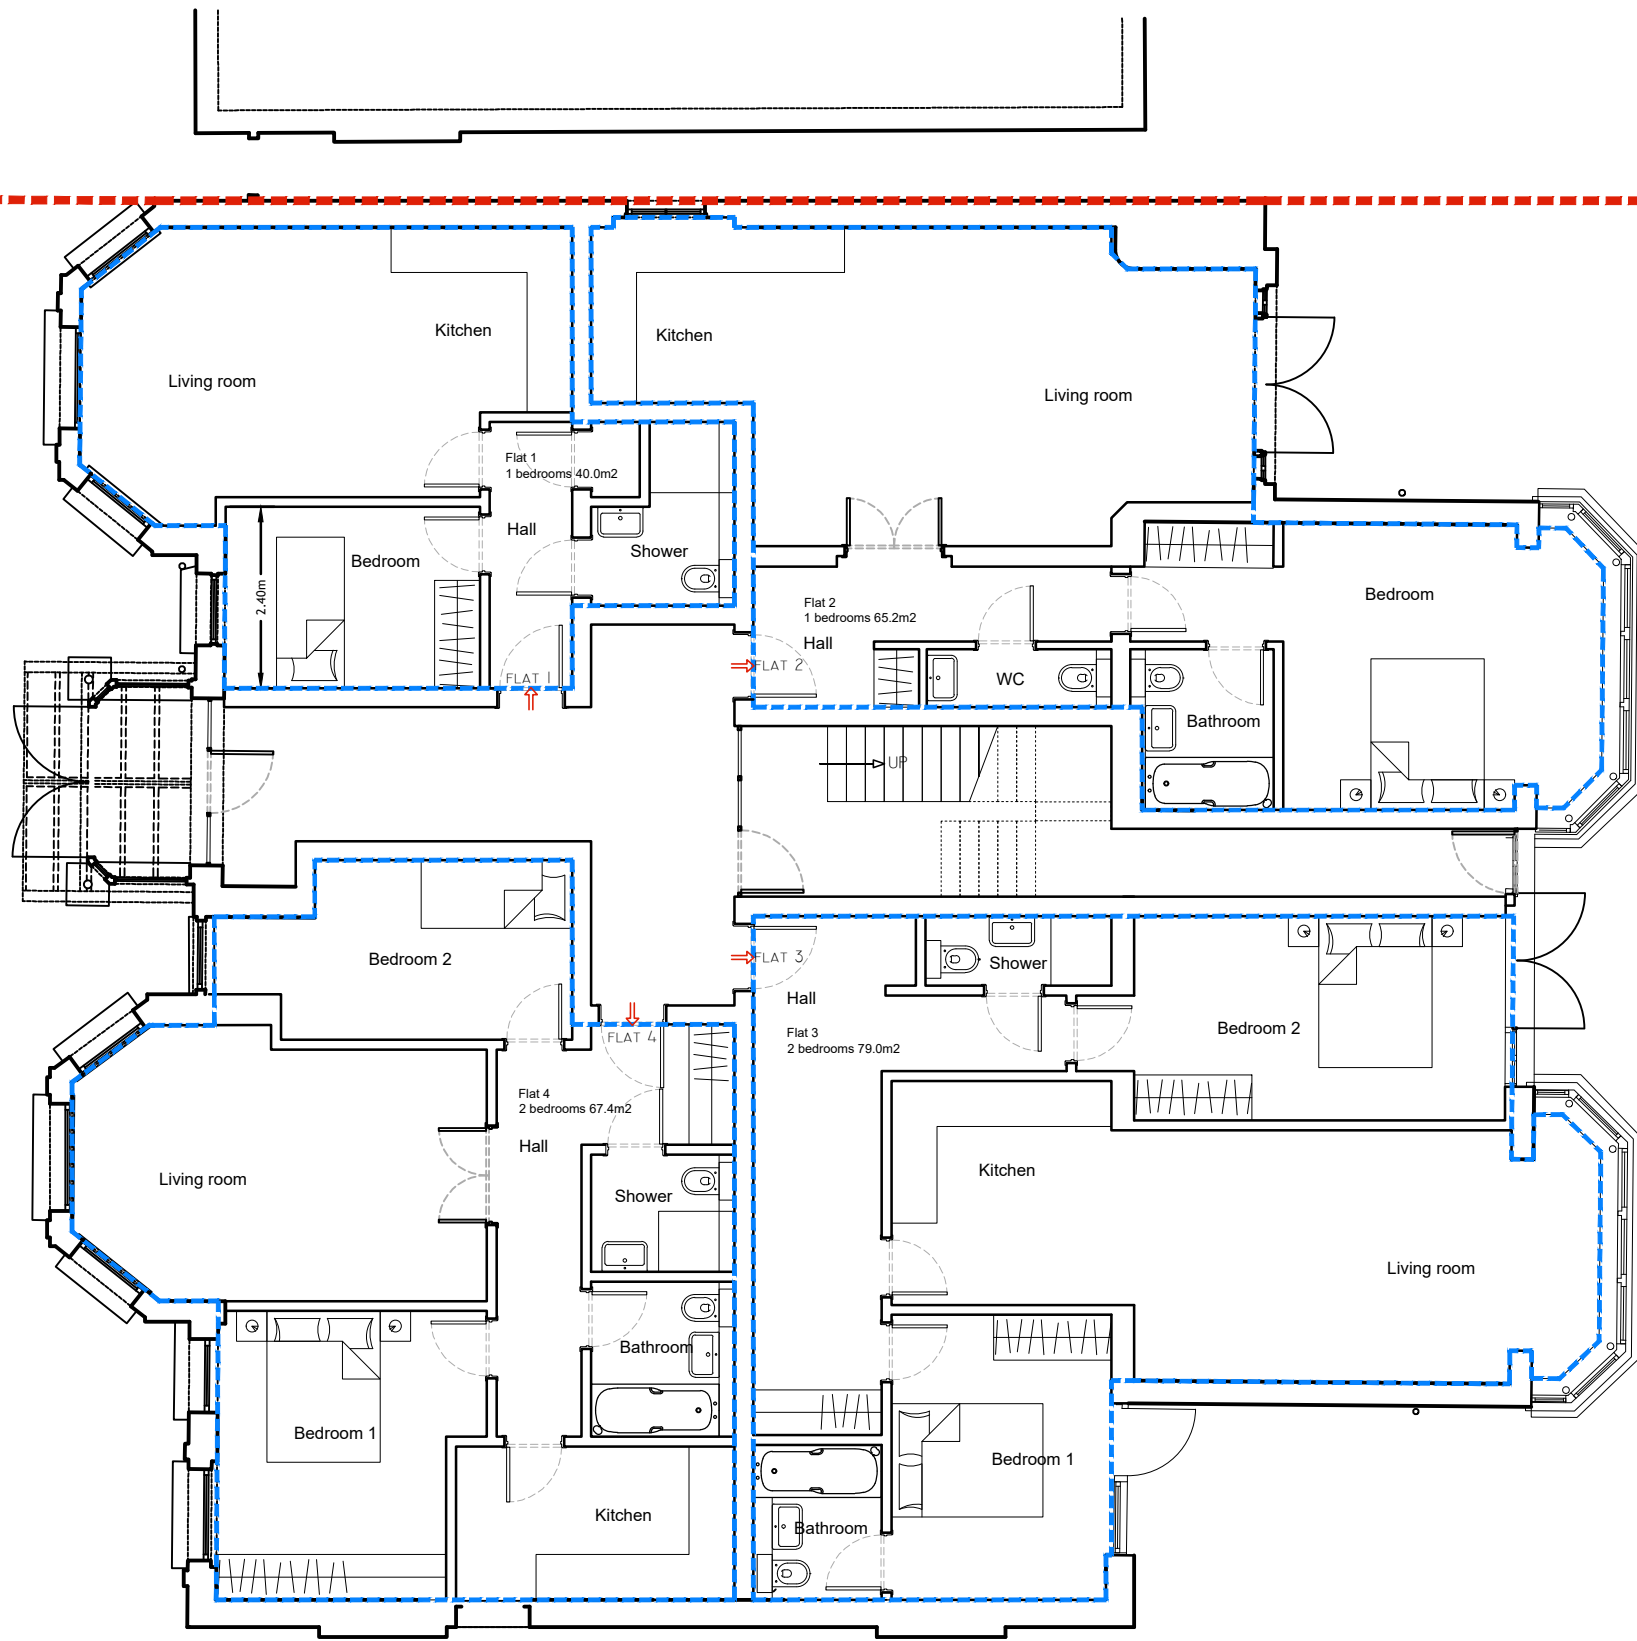

Ground floor plan

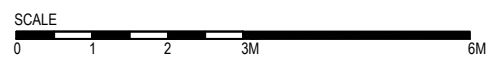

REVISION	DATE

Eveleigh Designs

rupert@eveleighdesigns.co.uk		jocelyn@eveleighdesigns.co.uk	
tel 07722 830254			
project	96-98 SHOOT UP HILL	no	21/10
LONDON NW2			
drawing	PROPOSED GROUND FLOOR PLAN	no	GA 01
scale	1:100@A3	date	07.04.21
		drawn	RE
		checked	JLE

PLANNING