

ARCHITECTS

SILO ARCHITECTURE

Lee Loeffler Ltd.
 Studio 4, 5 Thurloe Square
 London SW7 2TA
 T: +44 (0)20 3290 7809
 M: +44 (0)79 8647 9374



NOTES

Check all relevant dimensions, lines and levels on site before proceeding with the work. Take site dimensions for fabrication of joinery and other fittings. Prefer larger scale drawings. Refer all discrepancies to the Architect for decision before putting work in hand. Copyright of this drawing and in all work executed from it remains the property of Lee Loeffler Ltd.

REVISION

REV	DATE	DESCRIPTION	BY

KEY

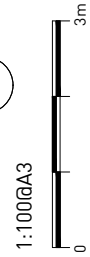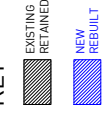

PROJECT

No. 579 Name HAVERSTOCK HILL

DRAWING STATUS

PLANNING

DRAWING TITLE


EXISTING/PROPOSED PLAN

DRAWING NUMBER


579_01-100_H

DATE

23/09/2021

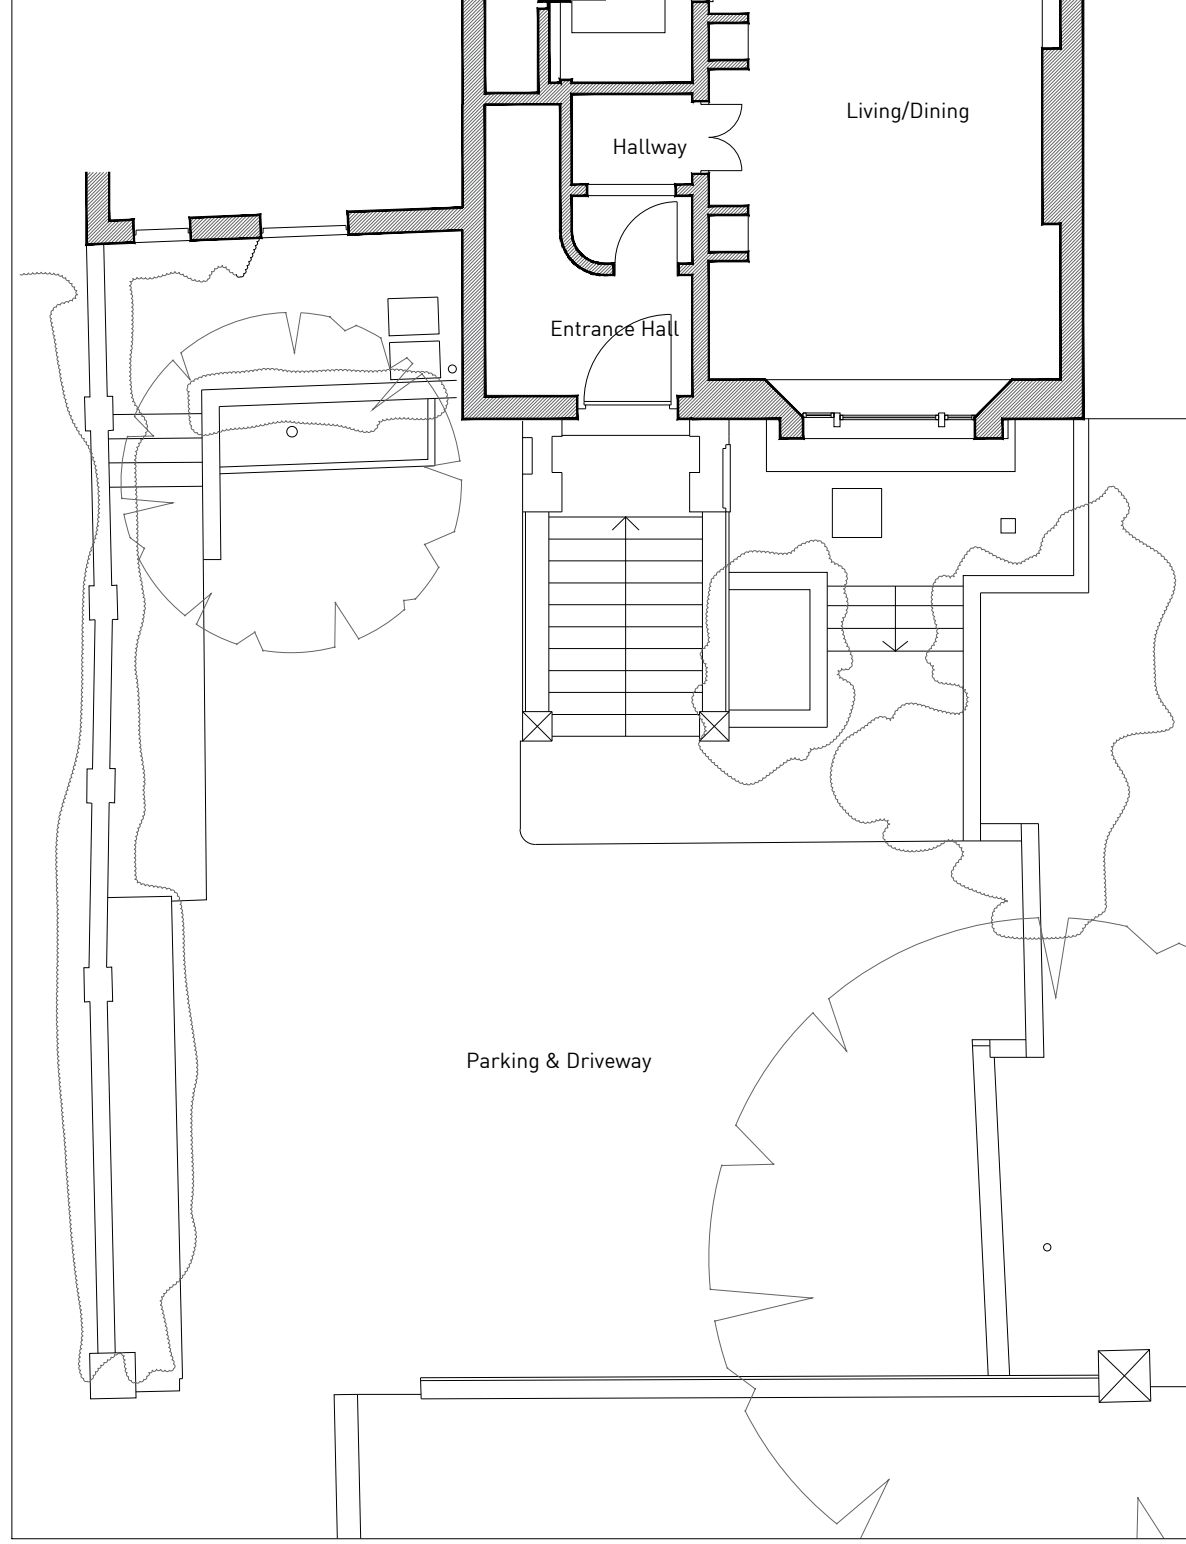

EXISTING PLAN

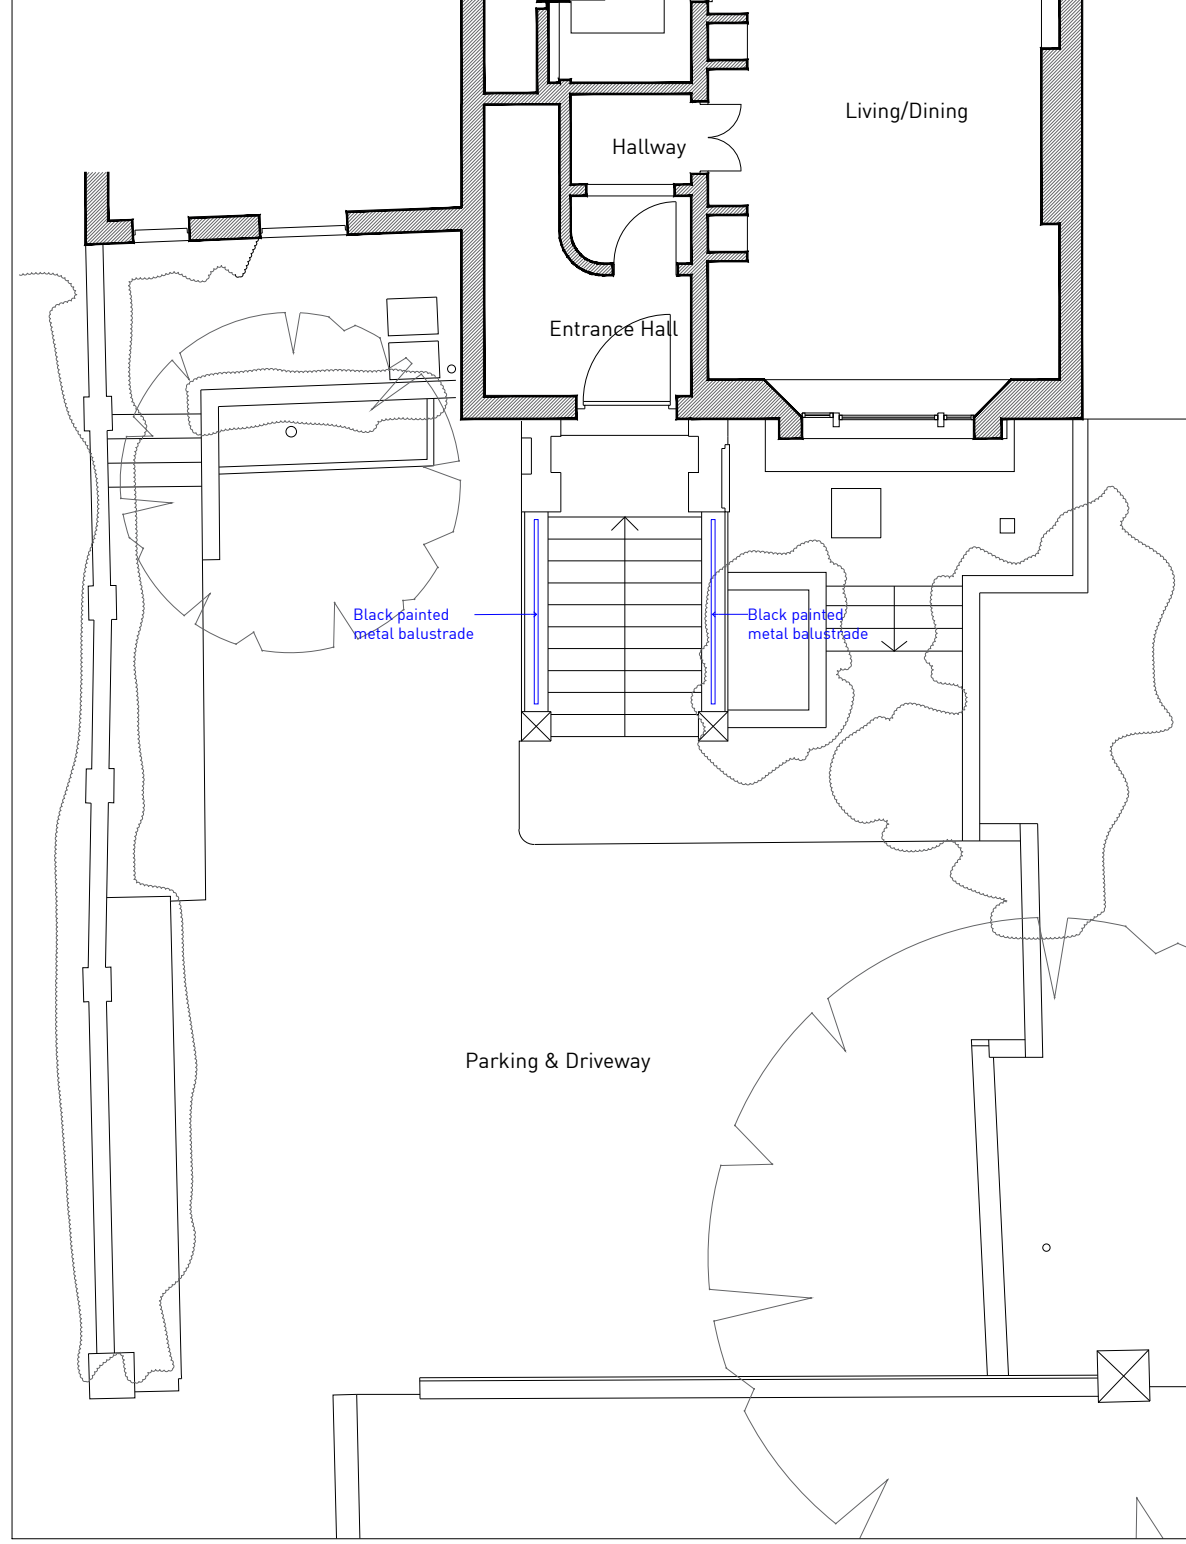

PROPOSE PLAN