

ARCHITECTS

**SILO ARCHITECTURE**

Lee Loeffler Ltd.  
 Studio 4, 5 Thurloe Square  
 London SW7 2TA  
 T: +44 (0)20 3290 7809  
 M: +44 (0)79 8647 9374


**NOTES**

Check all relevant dimensions, lines and levels on site before proceeding with the work. Take site dimensions for fabrication of joinery and other fittings. Prefer larger scale drawings. Refer all discrepancies to the Architect for decision before putting work in hand. Copyright of this drawing and in all work executed from it remains the property of Lee Loeffler Ltd.

**REVISION**

REV	DATE	DESCRIPTION	BY

**KEY**

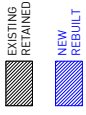

1:100(GA3)



**PROJECT**

No. **579** Name **HAVERSTOCK HILL**

**DRAWING STATUS**

**PLANNING**

**DRAWING TITLE**


**EXISTING/PROPOSED  
 SIDE ELEVATION**

**DRAWING NUMBER**


**579\_01-301\_H**

**DATE**

**23/09/2021**

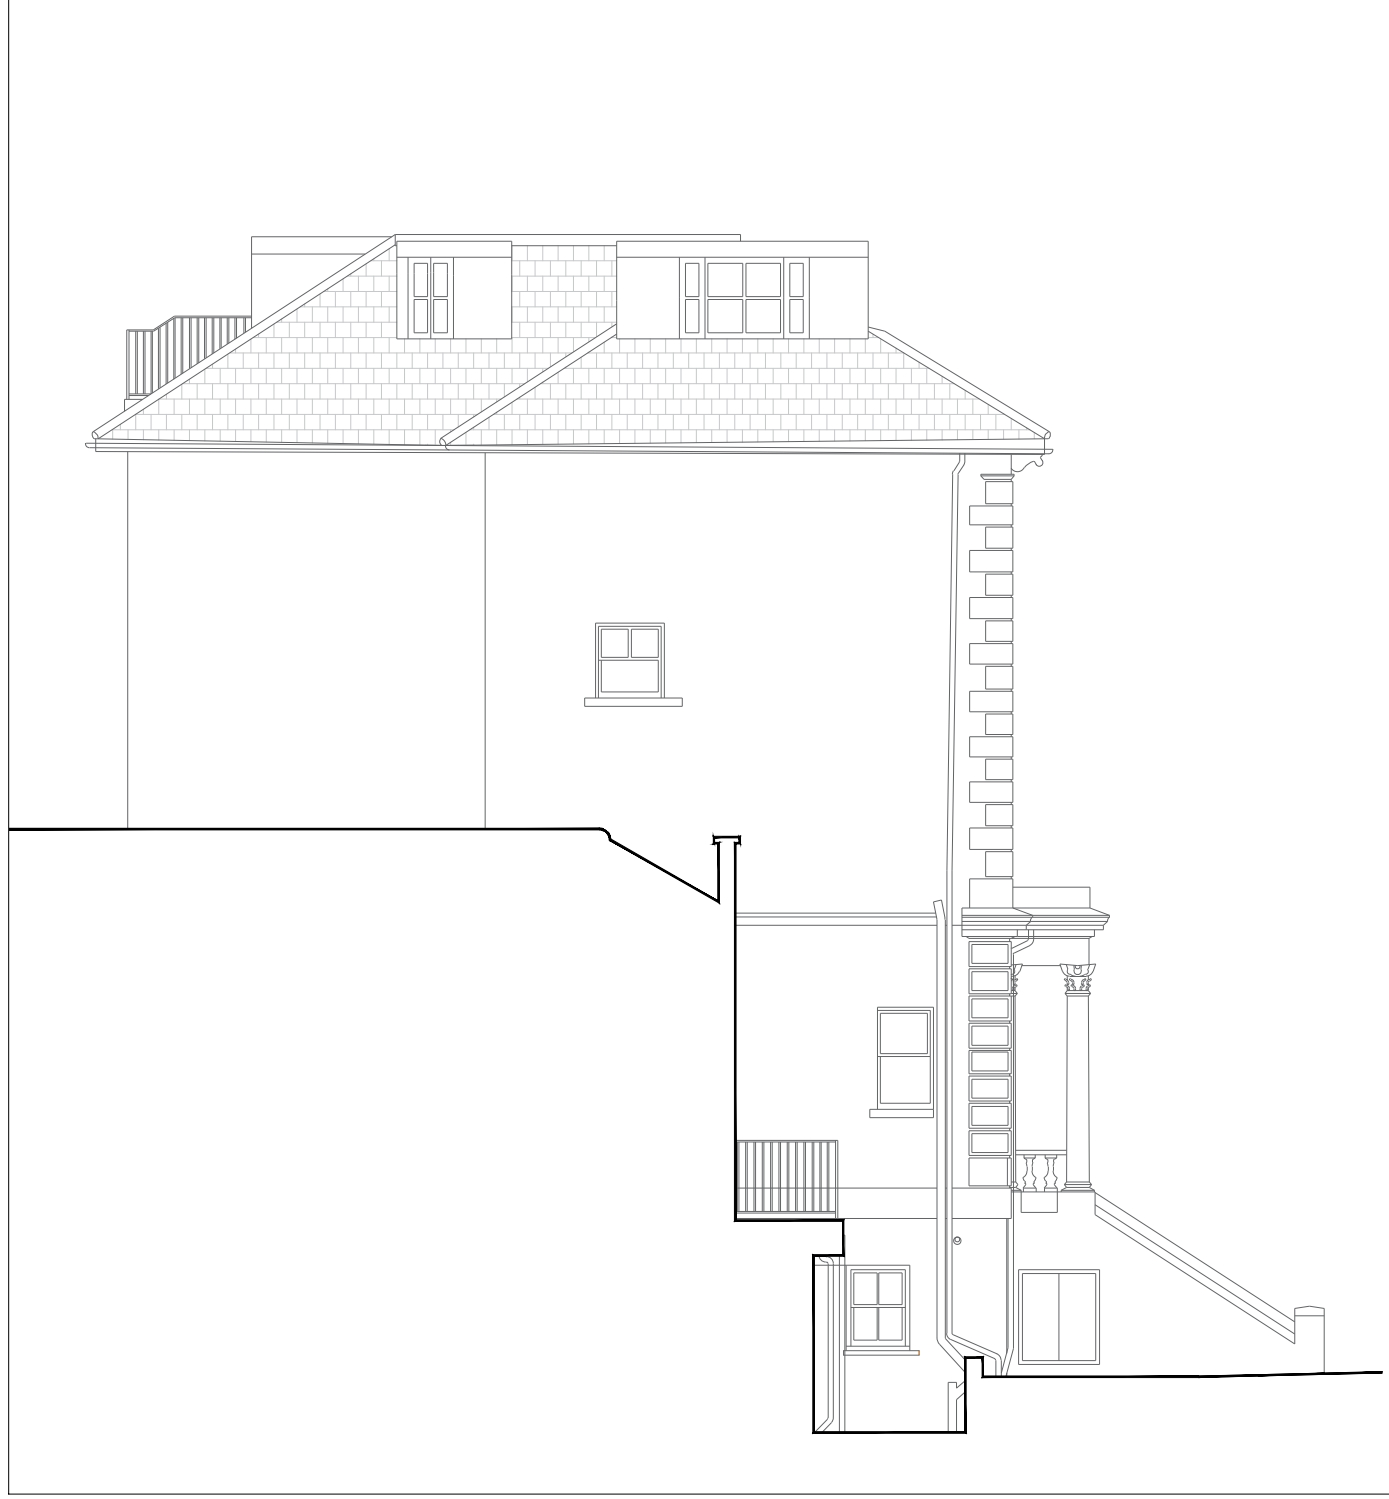

EXISTING SIDE ELEVATION

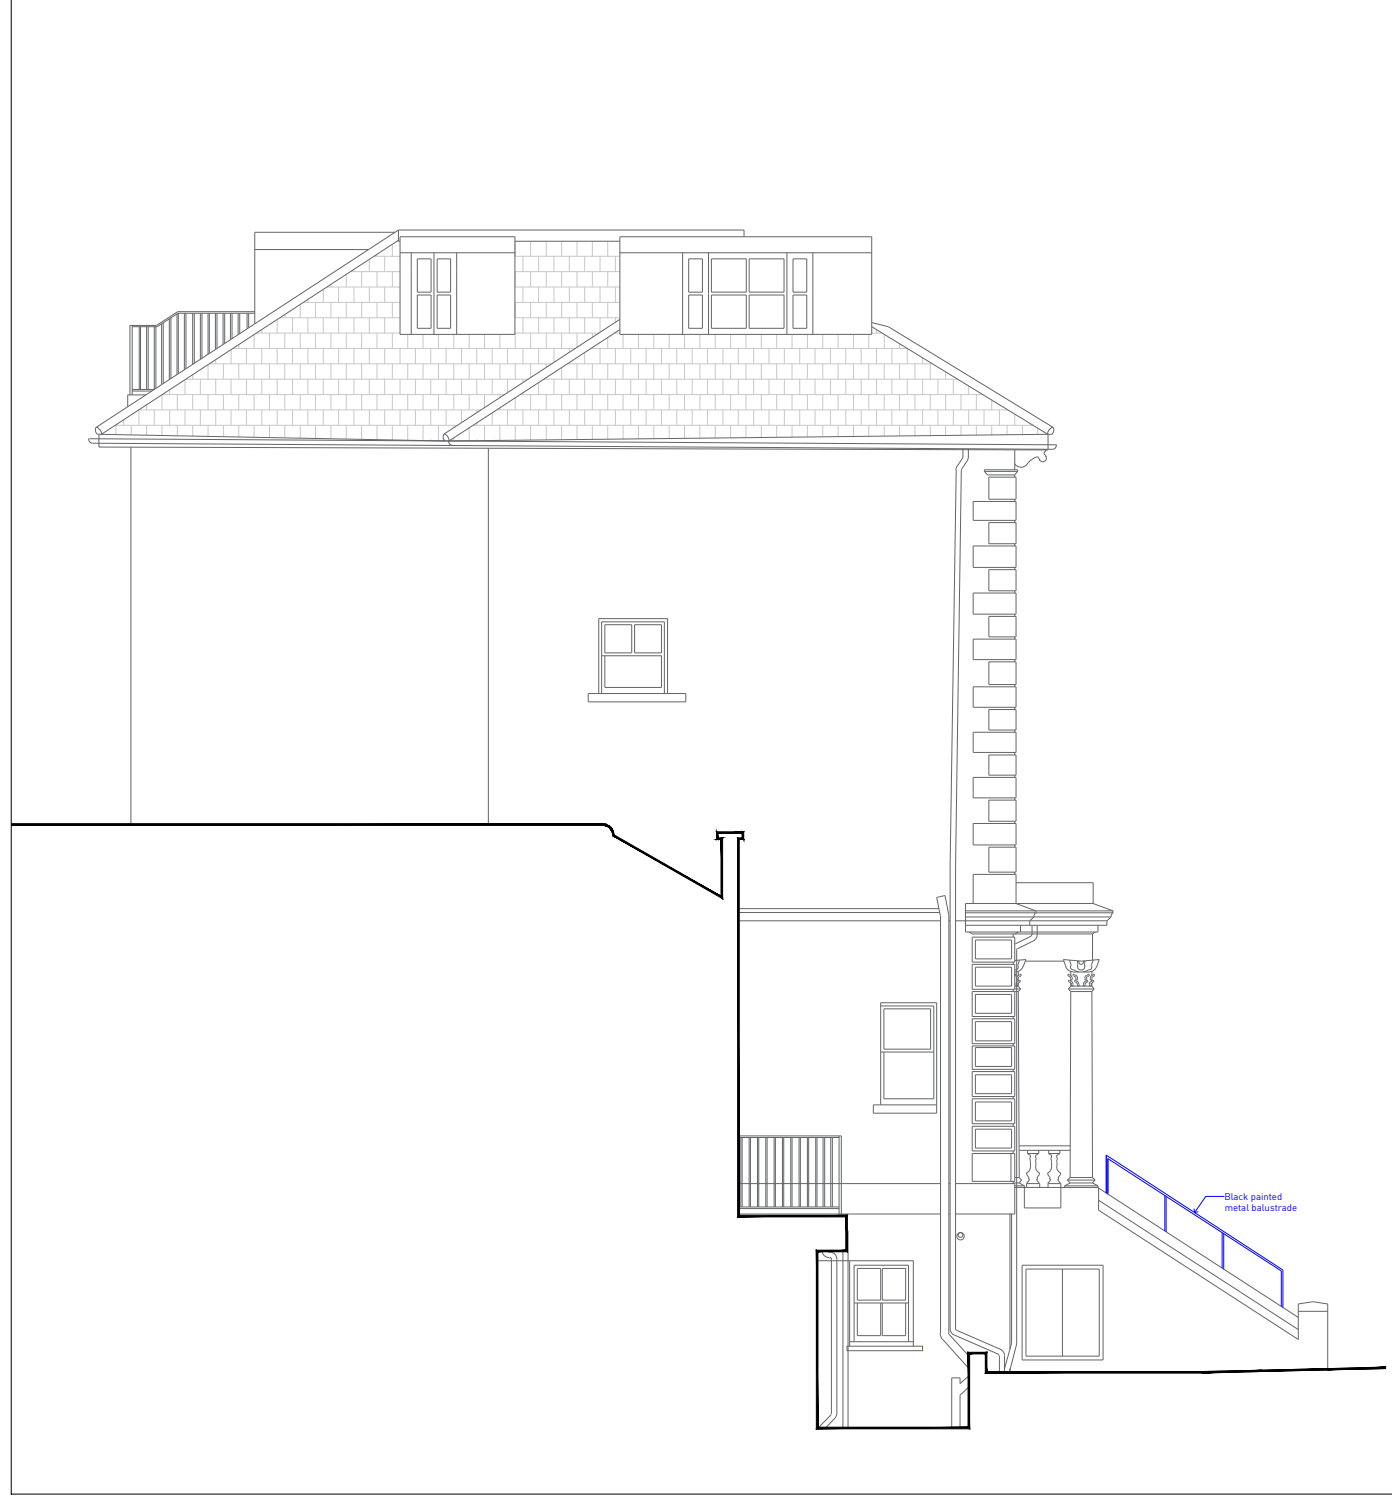

PROPOSED SIDE ELEVATION