


Copyright in the design and this drawing is the property of RESI.

Reproduction in whole or in part is forbidden without written sanction of RESI.

All dimensions to be cross-checked on site prior to completing a Planning, structural engineering, the party wall process and construction.

Print to scale (as actual size)

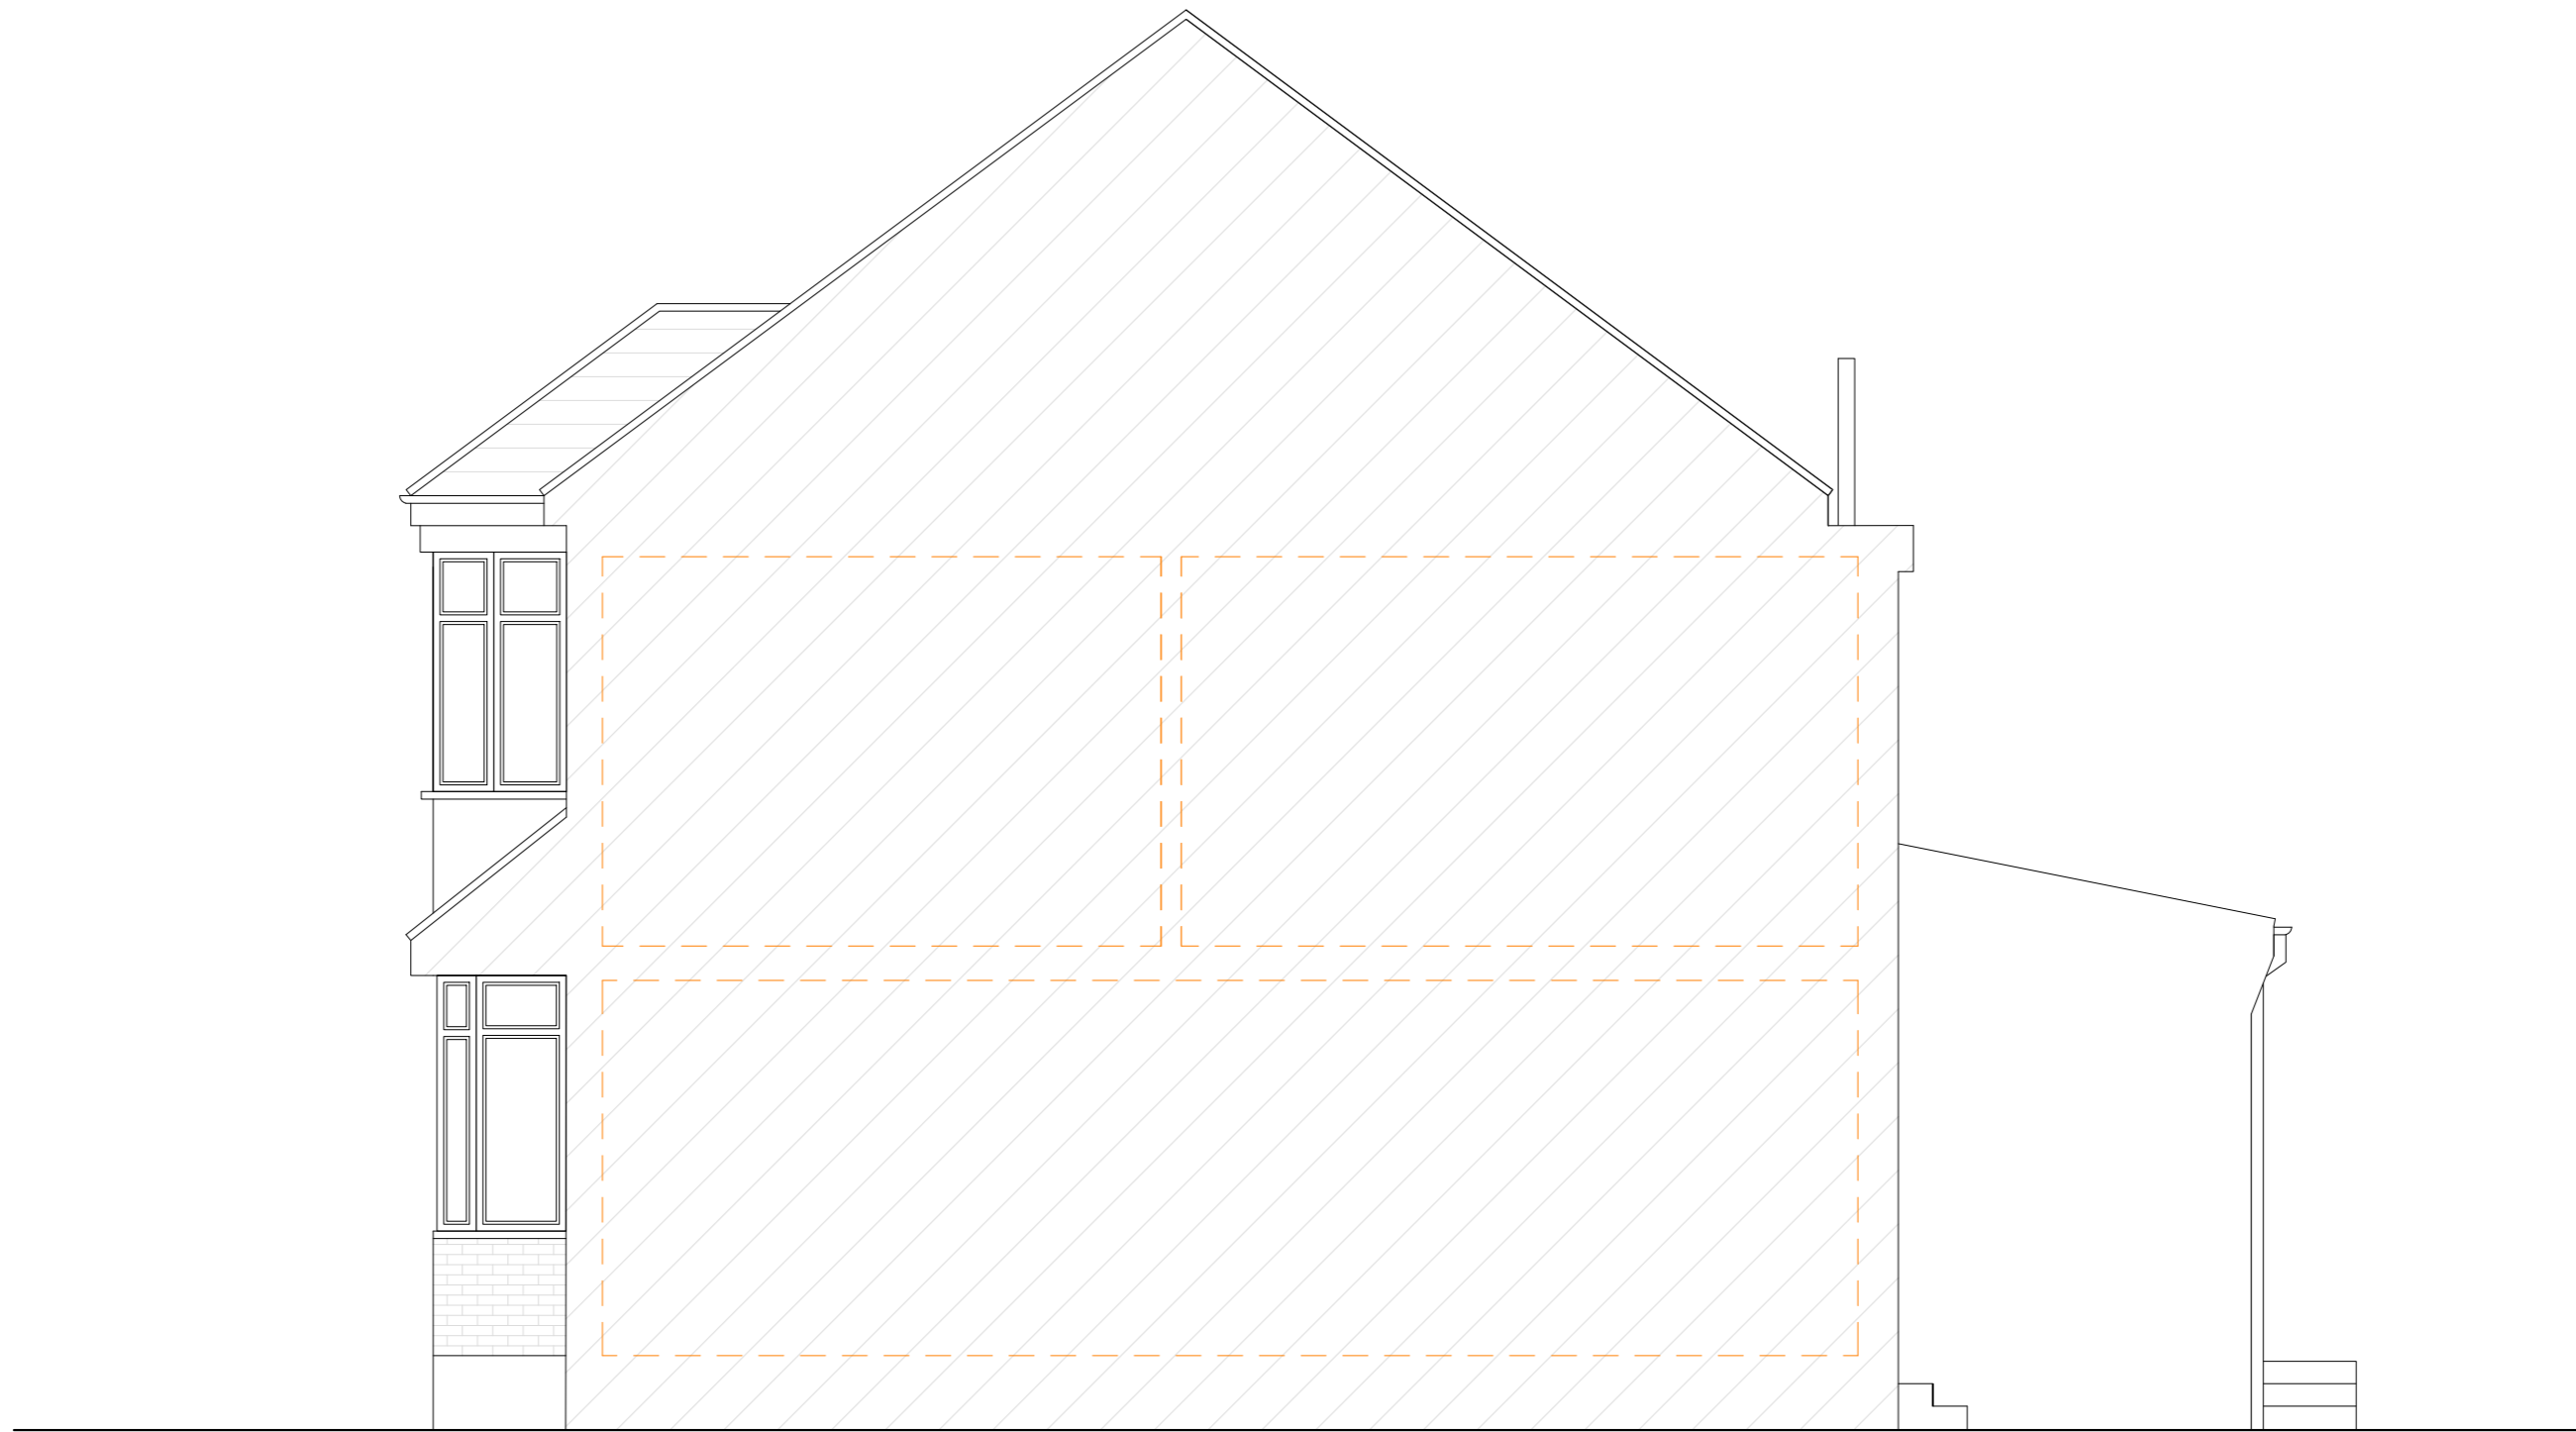

Existing Right Side Elevation

GENERAL KEYS

- Existing floor / ceiling levels
- Boundary line
- Existing walls

REV	DESCRIPTION	DRN	CHK
PP6	PLANNING DRAWINGS	DK 08.08.2021	FD 08.08.2021
BR3	BUILDING REGULATIONS	DK 22.09.2021	FD 22.09.2021



Job Title
Internal alteration
139 Broomfield Avenue,
N13 4JR

Drawing Status
Building Regulations

Client
Jo Georgiou

Drawing Title
Existing Elevation

Scale
1/50 @ A2, 1/100 @ A4

Drawn
DK

Date
September 2021

Checked
FD

Drawing No.
21-1609 - 10