

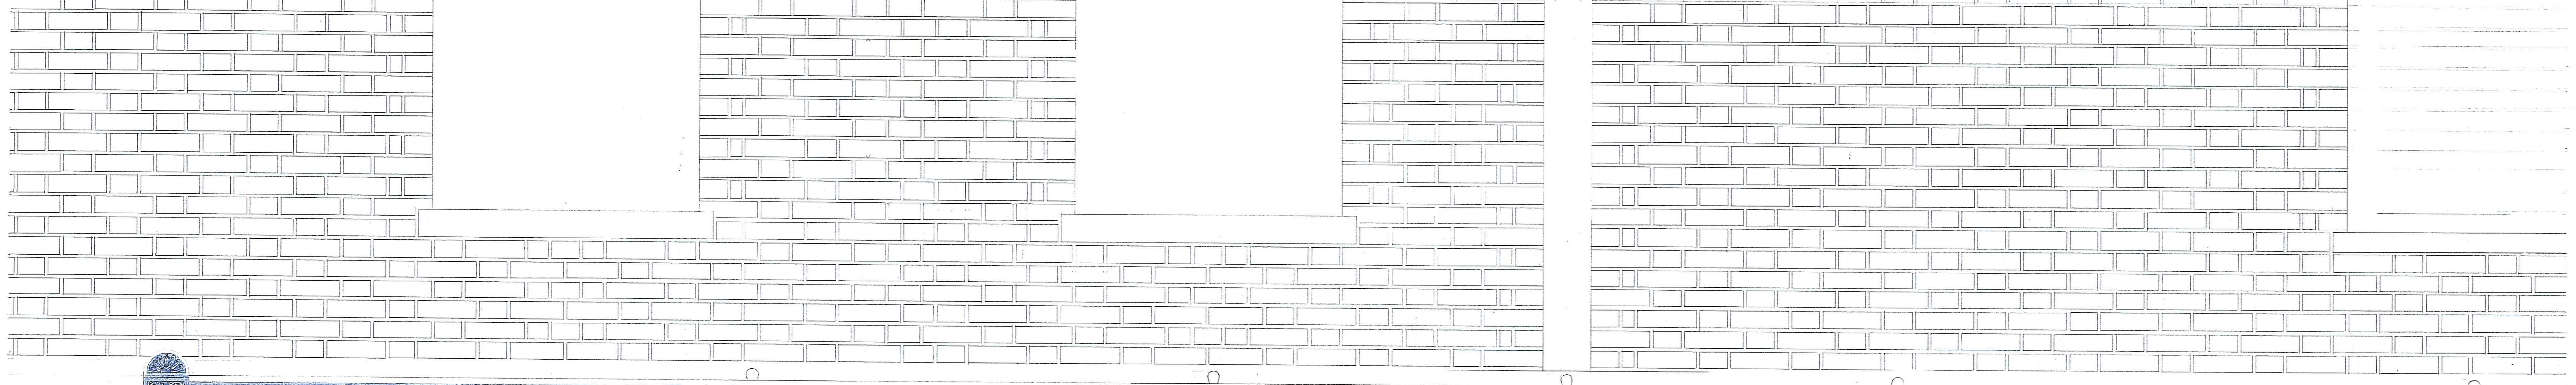


CONSERVATION AND REPAIR AND DEVELOPED ELEVATION AT 35 CONWAY STREET LONDON

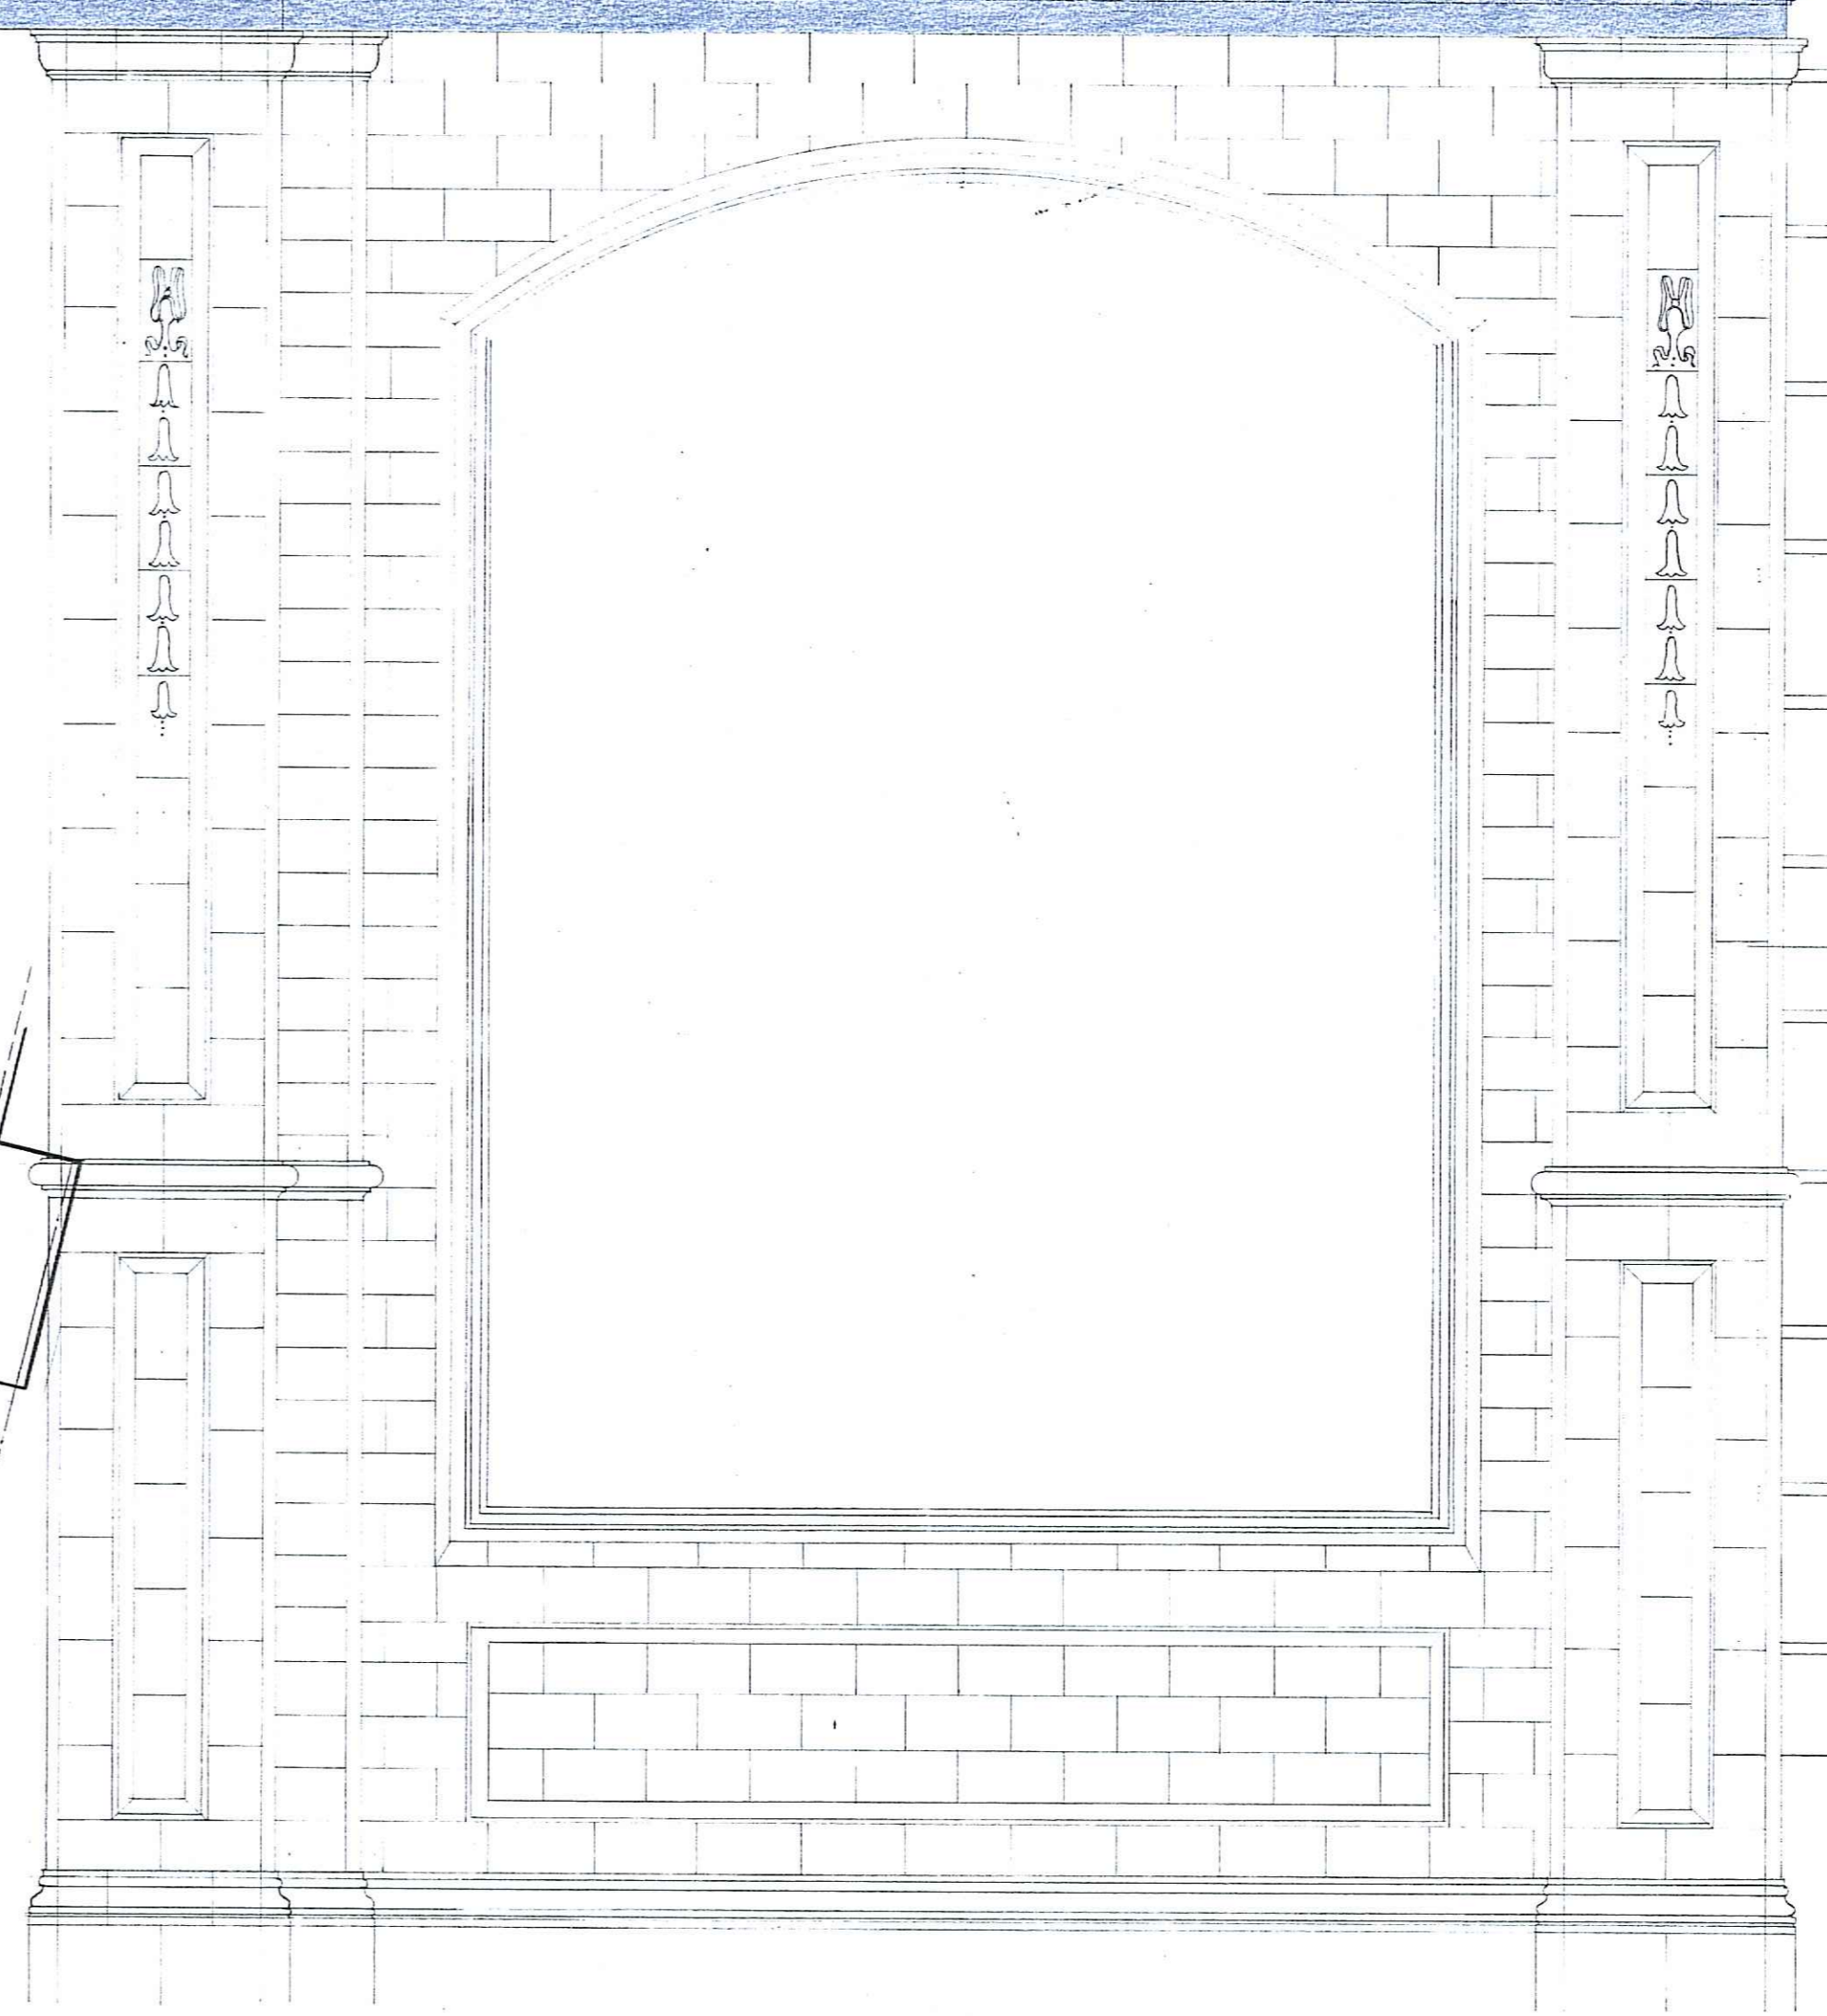


35 J. EVANS 35 DAIRY FARMER J. EVANS

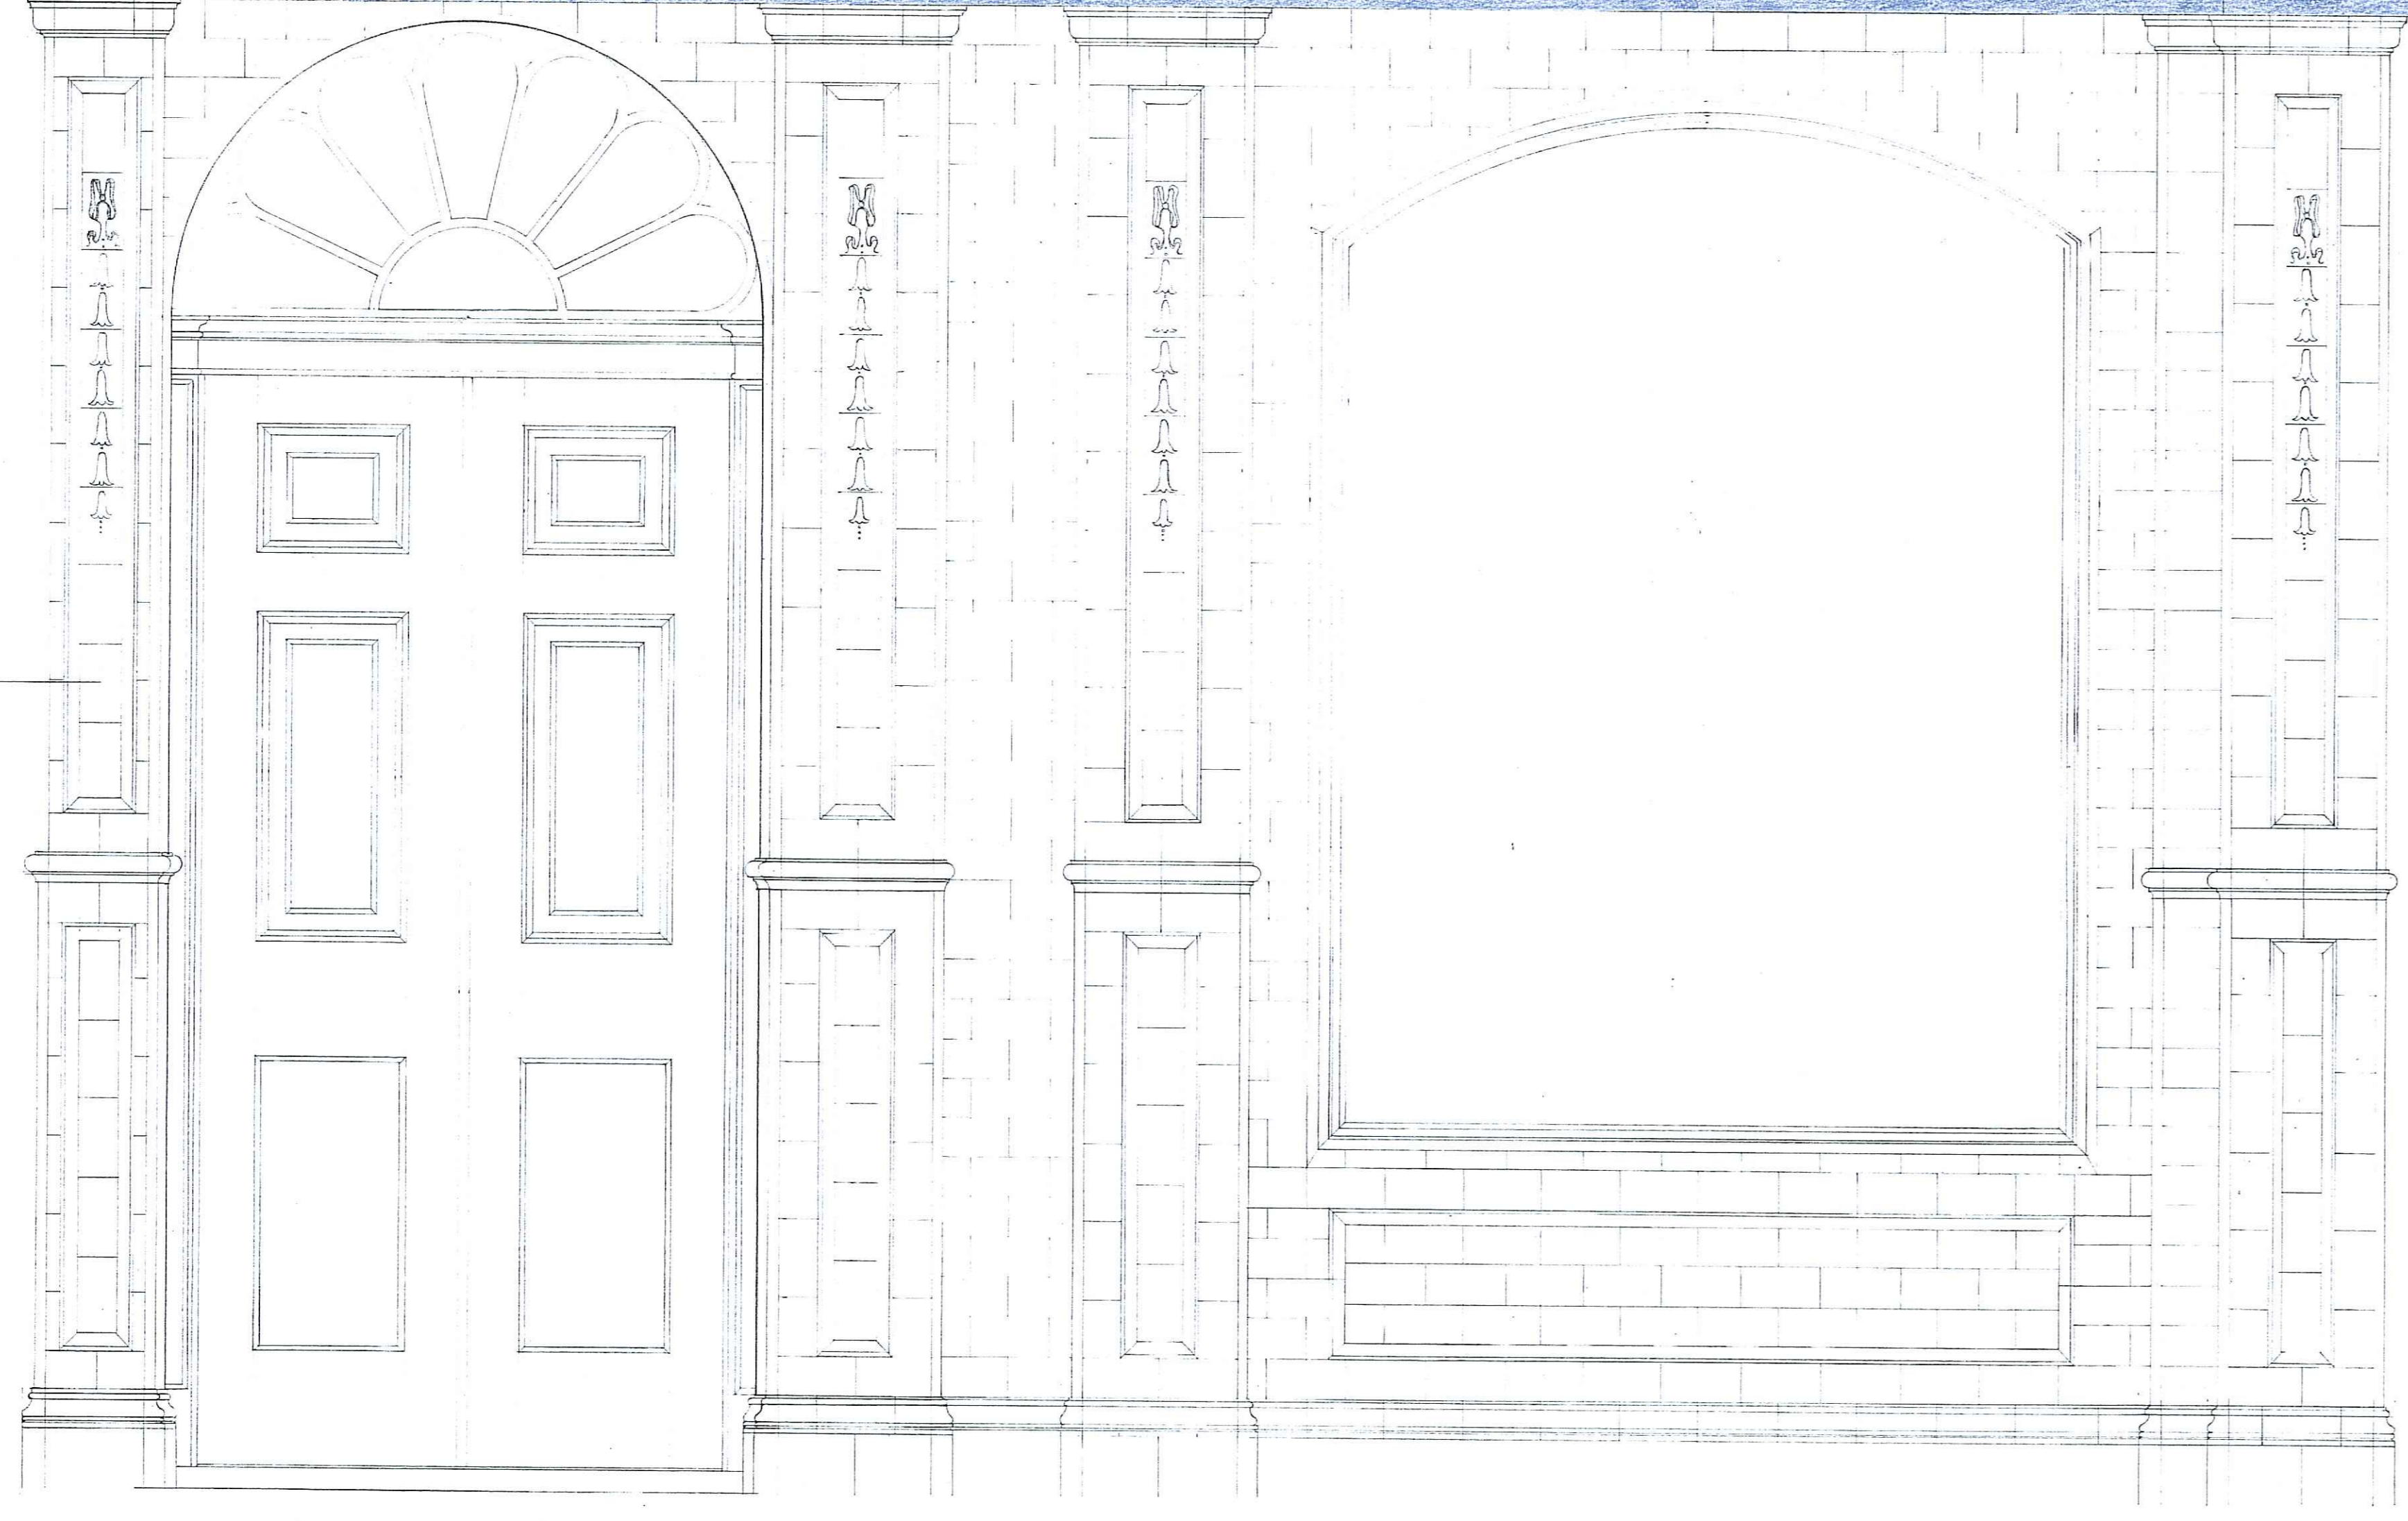

CONWAY STREET ELEVATION

WARREN STREET ELEVATION

DEVELOPED ELEVATION

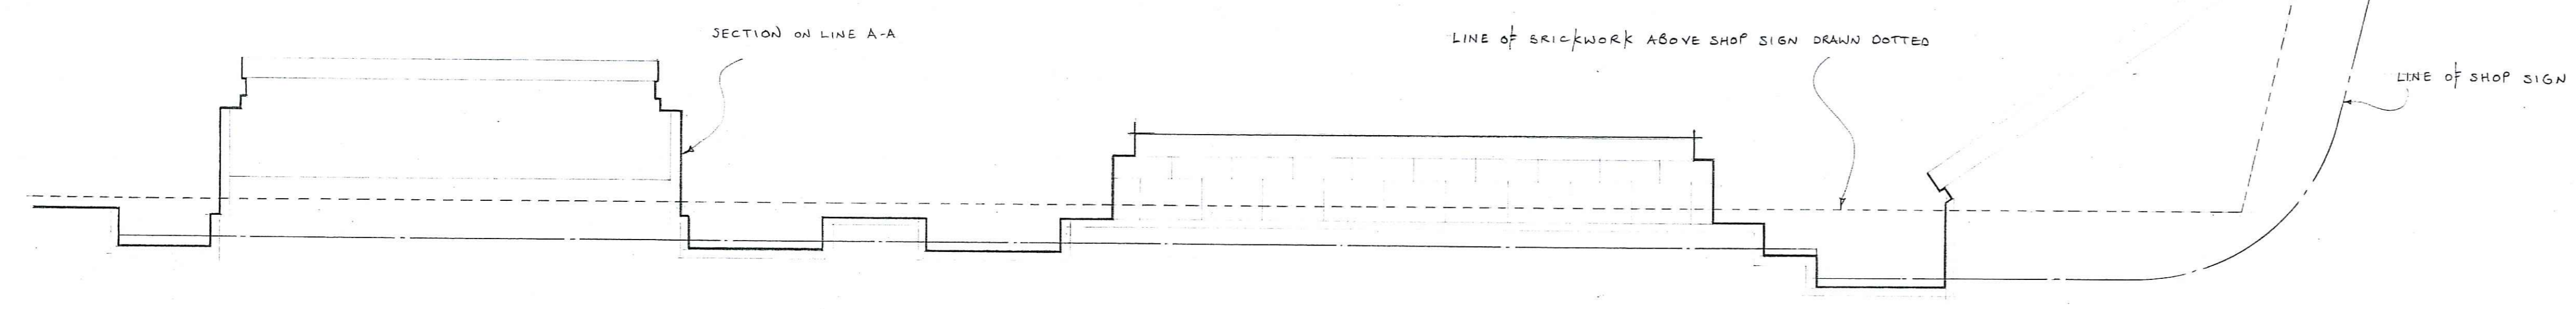



SECTION ON LINE A-A

LINE OF SKI-FLOOR ABOVE SHOP SIGN DRAWN DOTTED

LINE OF SHOP SIGN

CONWAY STREET

WARREN STREET

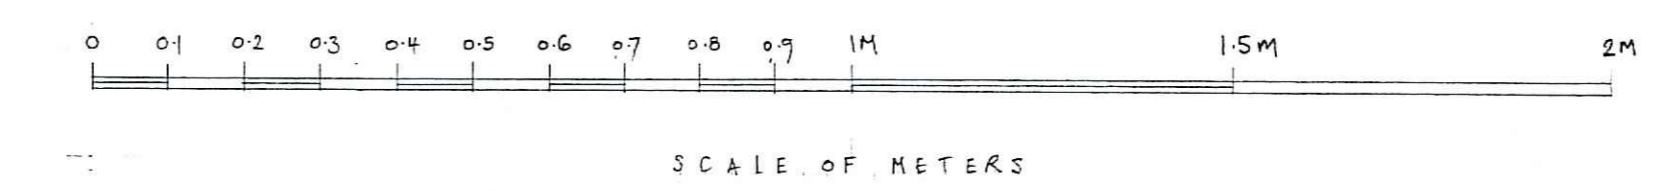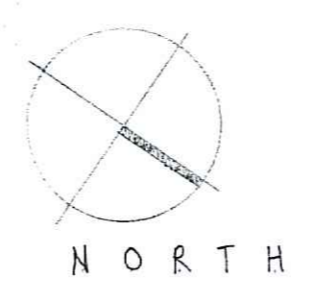

SCALE OF METERS

PLAN

REVISIONS

QUINLAN TERRY ARCHITECTS - LLP
OLD EXCHANGE, HIGH STREET, DEBHAM, CO. CHESTER, ESSEX, COY. 6HA
1446/2
PLAN AND ELEVATION AS PROPOSED