


W O R K S T O S H O P S I G N 3 5 C O N W A Y S T R E E T .
L O C A T I O N A N D B L O C K P L A N .




L O C A T I O N P L A N
SCALE 1:1250

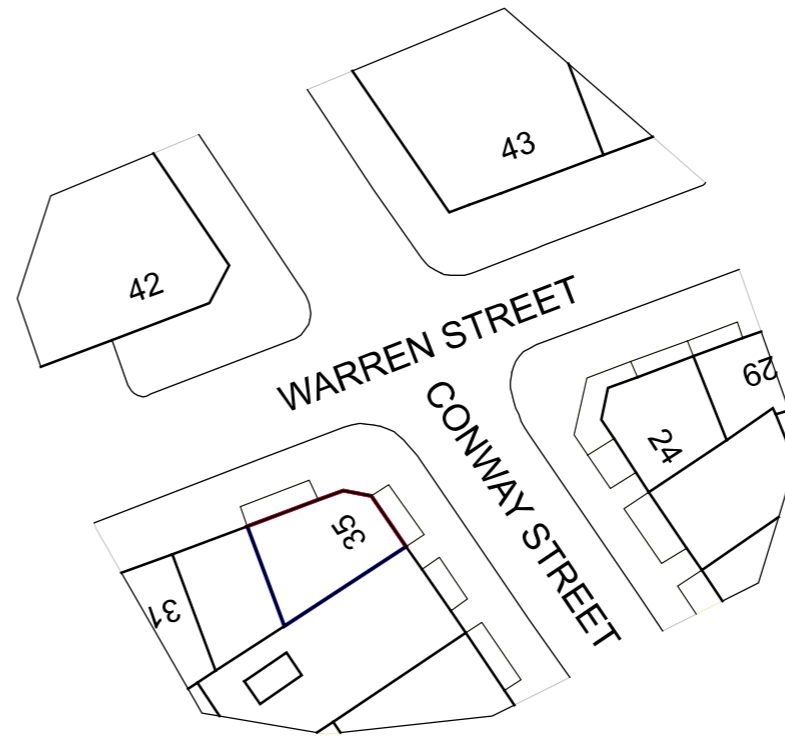


B L O C K P L A N
SCALE 1:500

1 : 1250 @ A3

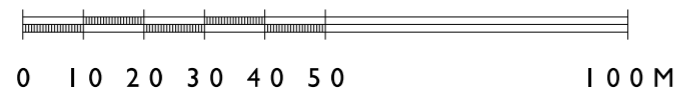

1 : 500 @ A3

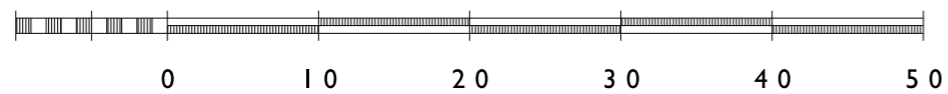

QUINLAN TERRY ARCHITECTS LLP
OLD EXCHANGE,
HIGH STREET, DEDHAM,
ESSEX, CO7 6HA

22ND SEPTEMBER 2021

DRAWING No:-

1446 / 3

SCALE:- 1:1250 AND 1:500 @ A3

L O C A T I O N P L A N A N D B L O C K
P L A N