


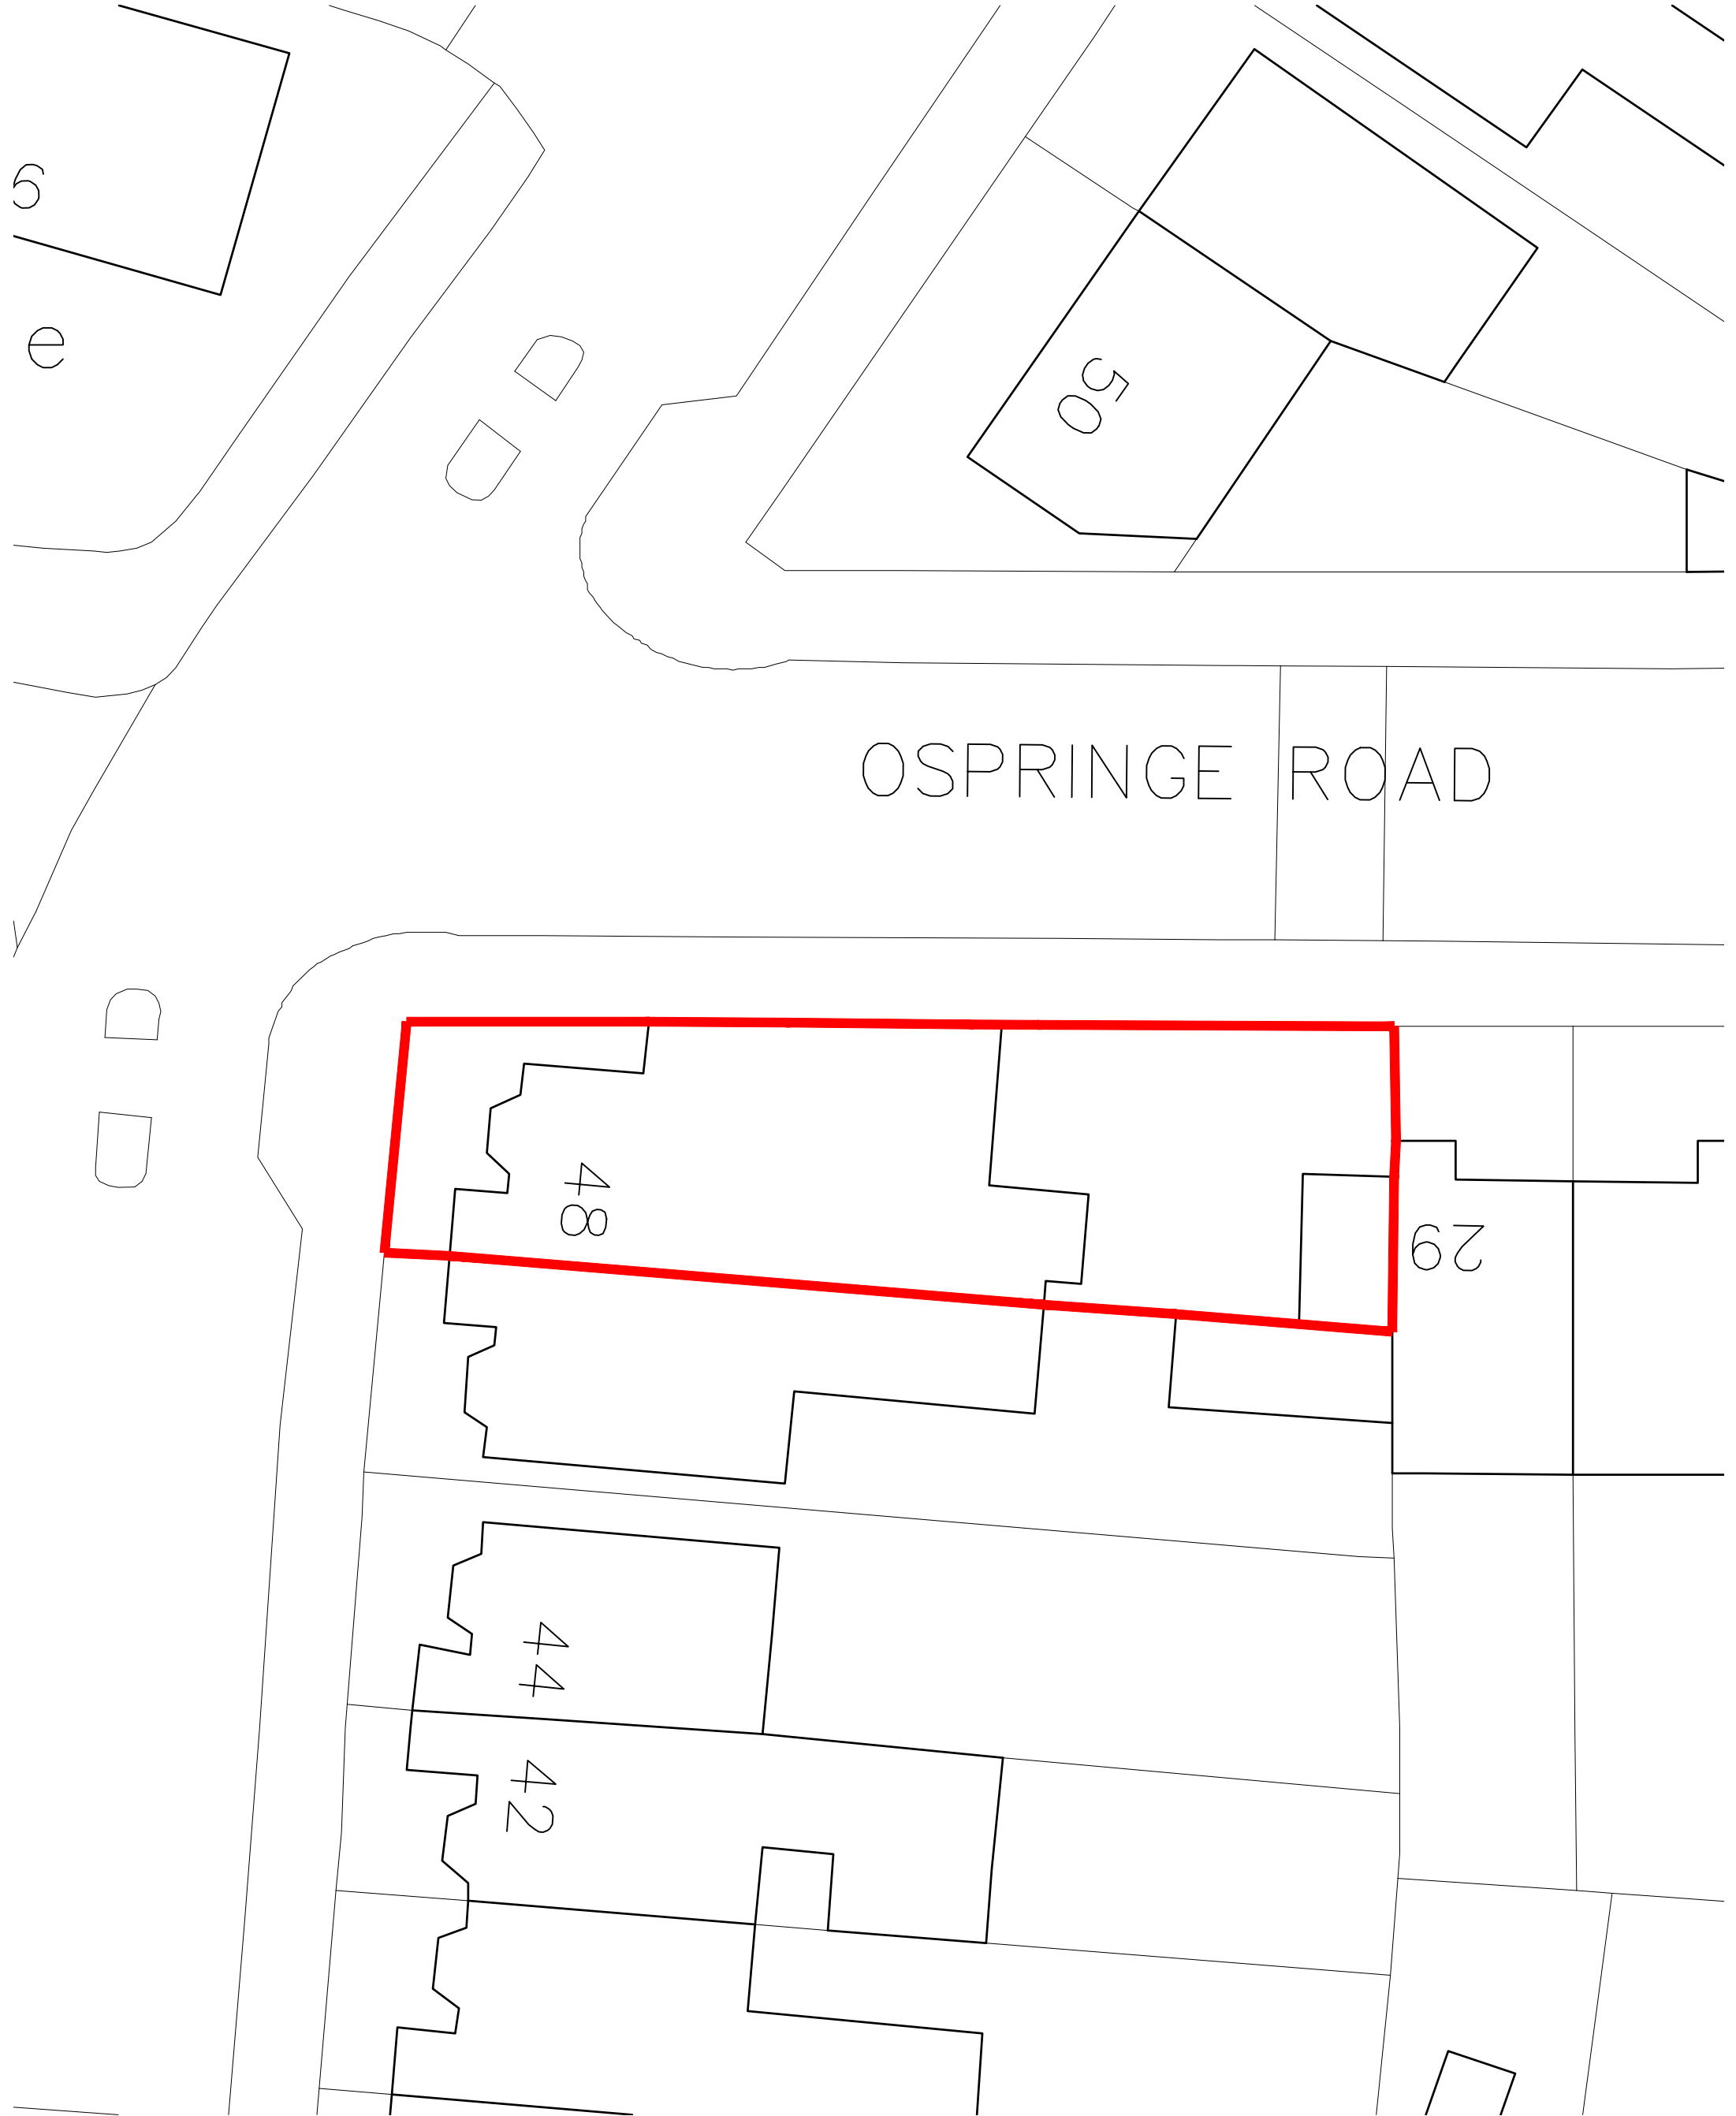

 Site Boundary



--	2021.09.15	first issue	SR	MLR
rev .	date .	details .	drawn by .	checked by .

1.500_A3	 District.	Studio 4 . Blackwater Court . 17-19 Blackwater Street . London . SE22 8SD 020 7871 3101 studio@districtarchitects.co.uk www.districtarchitects.co.uk this drawing is copyright .	Planning	Existing Block Plan 48 Lady Margaret Road Kentish Town . Camden . London . NW5 2NR Mr. Chris Clothier	
			project	48 Lady Margaret Road	
			client	Mr. Chris Clothier	
			job no .	085. (3) stage	
				.0 type / place	
				.002 series / number	
				-- revision	