




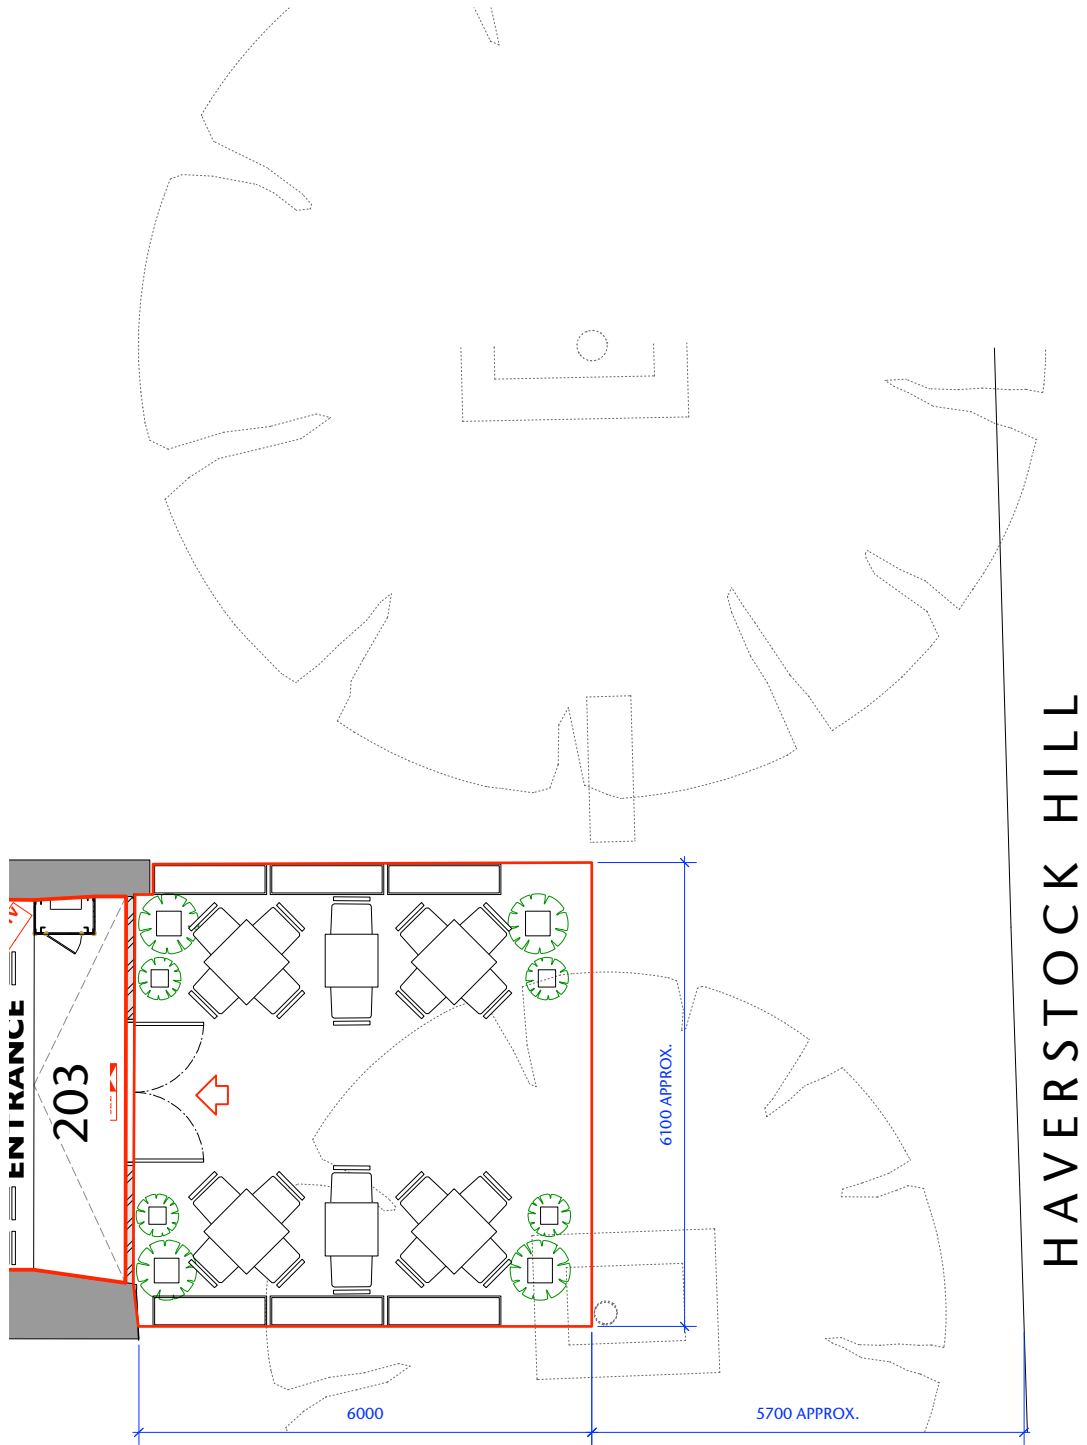

4 NO. 800X800MM, 740MM HIGH
2 NO. 700X700MM, 740MM HIGH.
AS PICTURED

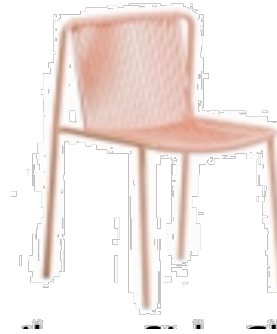

4 NO. 535X540MM, SEAT HEIGHT 465MM, HEIGHT 765MM
AS PICTURED

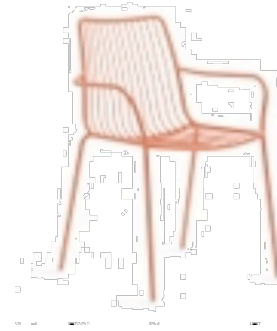

16 NO. 595X580MM, SEAT HEIGHT 465MM, HEIGHT 770MM
IN DARK GREEN

Notes
This drawing should not be scaled. The contractor is to verify all dimensions and conditions on site. This drawing is the property of Fusion and they reserve the copyright. It is issued on the understanding that it will not be copied, reproduced or disclosed in whole or in part to any unauthorised party without written permission from Fusion

A	22.07.2021	STREET NAME & FURNITURE IMAGES ADDED
B	29.07.2021	FURNITURE DIMENSIONS ADDED

FUSION

design and architecture



4 Risborough Street London SE1 OHE
Tel: 020 7928 9982 Fax: 020 7928 9994
email : mail@fusiondna.co.uk

Job Name:	EVERYMAN CINEMA BELSIZE PARK		
Site Address:	203 HAVERSTOCK HILL LONDON, NW3 4QG		
Org Name:	PAVEMENT LICENSE		
Status:	FOR INFORMATION		
Drawn by:	HK	Checked by:	EM
Scale:	1:100 @ A1 1:50 @ A3	Date:	JULY 2021
Job/Org N°:	106.44/211		B