

FLOOR PLAN FOR OUTSIDE SEATING
@ THE ROCK & SOLE PLACE
45 - 47 ENDELL ST, WCH 9AJ

BENCH	55cm width
TABLE	150cm length
	65cm width

UMBRELLA 3-7 m ea
3x UMBRELLA

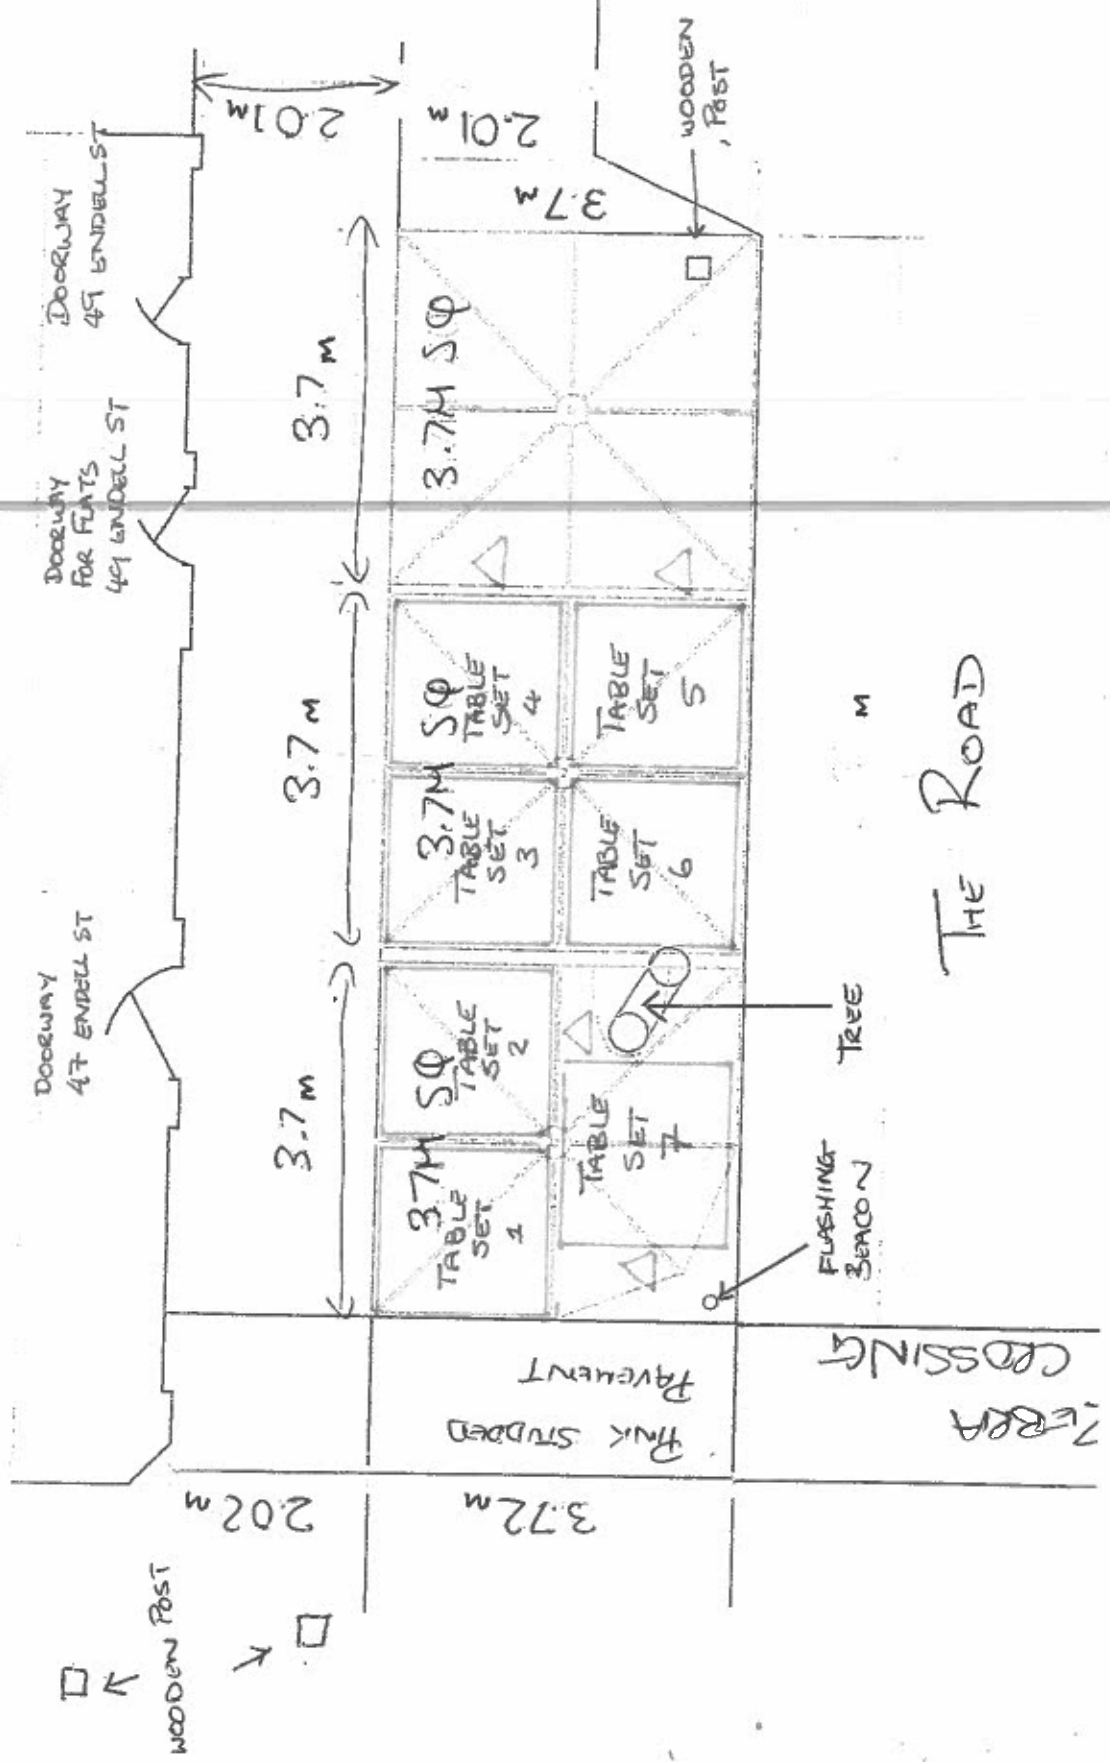


TABLE SET
CONSISTS OF
1 PICNIC TABLE &
2 BENCHES
PLEASE NOTE THAT
ALL TABLE SETS
ARE CONTAINED
WITHIN THE
DESIGNATED
STUDDO AREA