



ROUNDROBIN STUDIOS SHALL HAVE NO RESPONSIBILITY FOR ANY USE MADE OF THIS DOCUMENT OTHER THAN FOR THAT WHICH IT WAS PREPARED AND ISSUED.
 ALL DIMENSIONS AND LEVELS SHOULD BE CHECKED ON SITE.
 DO NOT SCALE FROM THIS DRAWING.
 ANY DRAWING ERRORS OR DIVERGENCES SHOULD BE BROUGHT TO OUR ATTENTION AT THE ADDRESS SHOWN BELOW.

NOTES

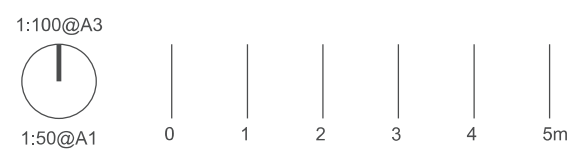

← LISBURNE ROAD →

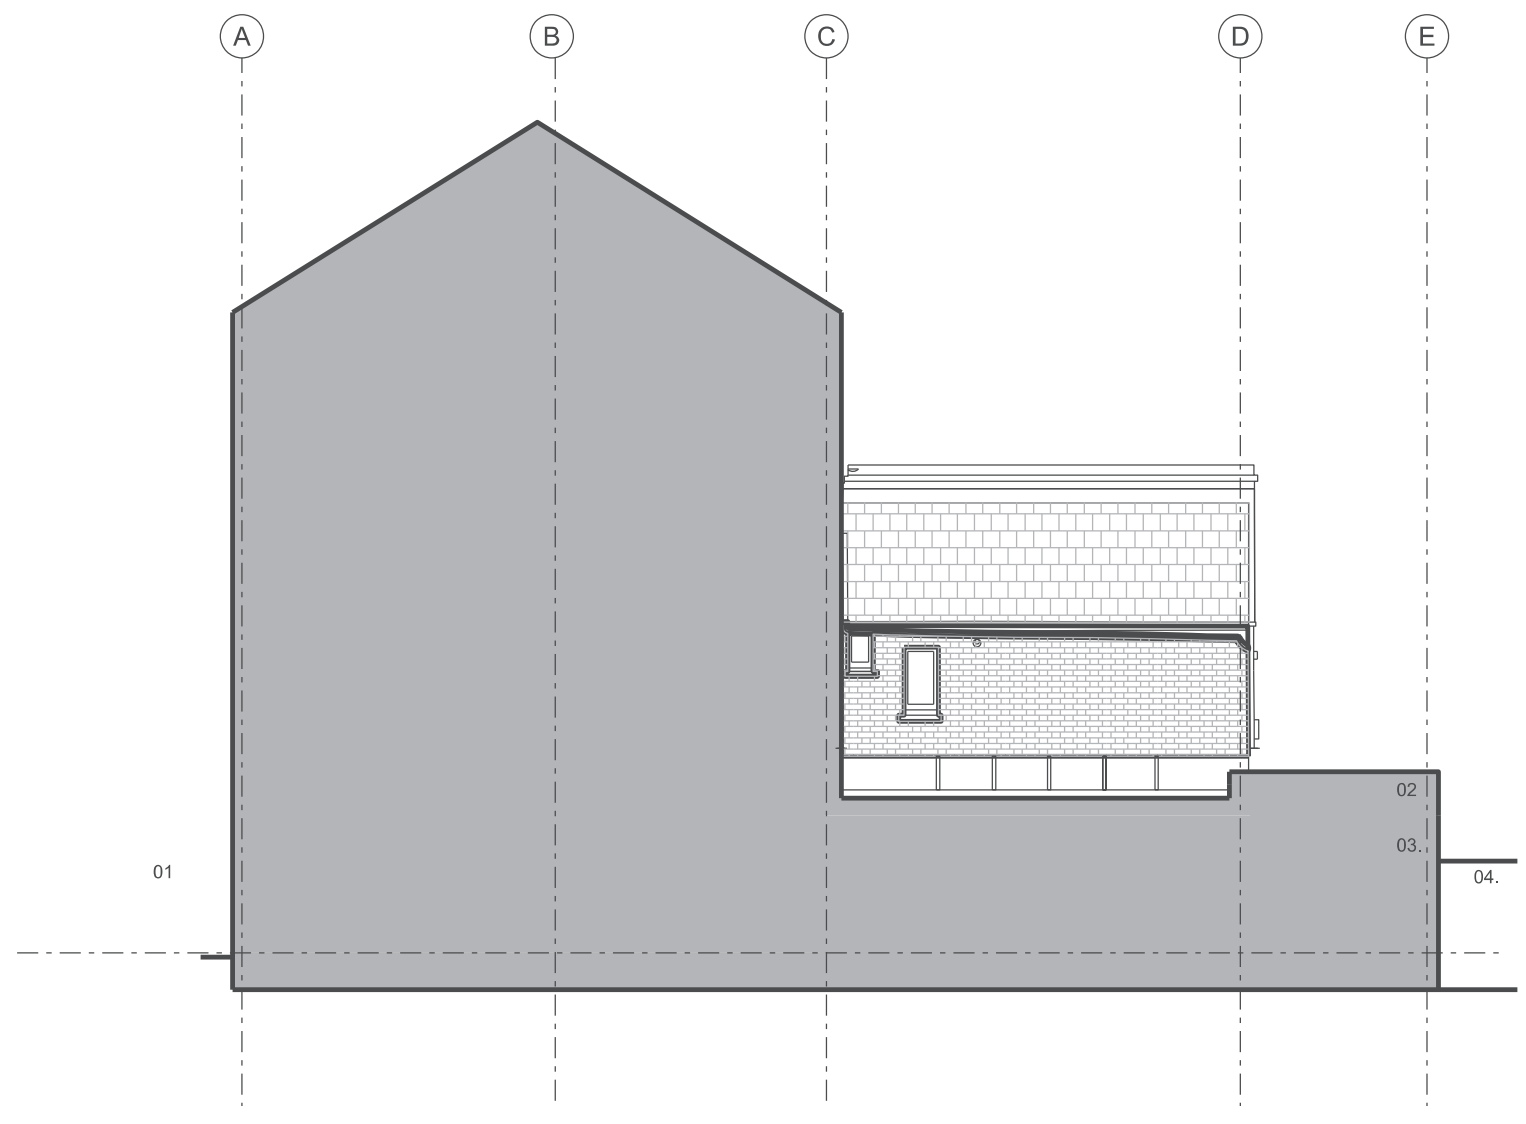

- 01. Street
- 02. Proposed extension
- 03. Yellow-stock brick (matching) to proposed extension
- 04. Timber garden Fence

...
...
...
...
...
00 Planning	AM	AM	24/09/21

FIRST ISSUE

DESCRIPTION	DATE	BY

PROPOSED SOUTH SECTIONAL ELEVATION
 Scale 1:50@A1 / 1:100@A3



PROJECT NAME 30 Lisburne Rd	
PROJECT NUMBER P2105	SCALE 1:100@A3
DESCRIPTION Proposed Elevation Exsting	DATE 24/09/21
PROJECT CODE (20)3003AE	VERSION 00