


Roadway - Goodge St

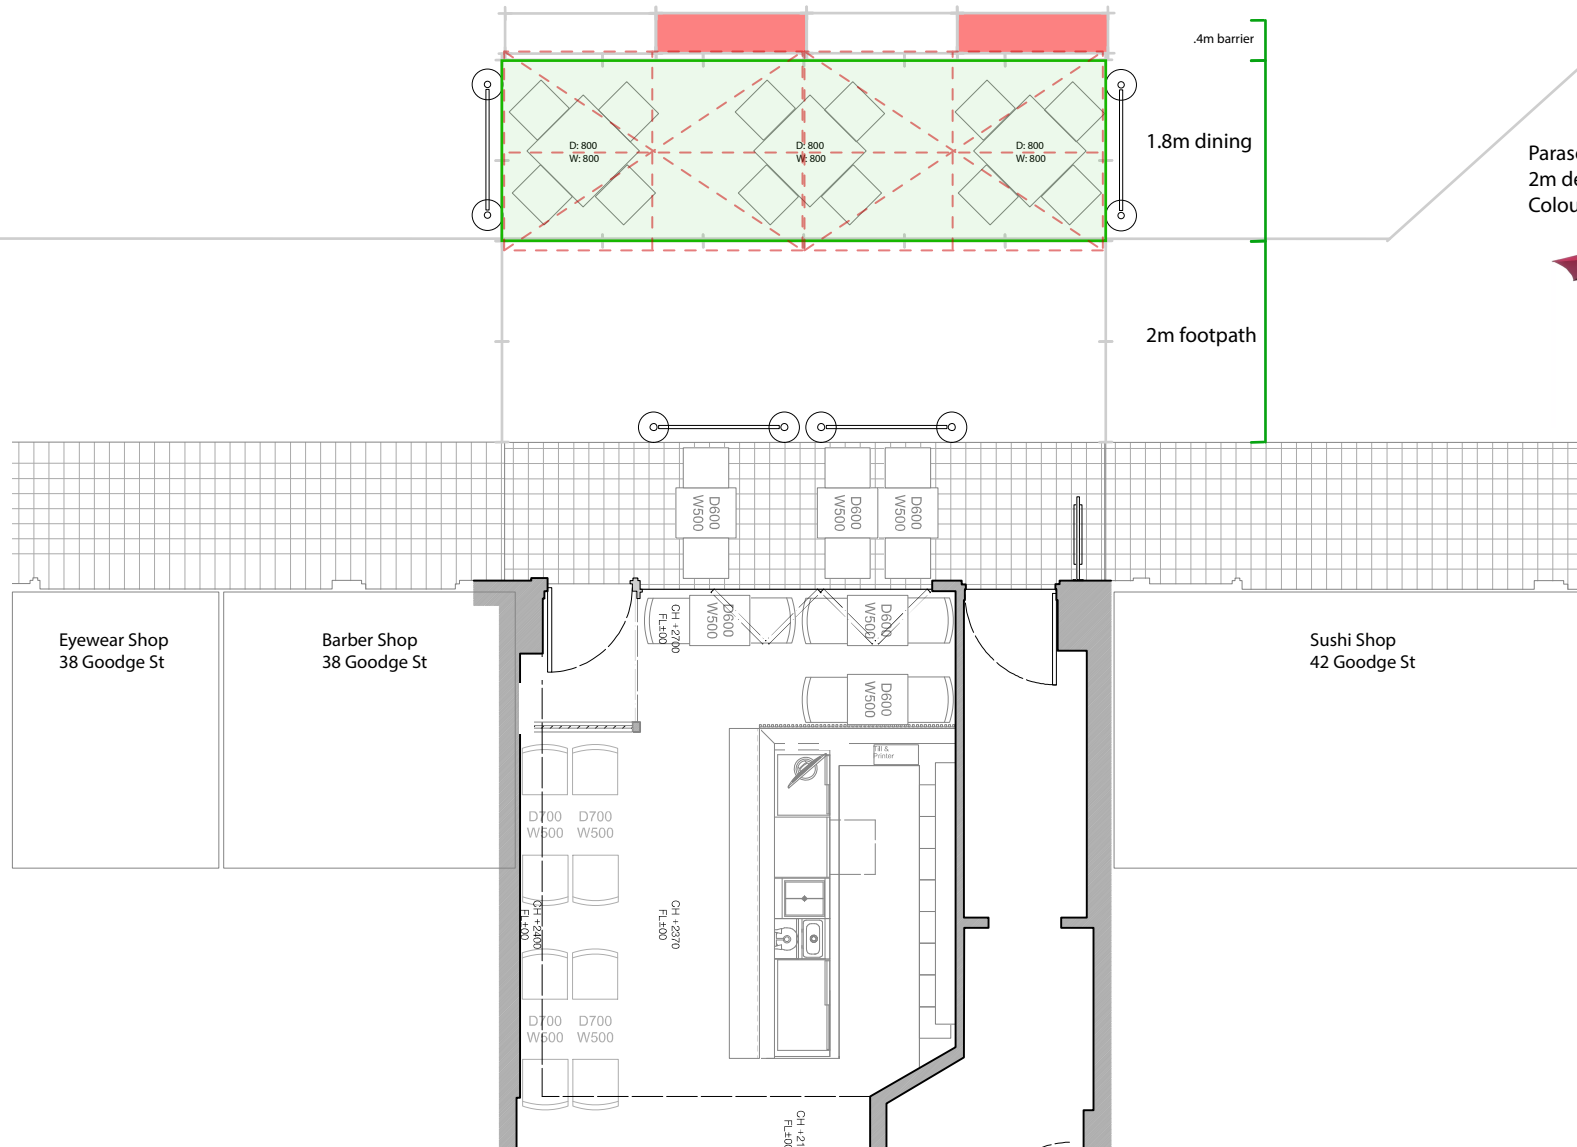

Parasol x2
2m deep x 3m wide x 2.5m high
Colour: Red

