



036
2 Rona Rd,
London NW3 2JA

PR01
Proposed Site Plan


Completion by: MA
Scale:
1:250 A4

- Issues:**
- A 19/04/21 PLANNING SUBMISSION
 - C 18/06/21 AMENDED PLANNING SUBMISSION
 - D 09/07/21 AMENDED PLANNING SUBMISSION
 - E 13/07/21 AMENDED PLANNING SUBMISSION
 - G 02/09/21 AMENDED PLANNING SUBMISSION
 - H 27/09/21 AMENDED PLANNING SUBMISSION


Notes:

Disclaimer:
Any discrepancies or queries should be brought to the attention of the authors. PARTI Ltd retains copyright of these drawings and the work depicted on them. No unauthorised reproduction of work.
This drawing is for the purposes declared in the Status Box only. Whilst all reasonable efforts are used to ensure drawings are accurate, PARTI Ltd accept no responsibility or liability for any reliance on these drawings for purposes other than those stated.


01 SITE PLAN
1:250

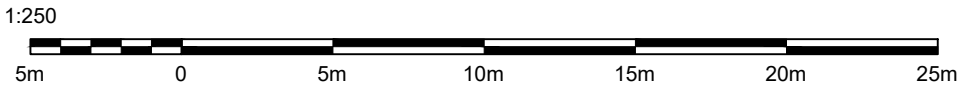

- Issues:
- A 19/04/21 PLANNING SUBMISSION
 - C 18/06/21 AMENDED PLANNING SUBMISSION
 - D 09/07/21 AMENDED PLANNING SUBMISSION
 - E 13/07/21 AMENDED PLANNING SUBMISSION
 - G 02/09/21 AMENDED PLANNING SUBMISSION
 - H 27/09/21 AMENDED PLANNING SUBMISSION

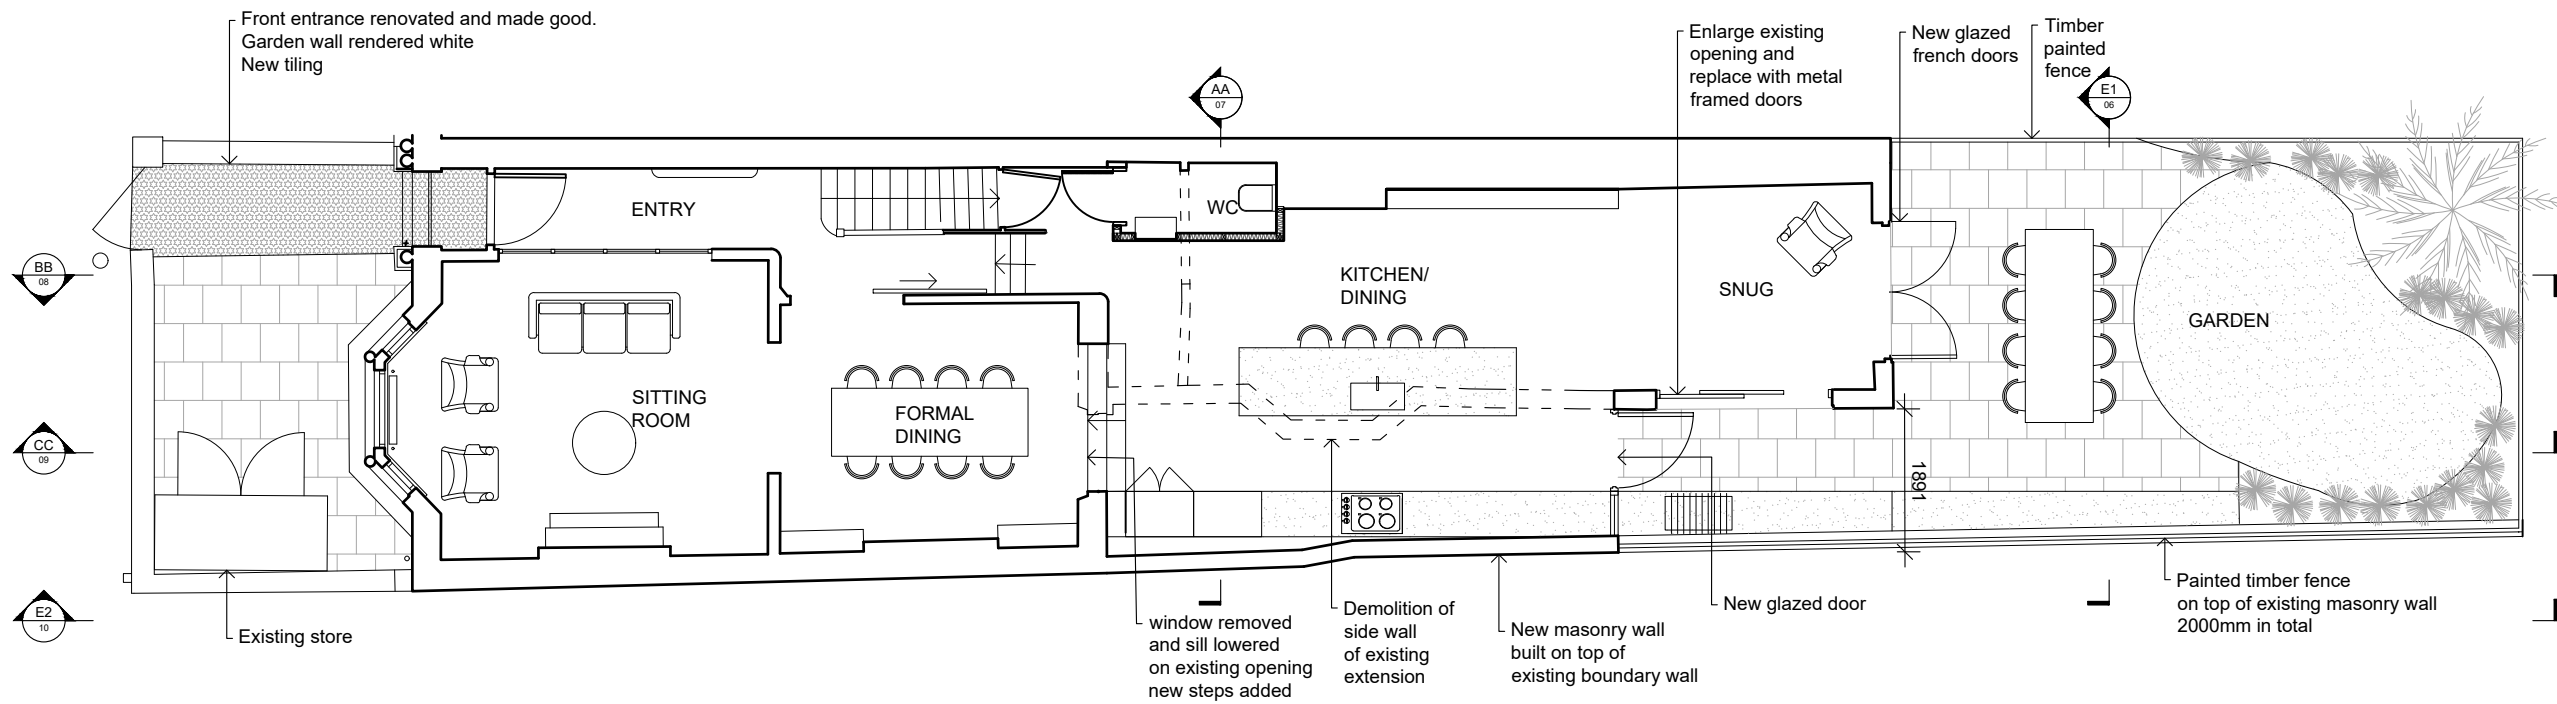

02 Ground Floor Plan
1:100

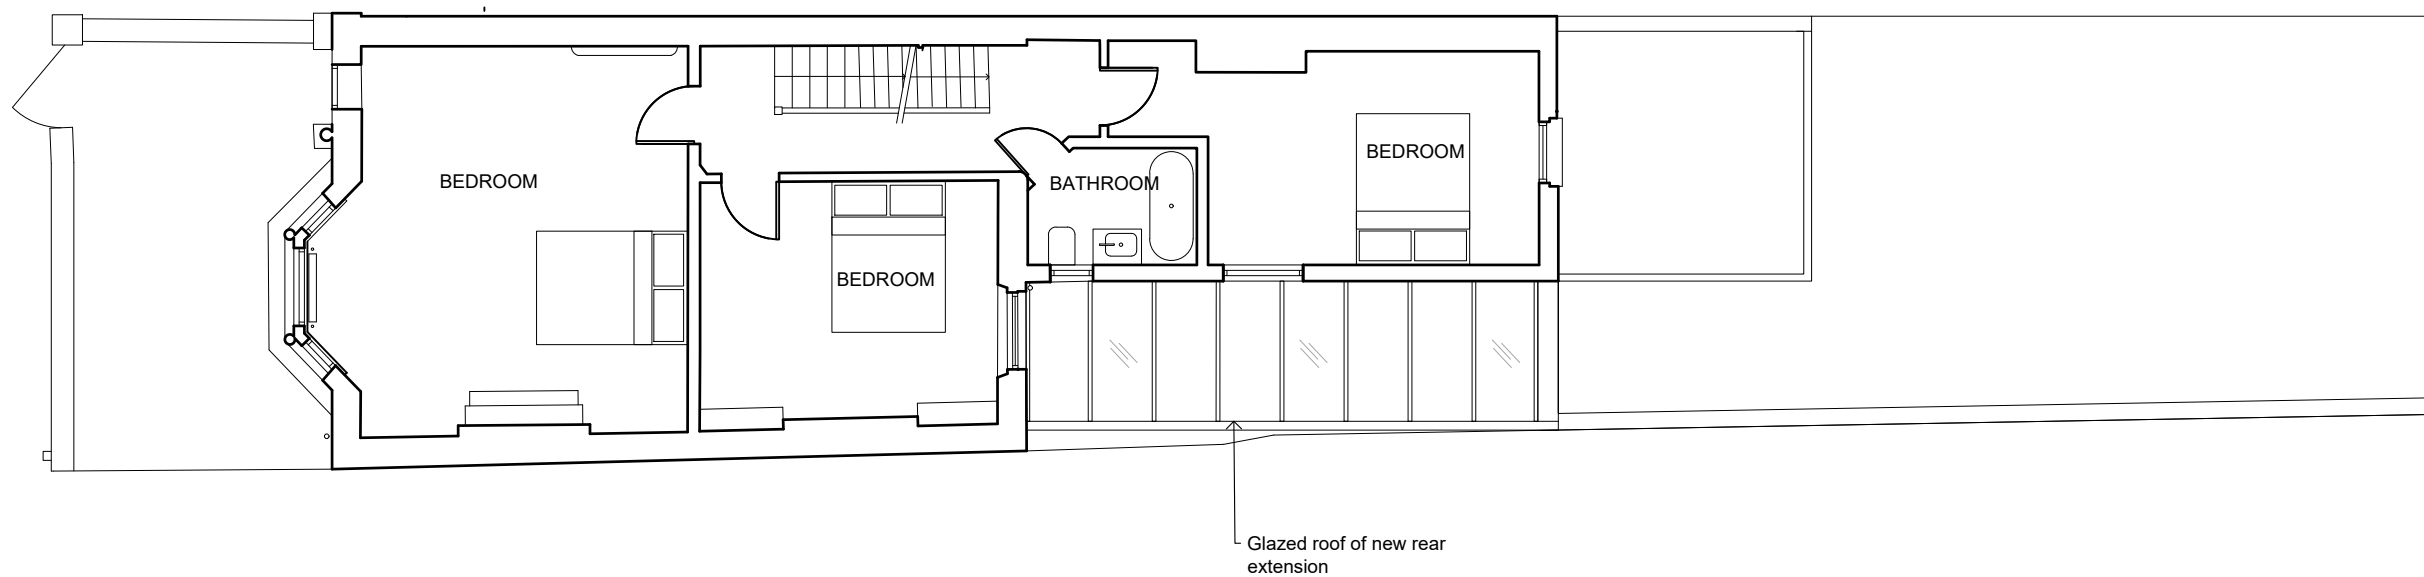

03 First Floor Plan
1:100



Notes:

Disclaimer:
Any discrepancies or queries should be brought to the attention of the authors. PARTI Ltd retain copyright of these drawings and the work depicted on them. No unauthorised reproduction of work.
This drawing is for the purposes declared in the Status Box only. Whilst all reasonable efforts are used to ensure drawings are accurate, PARTI Ltd accept no responsibility or liability for any reliance on these drawings for purposes other than those stated.

036
2 Rona Rd,
London NW3 2JA


PR03

Proposed 2nd + 3rd
Floor Plans


Completion by: MA

Scale:
1:100

- Issues:
- B 09/06/21 PLANNING SUBMISSION AMENDMENT
 - C 18/06/21 AMENDED PLANNING SUBMISSION
 - D 09/07/21 AMENDED PLANNING SUBMISSION
 - E 13/07/21 AMENDED PLANNING SUBMISSION
 - F 22/07/21 AMENDED PLANNING SUBMISSION
 - G 02/09/21 AMENDED PLANNING SUBMISSION
 - H 27/09/21 AMENDED PLANNING SUBMISSION

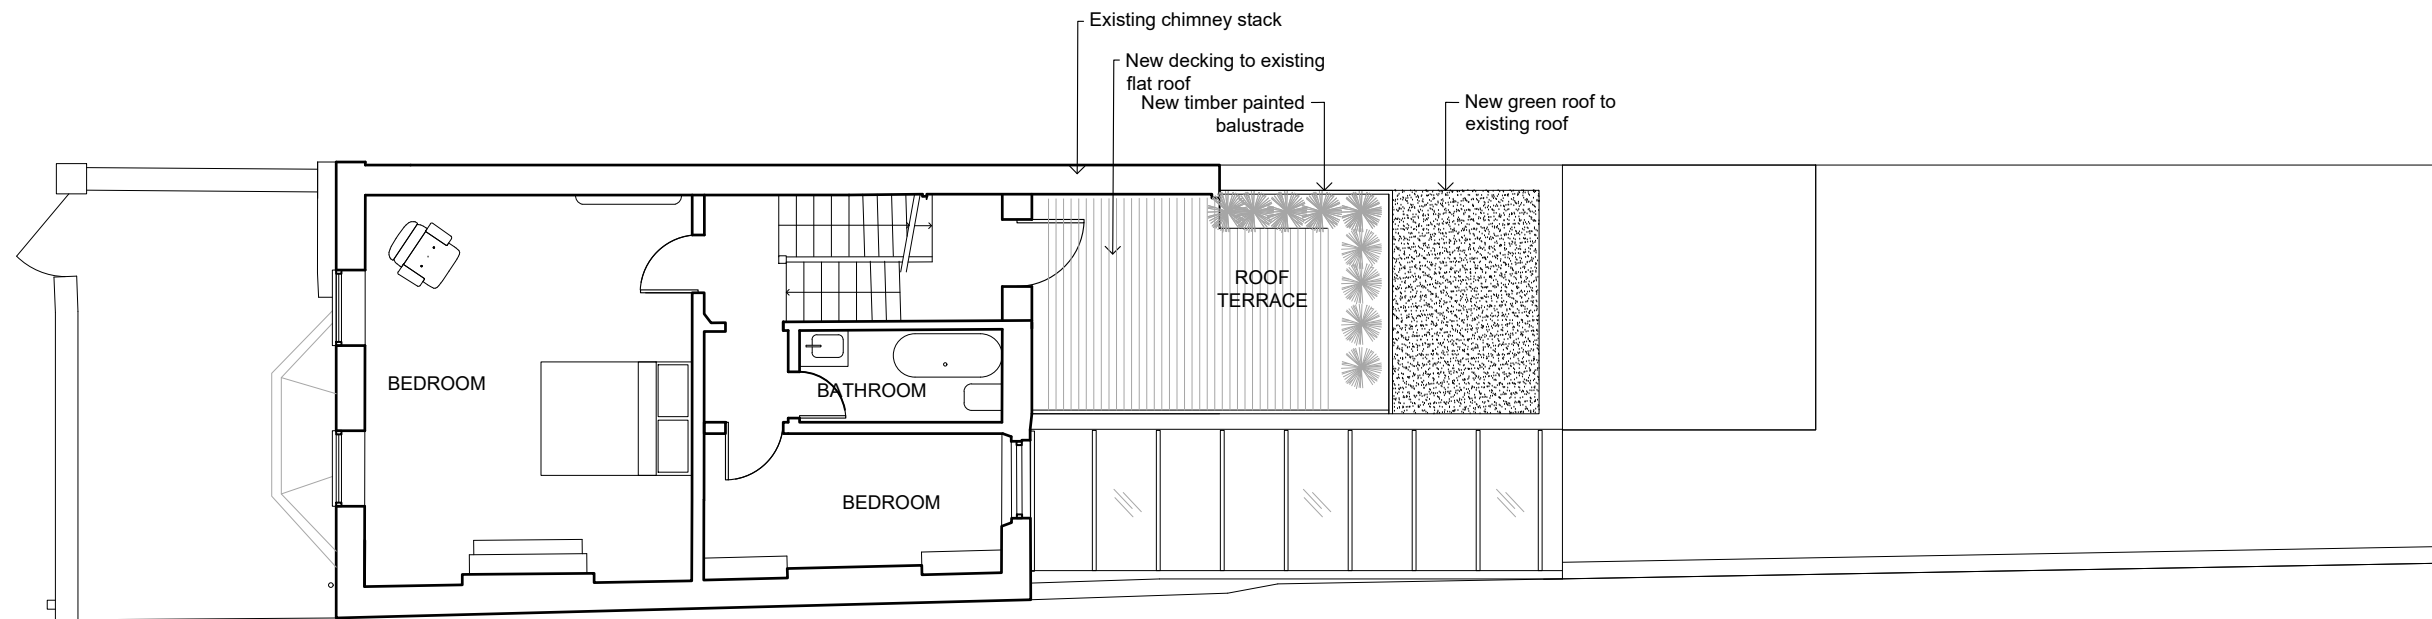

02 Second Floor Plan
1:100

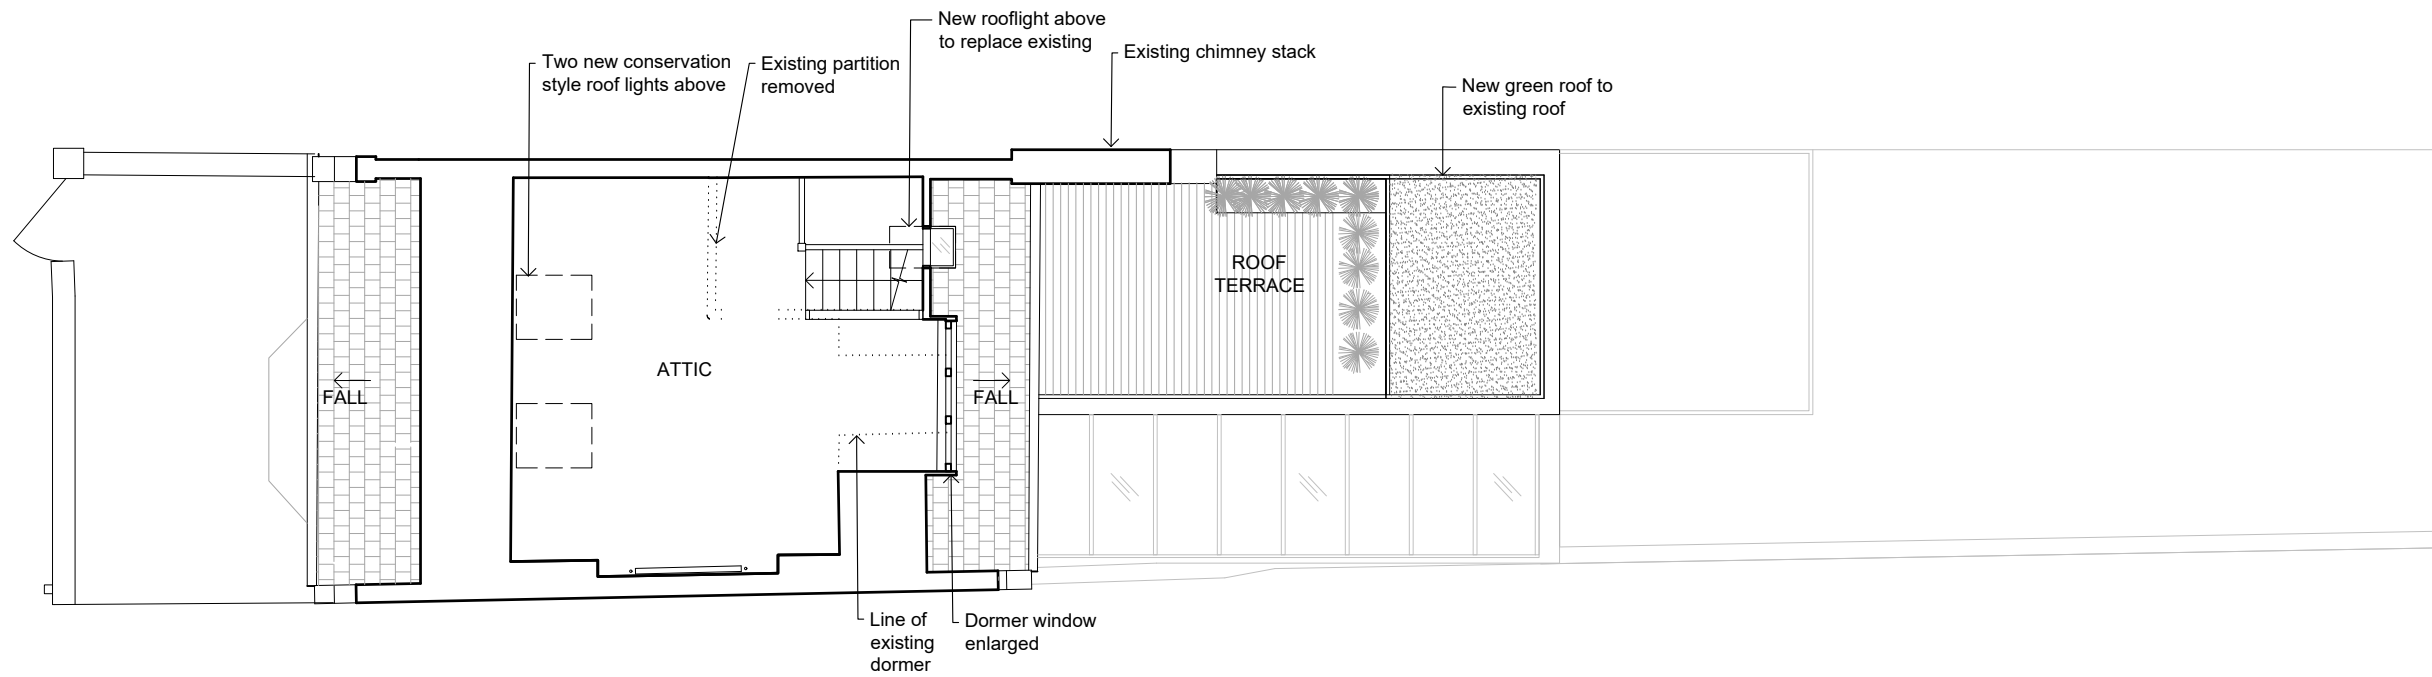

03 Third Floor Plan
1:100



Notes:

Disclaimer:
Any discrepancies or queries should be brought to the attention of the authors. PARTI Ltd retain copyright of these drawings and the work depicted on them. No unauthorised reproduction of work.
This drawing is for the purposes declared in the Status Box only. Whilst all reasonable efforts are used to ensure drawings are accurate, PARTI Ltd accept no responsibility or liability for any reliance on these drawings for purposes other than those stated.

Parti

PR05

Proposed East Elevation + West
Elevation + Section AA

Completion by: MA

Scale:
1:100


- Issues:
- B 09/06/21 PLANNING SUBMISSION AMENDMENT
 - D 09/07/21 AMENDED PLANNING SUBMISSION
 - E 13/07/21 AMENDED PLANNING SUBMISSION
 - F 22/07/21 AMENDED PLANNING SUBMISSION
 - G 02/09/21 AMENDED PLANNING SUBMISSION
 - H 27/09/21 AMENDED PLANNING SUBMISSION

Notes:

Disclaimer:
Any discrepancies or queries should be brought to the attention of the authors. PARTI Ltd retain copyright of these drawings and the work depicted on them. No unauthorised reproduction of work.
This drawing is for the purposes declared in the Status Box only. Whilst all reasonable efforts are used to ensure drawings are accurate, PARTI Ltd accept no responsibility or liability for any reliance on these drawings for purposes other than those stated.



07 WEST ELEVATION
1:100

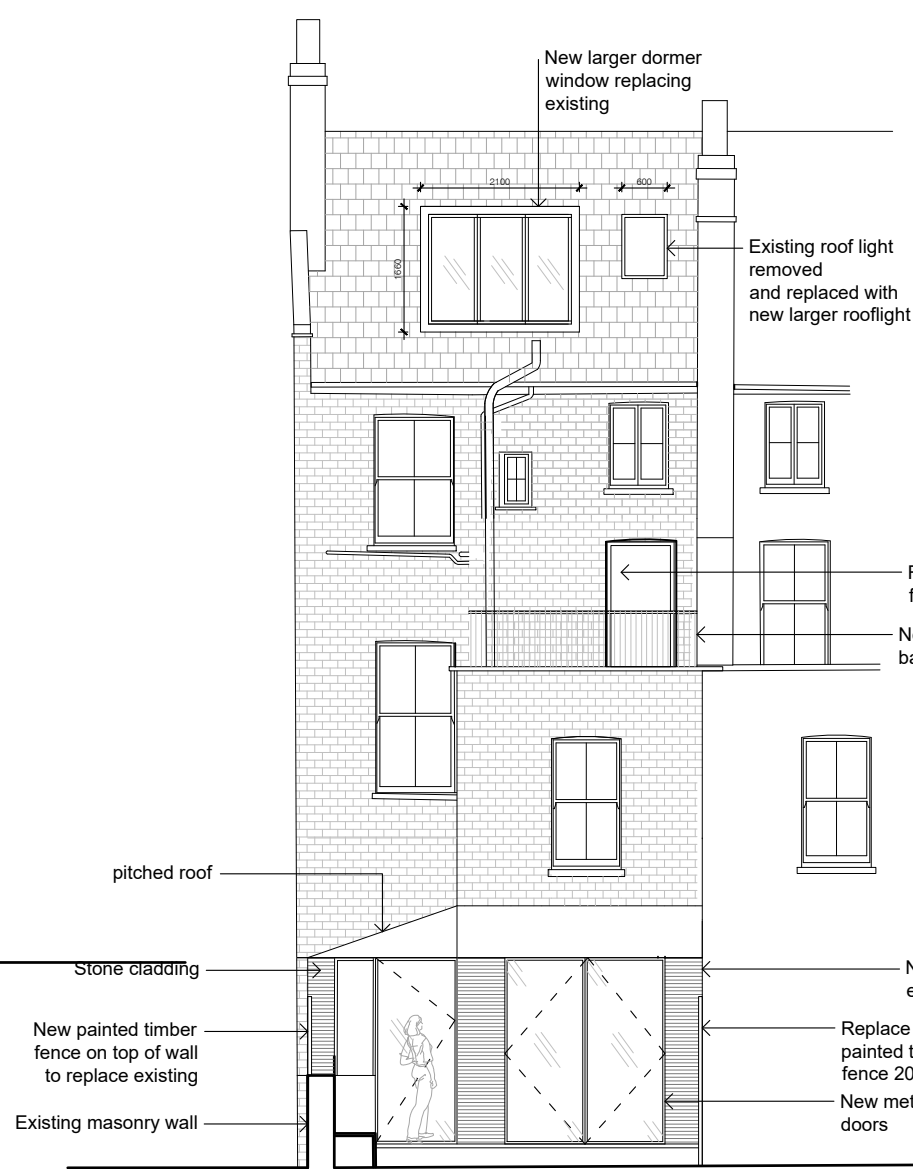

07 EAST ELEVATION
1:100



08 SECTION AA
1:100



036
2 Rona Rd,
London NW3 2JA

PR06
Proposed Section BB


Completion by: MA

Scale:
1:100

- Issues:
- A 19/04/21 PLANNING SUBMISSION
 - D 09/07/21 AMENDED PLANNING SUBMISSION
 - E 13/07/21 AMENDED PLANNING SUBMISSION
 - G 02/09/21 AMENDED PLANNING SUBMISSION
 - H 27/09/21 AMENDED PLANNING SUBMISSION

Notes:

Disclaimer:
Any discrepancies or queries should be brought to the attention of the authors. PARTI Ltd retain copyright of these drawings and the work depicted on them. No unauthorised reproduction of work.
This drawing is for the purposes declared in the Status Box only. Whilst all reasonable efforts are used to ensure drawings are accurate, PARTI Ltd accept no responsibility or liability for any reliance on these drawings for purposes other than those stated.

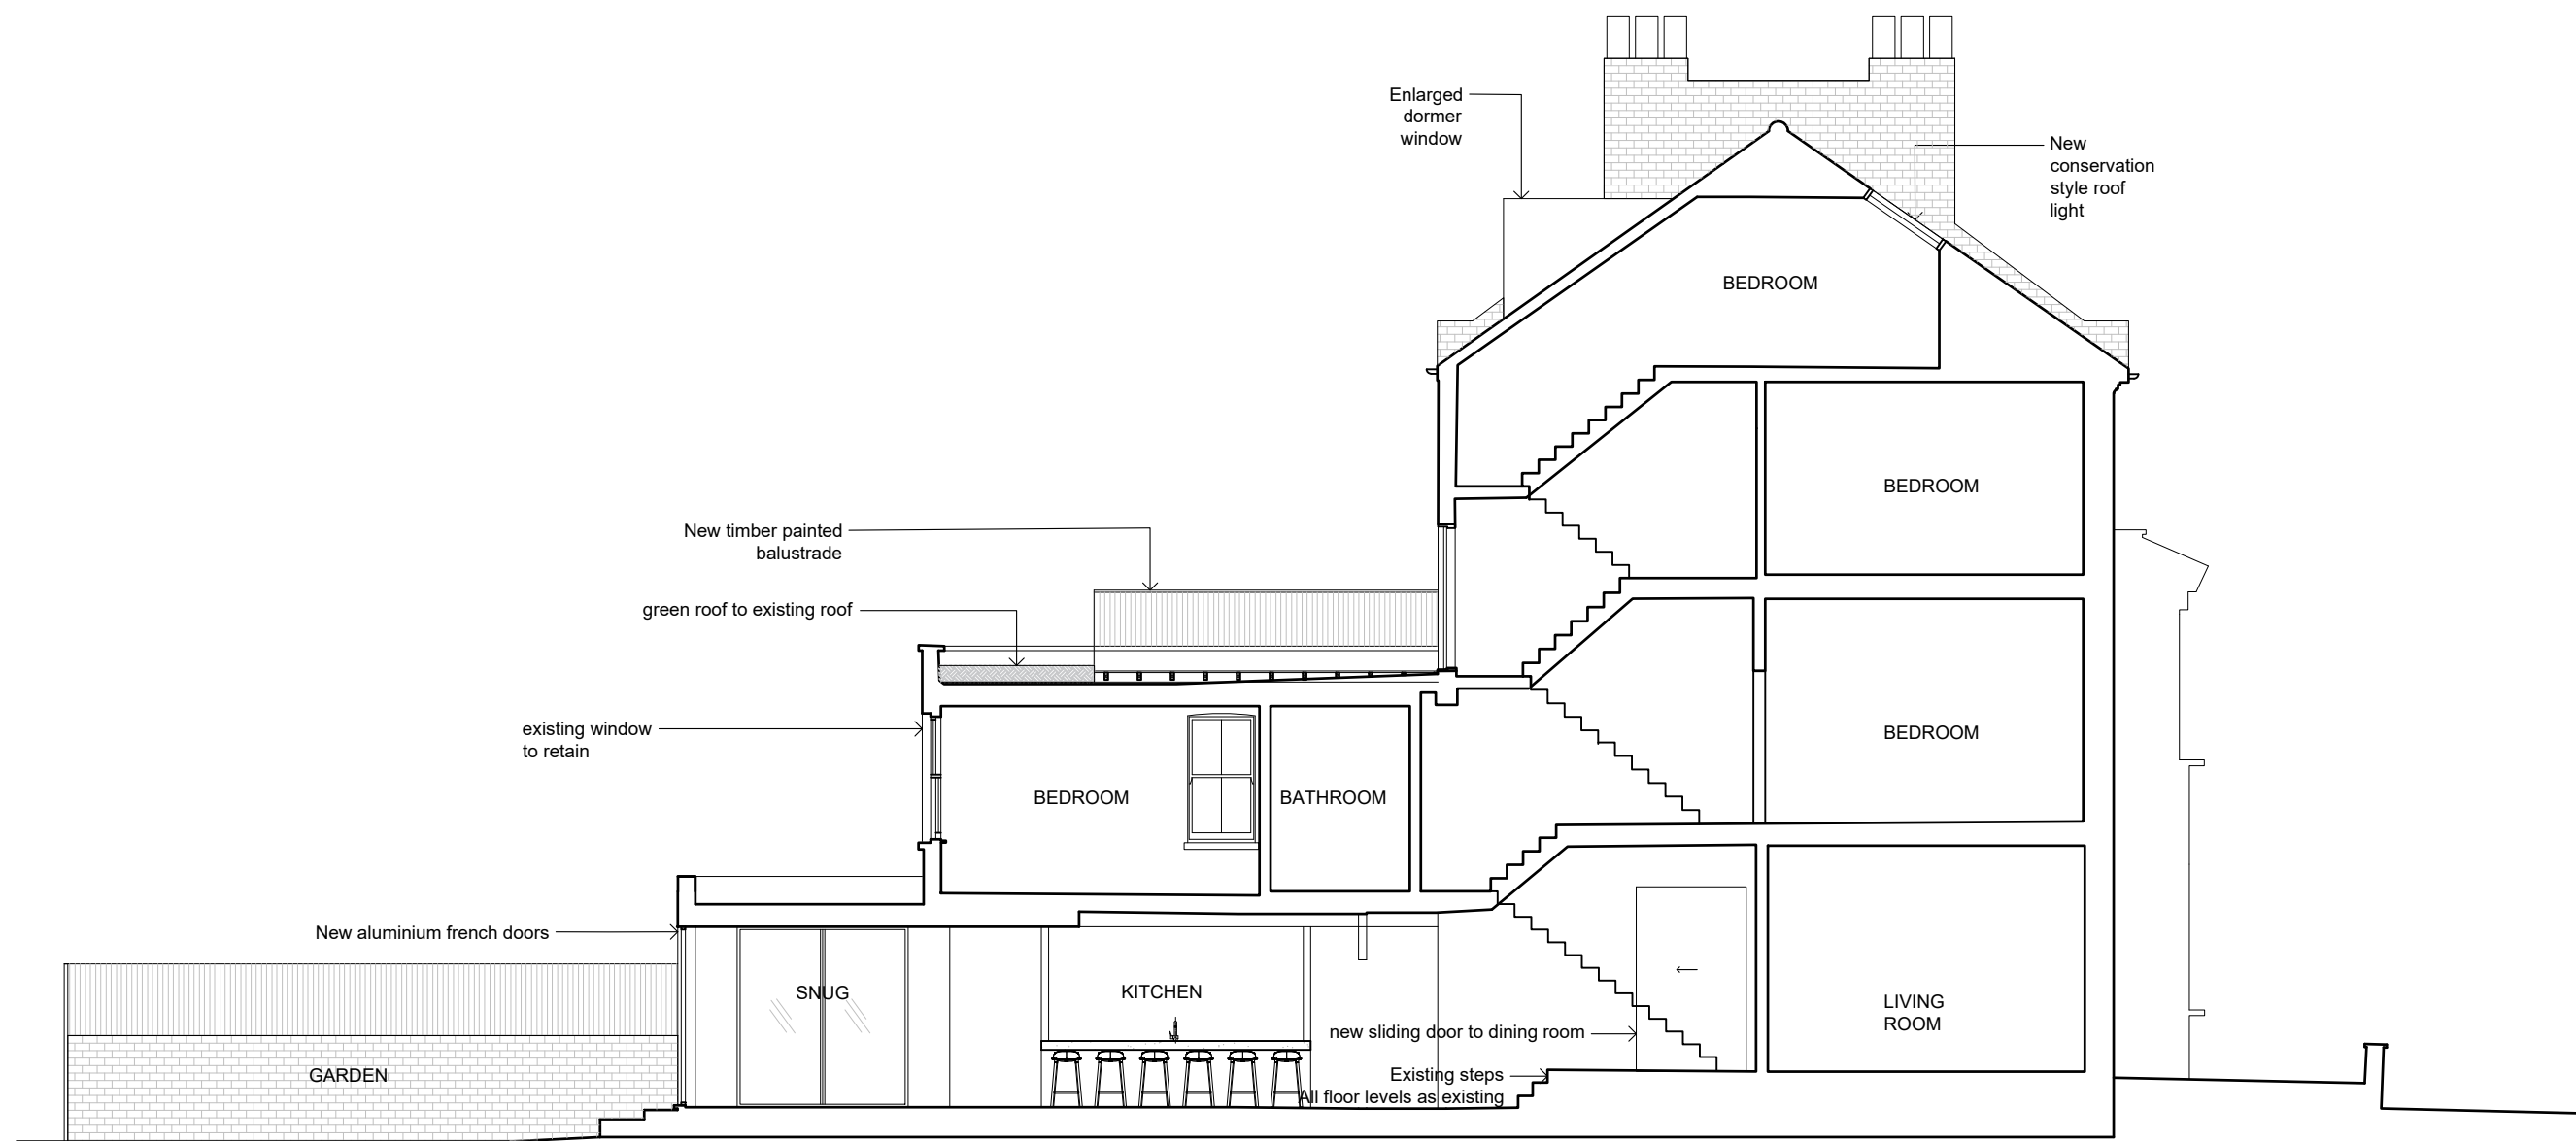

09 SECTION BB
1:100



036
2 Rona Rd,
London NW3 2JA

PR08

Proposed Section
CC

Completion by: MA


Scale:
1:100

- Issues:
- A 19/04/21 PLANNING SUBMISSION
 - C 18/06/21 AMENDED PLANNING SUBMISSION
 - D 09/07/21 AMENDED PLANNING SUBMISSION
 - E 13/07/21 AMENDED PLANNING SUBMISSION
 - G 02/09/21 AMENDED PLANNING SUBMISSION
 - H 27/09/21 AMENDED PLANNING SUBMISSION

Notes:


Disclaimer:

Any discrepancies or queries should be brought to the attention of the authors. PARTI Ltd retain copyright of these drawings and the work depicted on them. No unauthorised reproduction of work.
This drawing is for the purposes declared in the Status Box only. Whilst all reasonable efforts are used to ensure drawings are accurate, PARTI Ltd accept no responsibility or liability for any reliance on these drawings for purposes other than those stated.

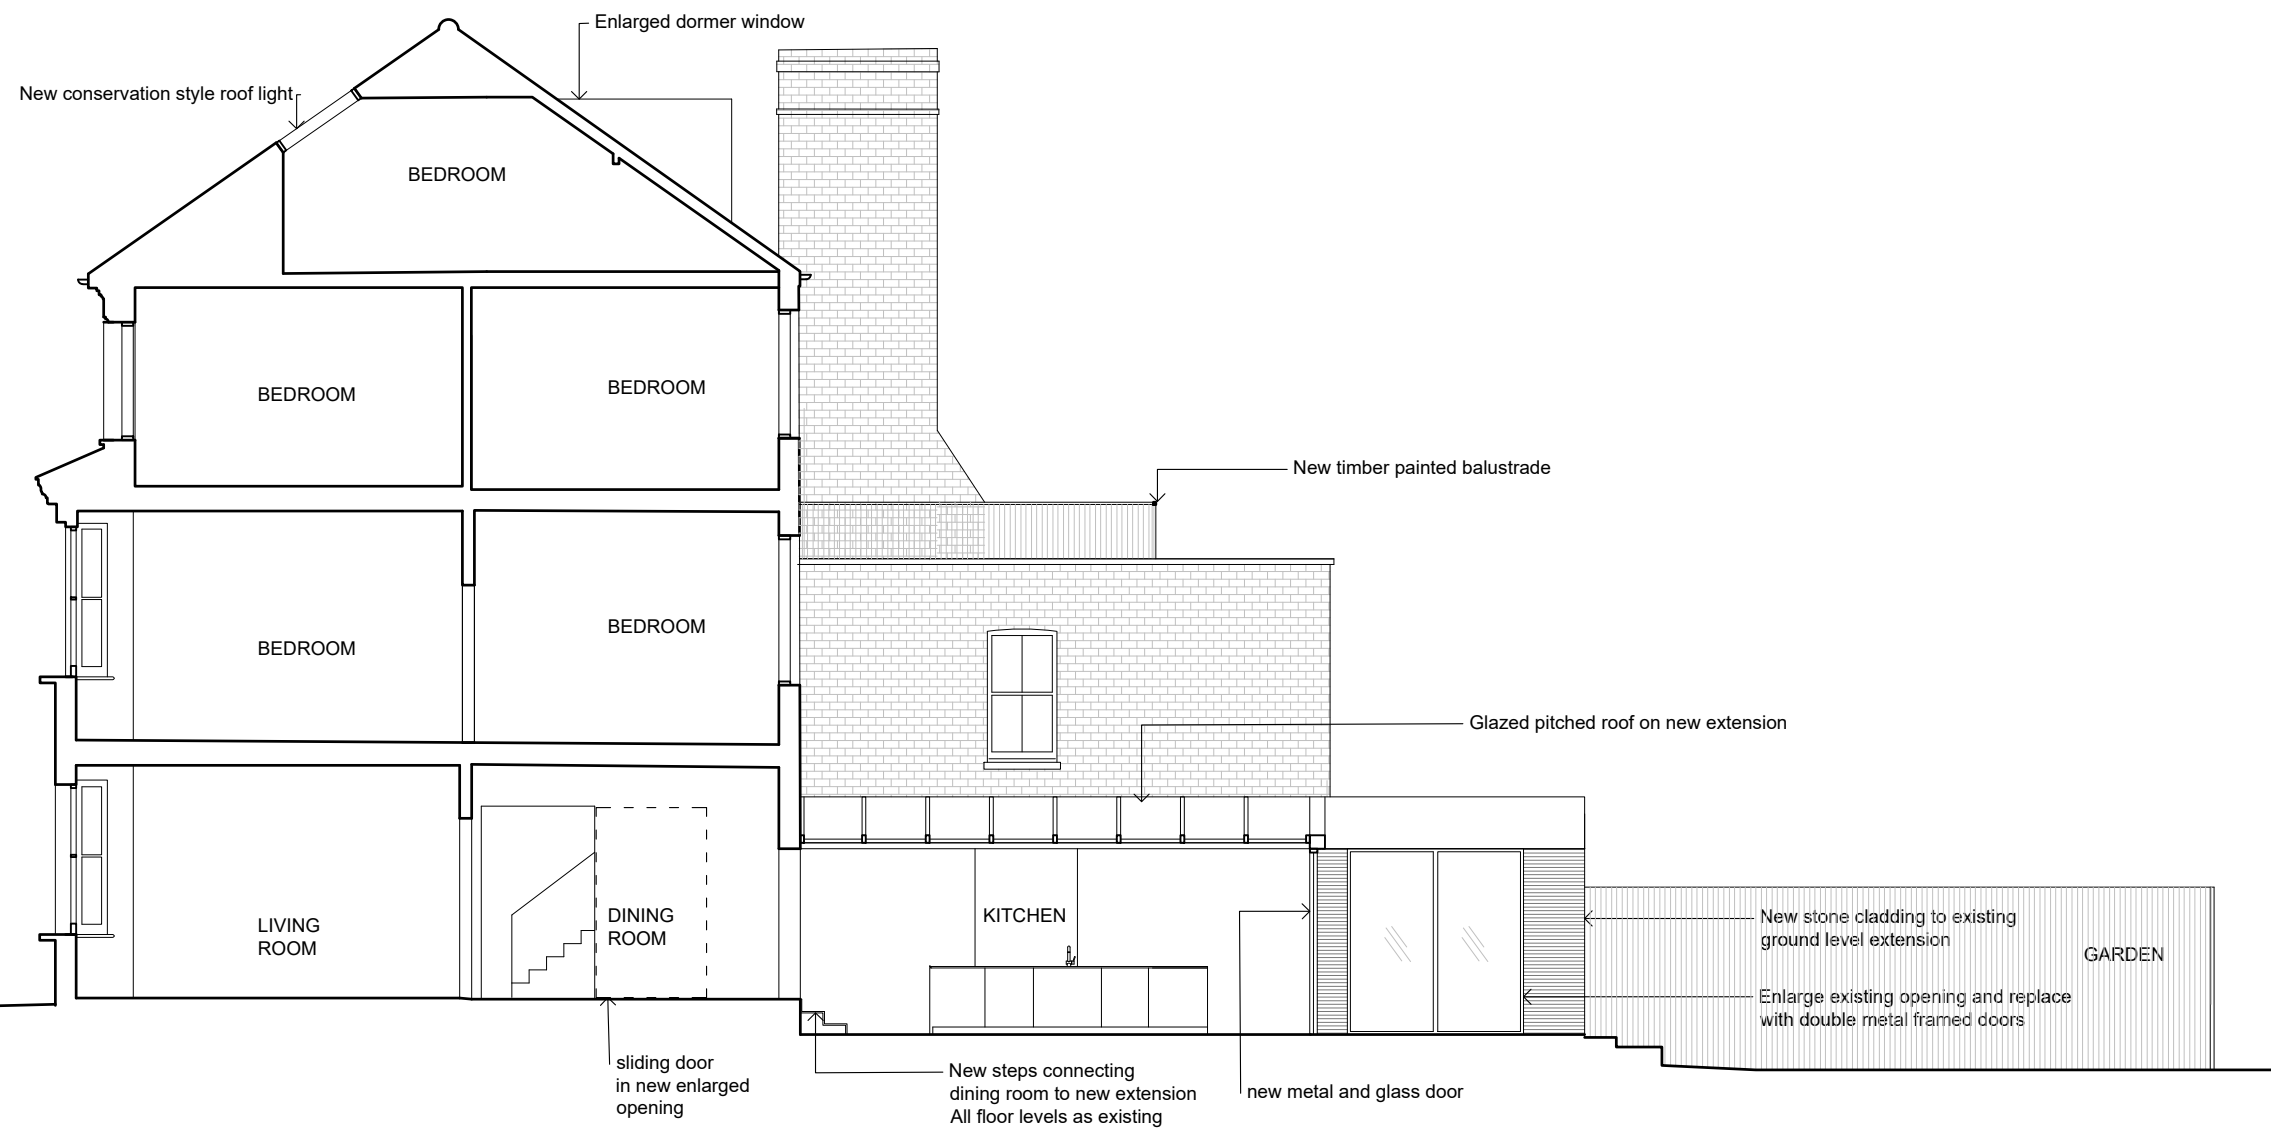

10 SECTION CC
1:100

1:100

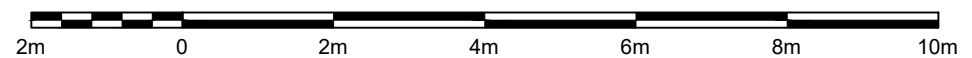

036
2 Rona Rd,
London NW3 2JA

PR09

Proposed South
Elevation E2


Completion by: MA

Scale:
1:100

- Issues:**
- A 19/04/21 PLANNING SUBMISSION
 - C 18/06/21 AMENDED PLANNING SUBMISSION
 - D 09/07/21 AMENDED PLANNING SUBMISSION
 - E 13/07/21 AMENDED PLANNING SUBMISSION
 - G 02/09/21 AMENDED PLANNING SUBMISSION
 - H 27/09/21 AMENDED PLANNING SUBMISSION

Notes:

Disclaimer:
Any discrepancies or queries should be brought to the attention of the authors. PARTI Ltd retain copyright of these drawings and the work depicted on them. No unauthorised reproduction of work.
This drawing is for the purposes declared in the Status Box only. Whilst all reasonable efforts are used to ensure drawings are accurate, PARTI Ltd accept no responsibility or liability for any reliance on these drawings for purposes other than those stated.

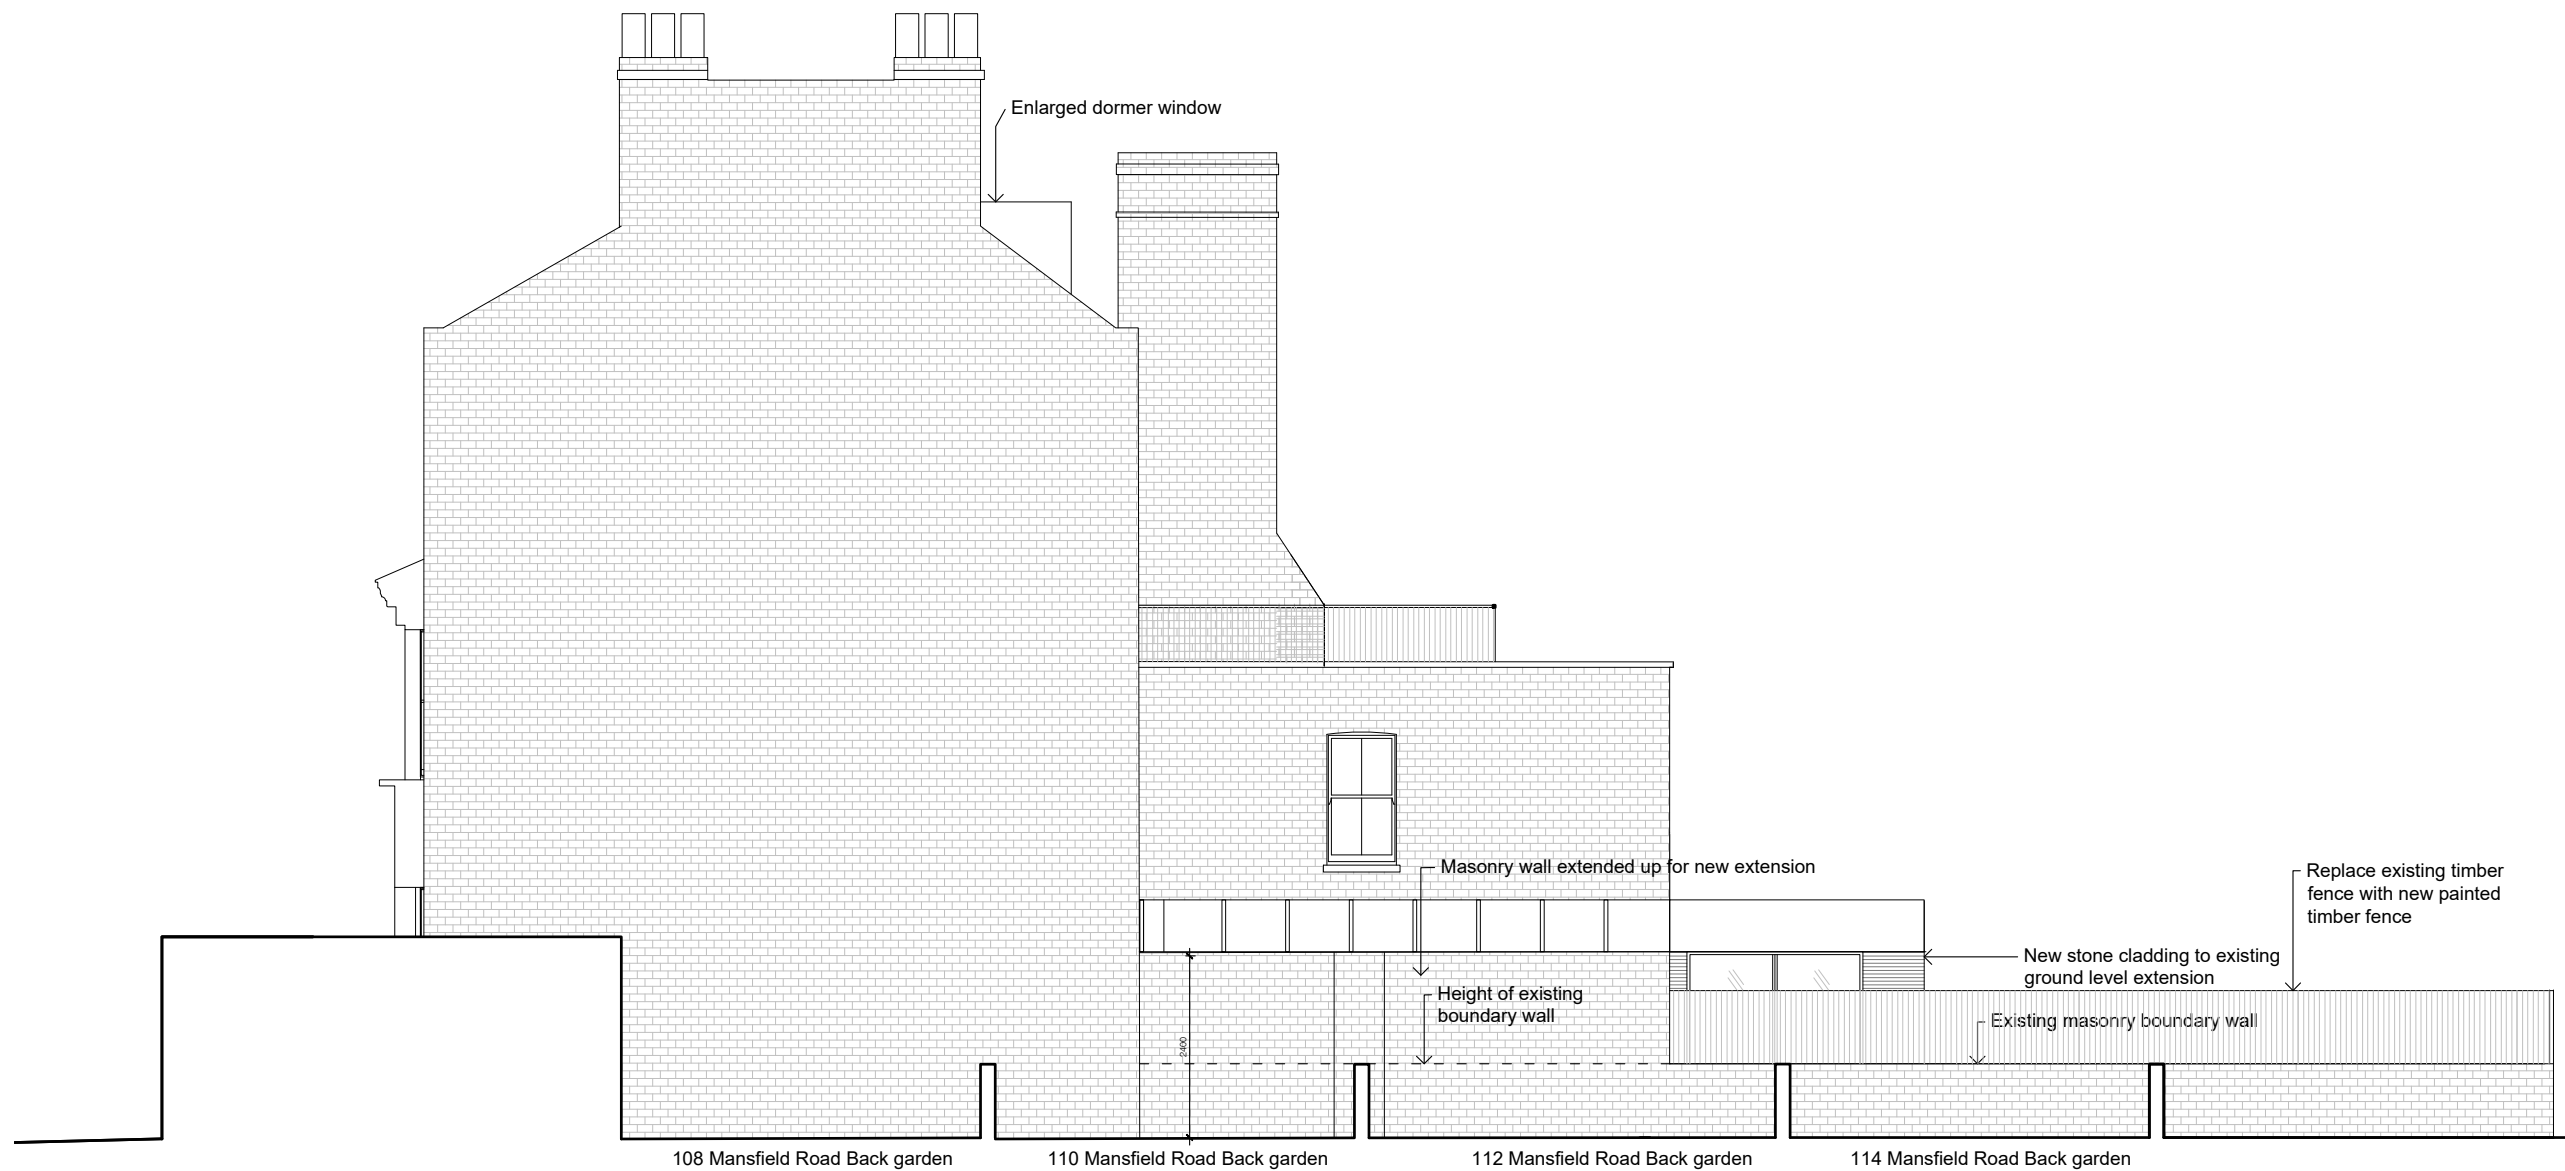

11 SOUTH ELEVATION E2
1:100

