

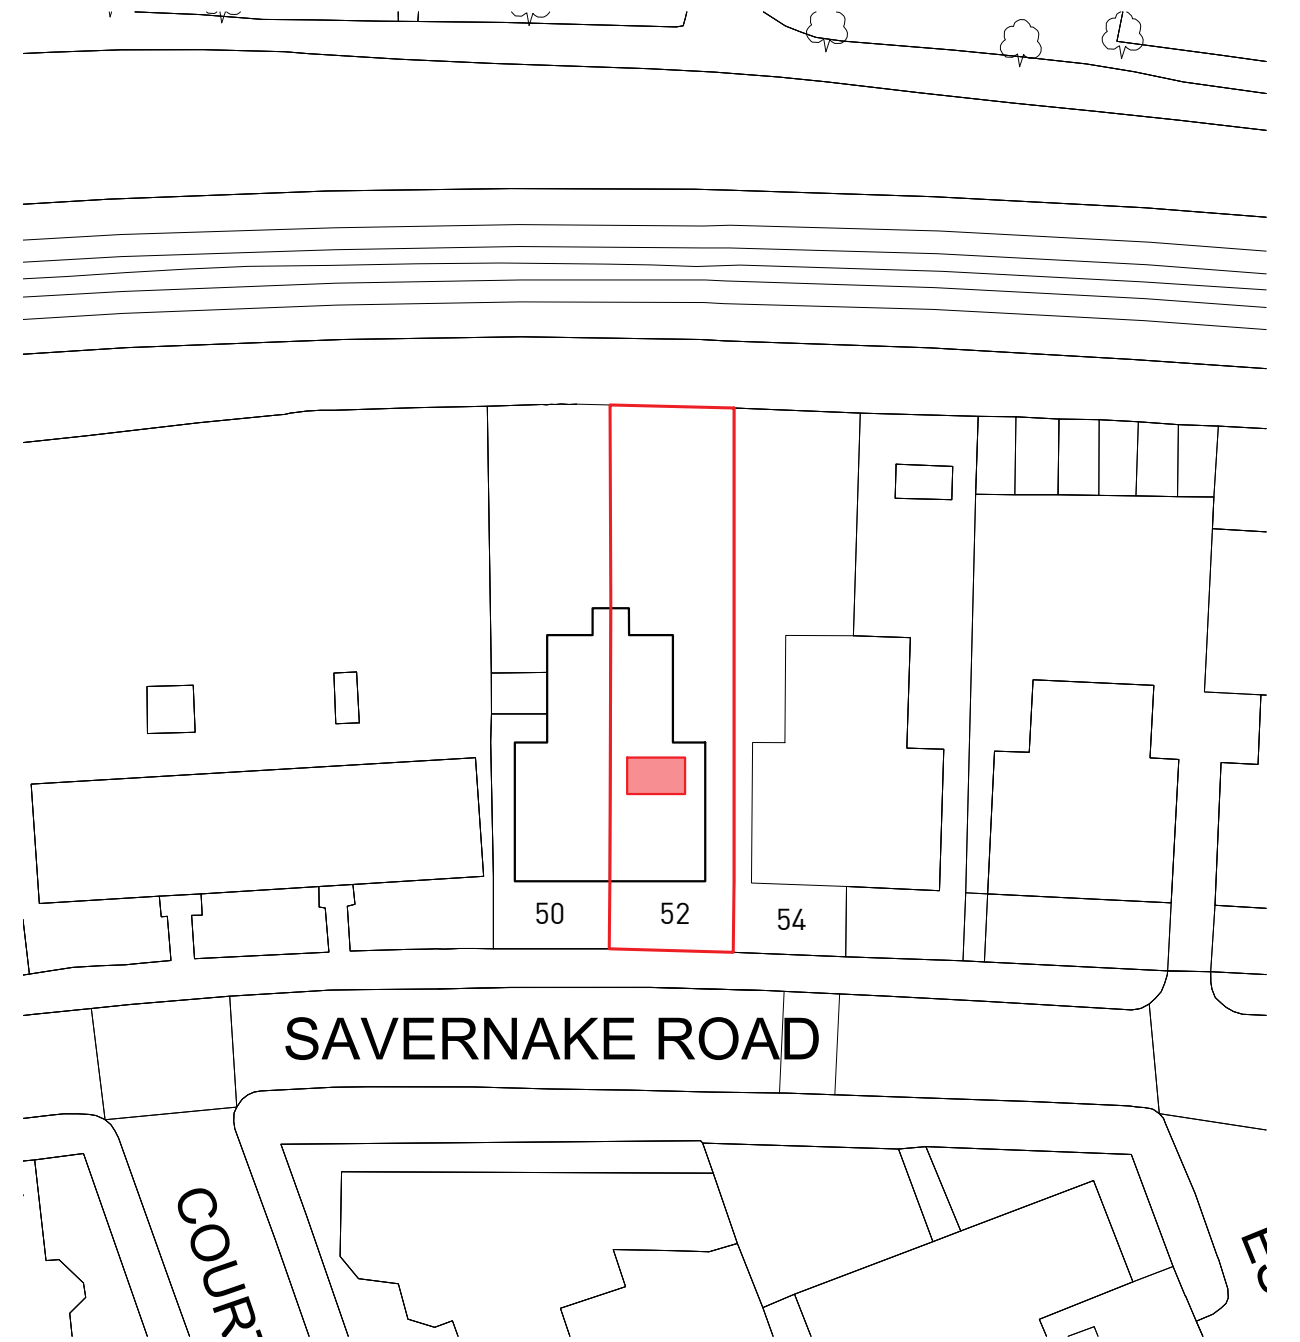


**01 LOCATION PLAN**  
1:1250 @ A3

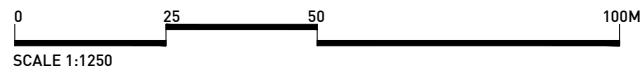


**02 BLOCK PLAN**  
1:500 @ A3

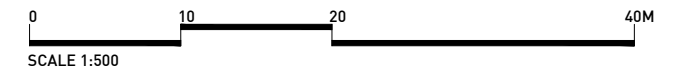

Rev	Date	Description	Drawn	Check
0	23.09.2021	A/C APPLICATION - ISSUED FOR PLANNING	ML	FL

Do not Scale. Use figured dimensions only. All dimensions to be checked on site.  
 All drawings to be read in conjunction with the Engineers' drawings. Any discrepancies between consultants drawings to be reported to the Architect before any work commences.  
 The Contractor's attention is drawn to the Health & Safety matters identified in the Health & Safety plan as being potentially hazardous. These items should not be considered as a complete and final list. The Work Package Contractor's normal Health and Safety obligations still apply when undertaking constructional operations both on and off site.


**PLANNING**

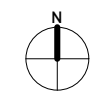


E: info@felixlewisarchitects.com  
 T: 01723 457 123 (Surrey Studio)  
 T: 01622 535 010 (Kent Studio)  
 W: www.felixlewisarchitects.com

**Felix Lewis Architects**

Project:	52 SAVERNAKE ROAD, NW3 2JP
Title:	LOCATION & BLOCK PLANS
Scale @A3:	1:1250 1:500
Drawing and CAD File Number:	290(PIC_001)
Rev:	0

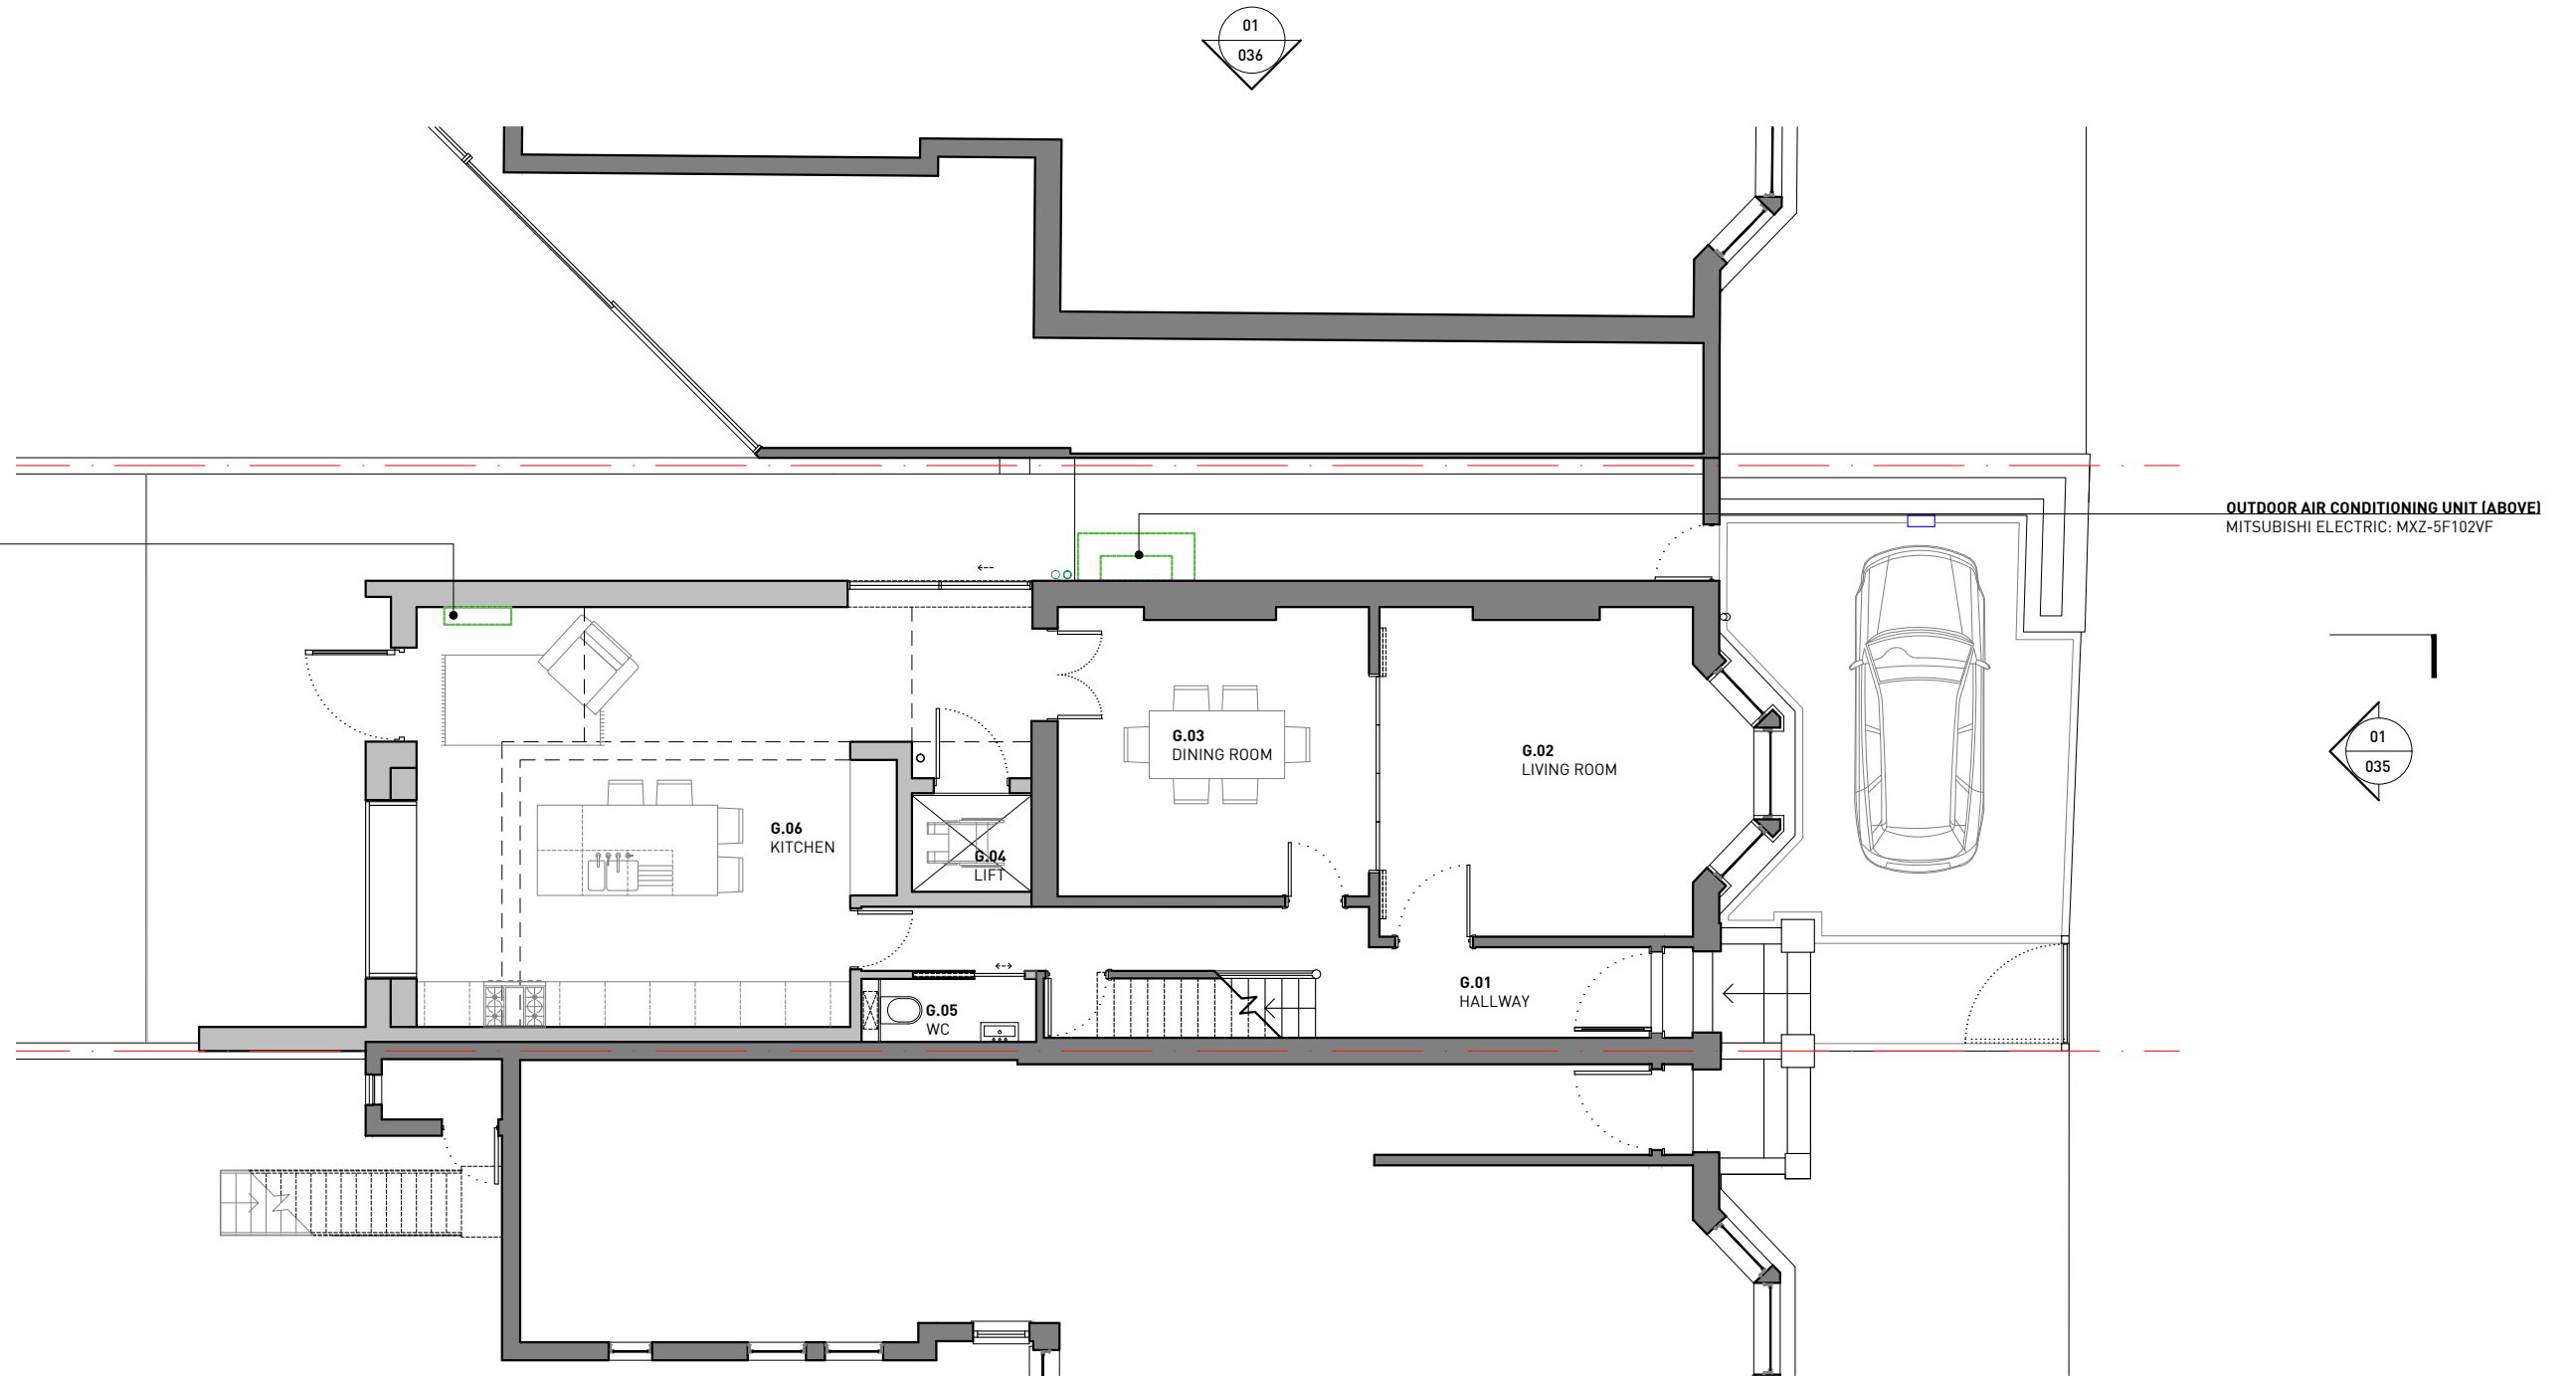


**01 PROPOSED GROUND FLOOR PLAN**  
1:100 @ A3

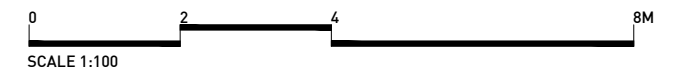

Rev	Date	Description	Drawn	Check
0	23.09.2021	A/C APPLICATION - ISSUED FOR PLANNING	ML	FL

Do not Scale. Use figured dimensions only. All dimensions to be checked on site.  
All drawings to be read in conjunction with the Engineers' drawings. Any discrepancies between consultants drawings to be reported to the Architect before any work commences.  
The Contractor's attention is drawn to the Health & Safety matters identified in the Health & Safety plan as being potentially hazardous. These items should not be considered as a complete and final list. The Work Package Contractor's normal Health and Safety obligations still apply when undertaking constructional operations both on and off site.



**PLANNING**

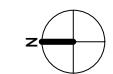

E: info@felixlewisarchitects.com  
T: 01723 457 123 (Surrey Studio)  
T: 01622 535 010 (Kent Studio)  
W: www.felixlewisarchitects.com

**Felix Lewis Architects**

Project:	52 SAVERNAKE ROAD, NW3 2JP
Title:	PROPOSED GROUND FLOOR PLAN
Scale @A3:	1:100
Drawing and CAD File Number:	290(PIC_030)
Rev:	0

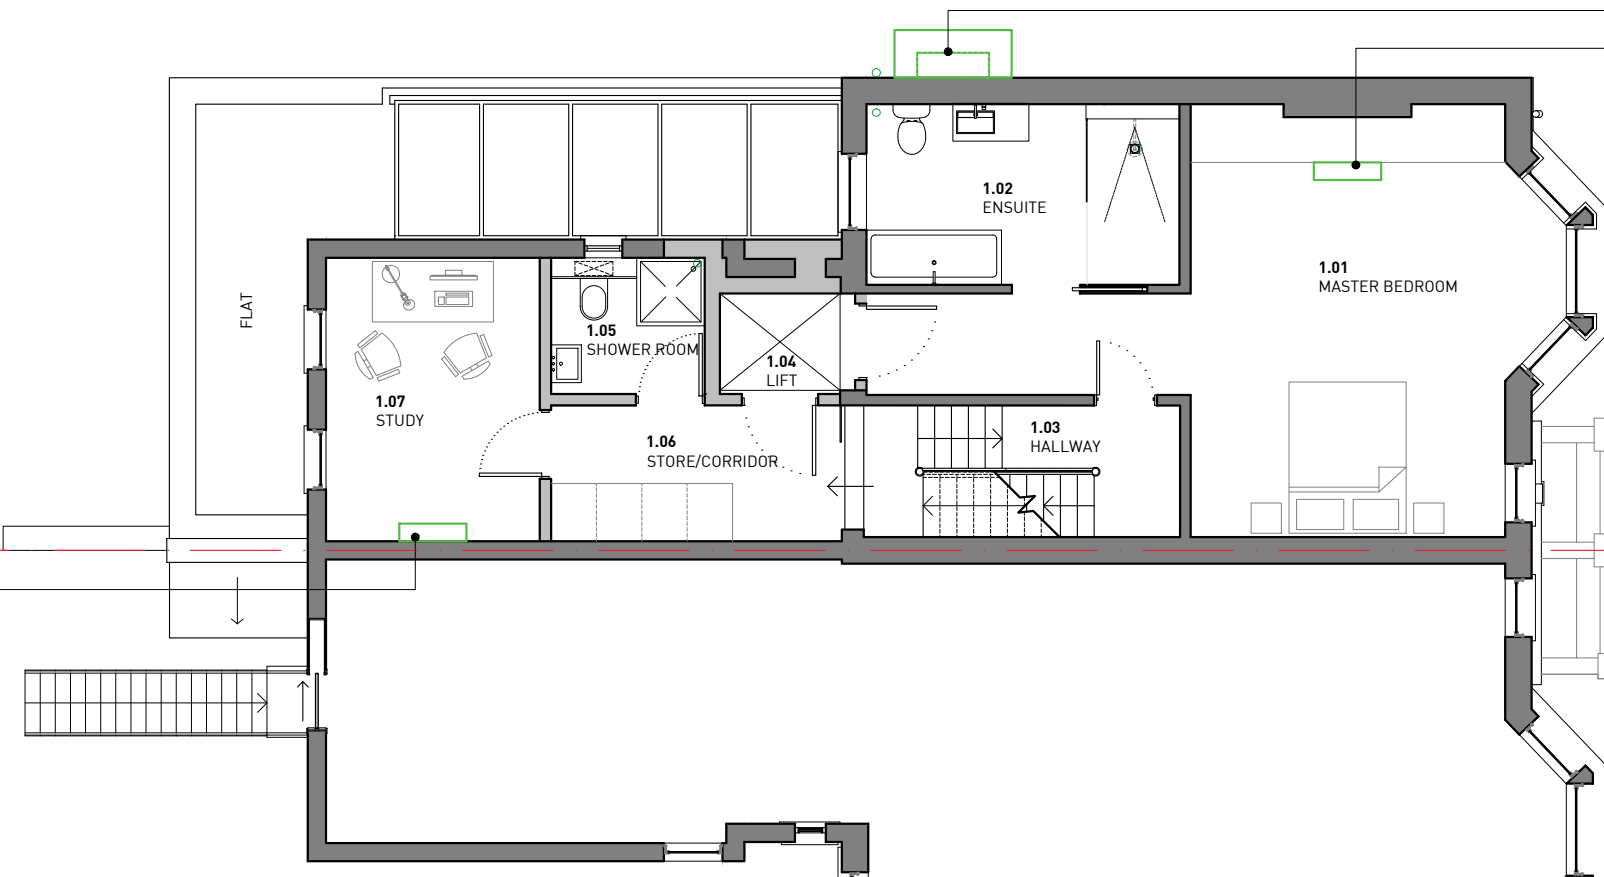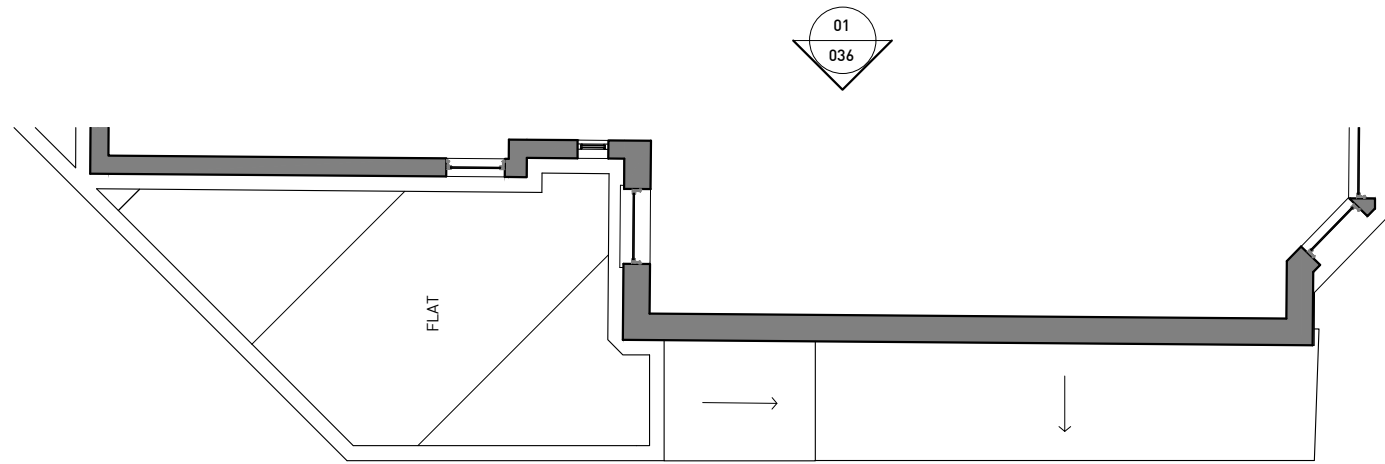

**OUTDOOR AIR CONDITIONING UNIT**  
 MITSUBISHI ELECTRIC: MXZ-5F102VF  
**INDOOR AIR CONDITIONING UNIT**  
 MITSUBISHI ELECTRIC: MSZ-LN50

BB  
042


01  
037

01  
035

rev03

**INDOOR AIR CONDITIONING UNIT**  
 MITSUBISHI ELECTRIC: MSZ-LN18

**01 PROPOSED FIRST FLOOR PLAN**  
 1:100 @ A3

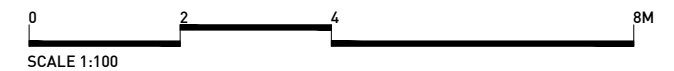

Rev	Date	Description	Drawn	Check
0	23.09.2021	A/C APPLICATION - ISSUED FOR PLANNING	ML	FL

Do not Scale. Use figured dimensions only. All dimensions to be checked on site.  
 All drawings to be read in conjunction with the Engineers' drawings. Any discrepancies between consultants drawings to be reported to the Architect before any work commences.  
 The Contractor's attention is drawn to the Health & Safety matters identified in the Health & Safety plan as being potentially hazardous. These items should not be considered as a complete and final list. The Work Package Contractor's normal Health and Safety obligations still apply when undertaking constructional operations both on and off site.

**PLANNING**




E: info@felixlewisarchitects.com  
 T: 01732 457 123 (Surrey Studio)  
 T: 01622 535 010 (Kent Studio)  
 W: www.felixlewisarchitects.com

Felix Lewis Architects

Project:	52 SAVERNAKE ROAD, NW3 2JP
Title:	PROPOSED FIRST FLOOR PLAN
Scale @A3:	1:100
Drawing and CAD File Number:	290(PIC_031)
Rev:	0



**01 PROPOSED SOUTH ELEVATION**  
1:100 @ A3

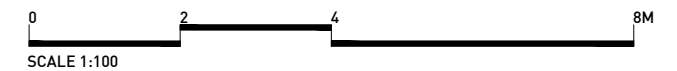

Rev	Date	Description	Drawn	Check
0	23.09.2021	A/C APPLICATION - ISSUED FOR PLANNING	ML	FL

Do not Scale. Use figured dimensions only. All dimensions to be checked on site.  
All drawings to be read in conjunction with the Engineers' drawings. Any discrepancies between consultants drawings to be reported to the Architect before any work commences.  
The Contractor's attention is drawn to the Health & Safety matters identified in the Health & Safety plan as being potentially hazardous. These items should not be considered as a complete and final list. The Work Package Contractor's normal Health and Safety obligations still apply when undertaking constructional operations both on and off site.

**PLANNING**


E: info@felixlewisarchitects.com  
T: 01723 457 123 (Surrey Studio)  
T: 01622 535 010 (Kent Studio)  
W: www.felixlewisarchitects.com

**Felix Lewis Architects**


Project: 52 SAVERNAKE ROAD, NW3 2JP

Title: PROPOSED SOUTH ELEVATION

Scale @A3: 1:100 Drawing and CAD File Number: 290(PIC\_035 Rev: 0

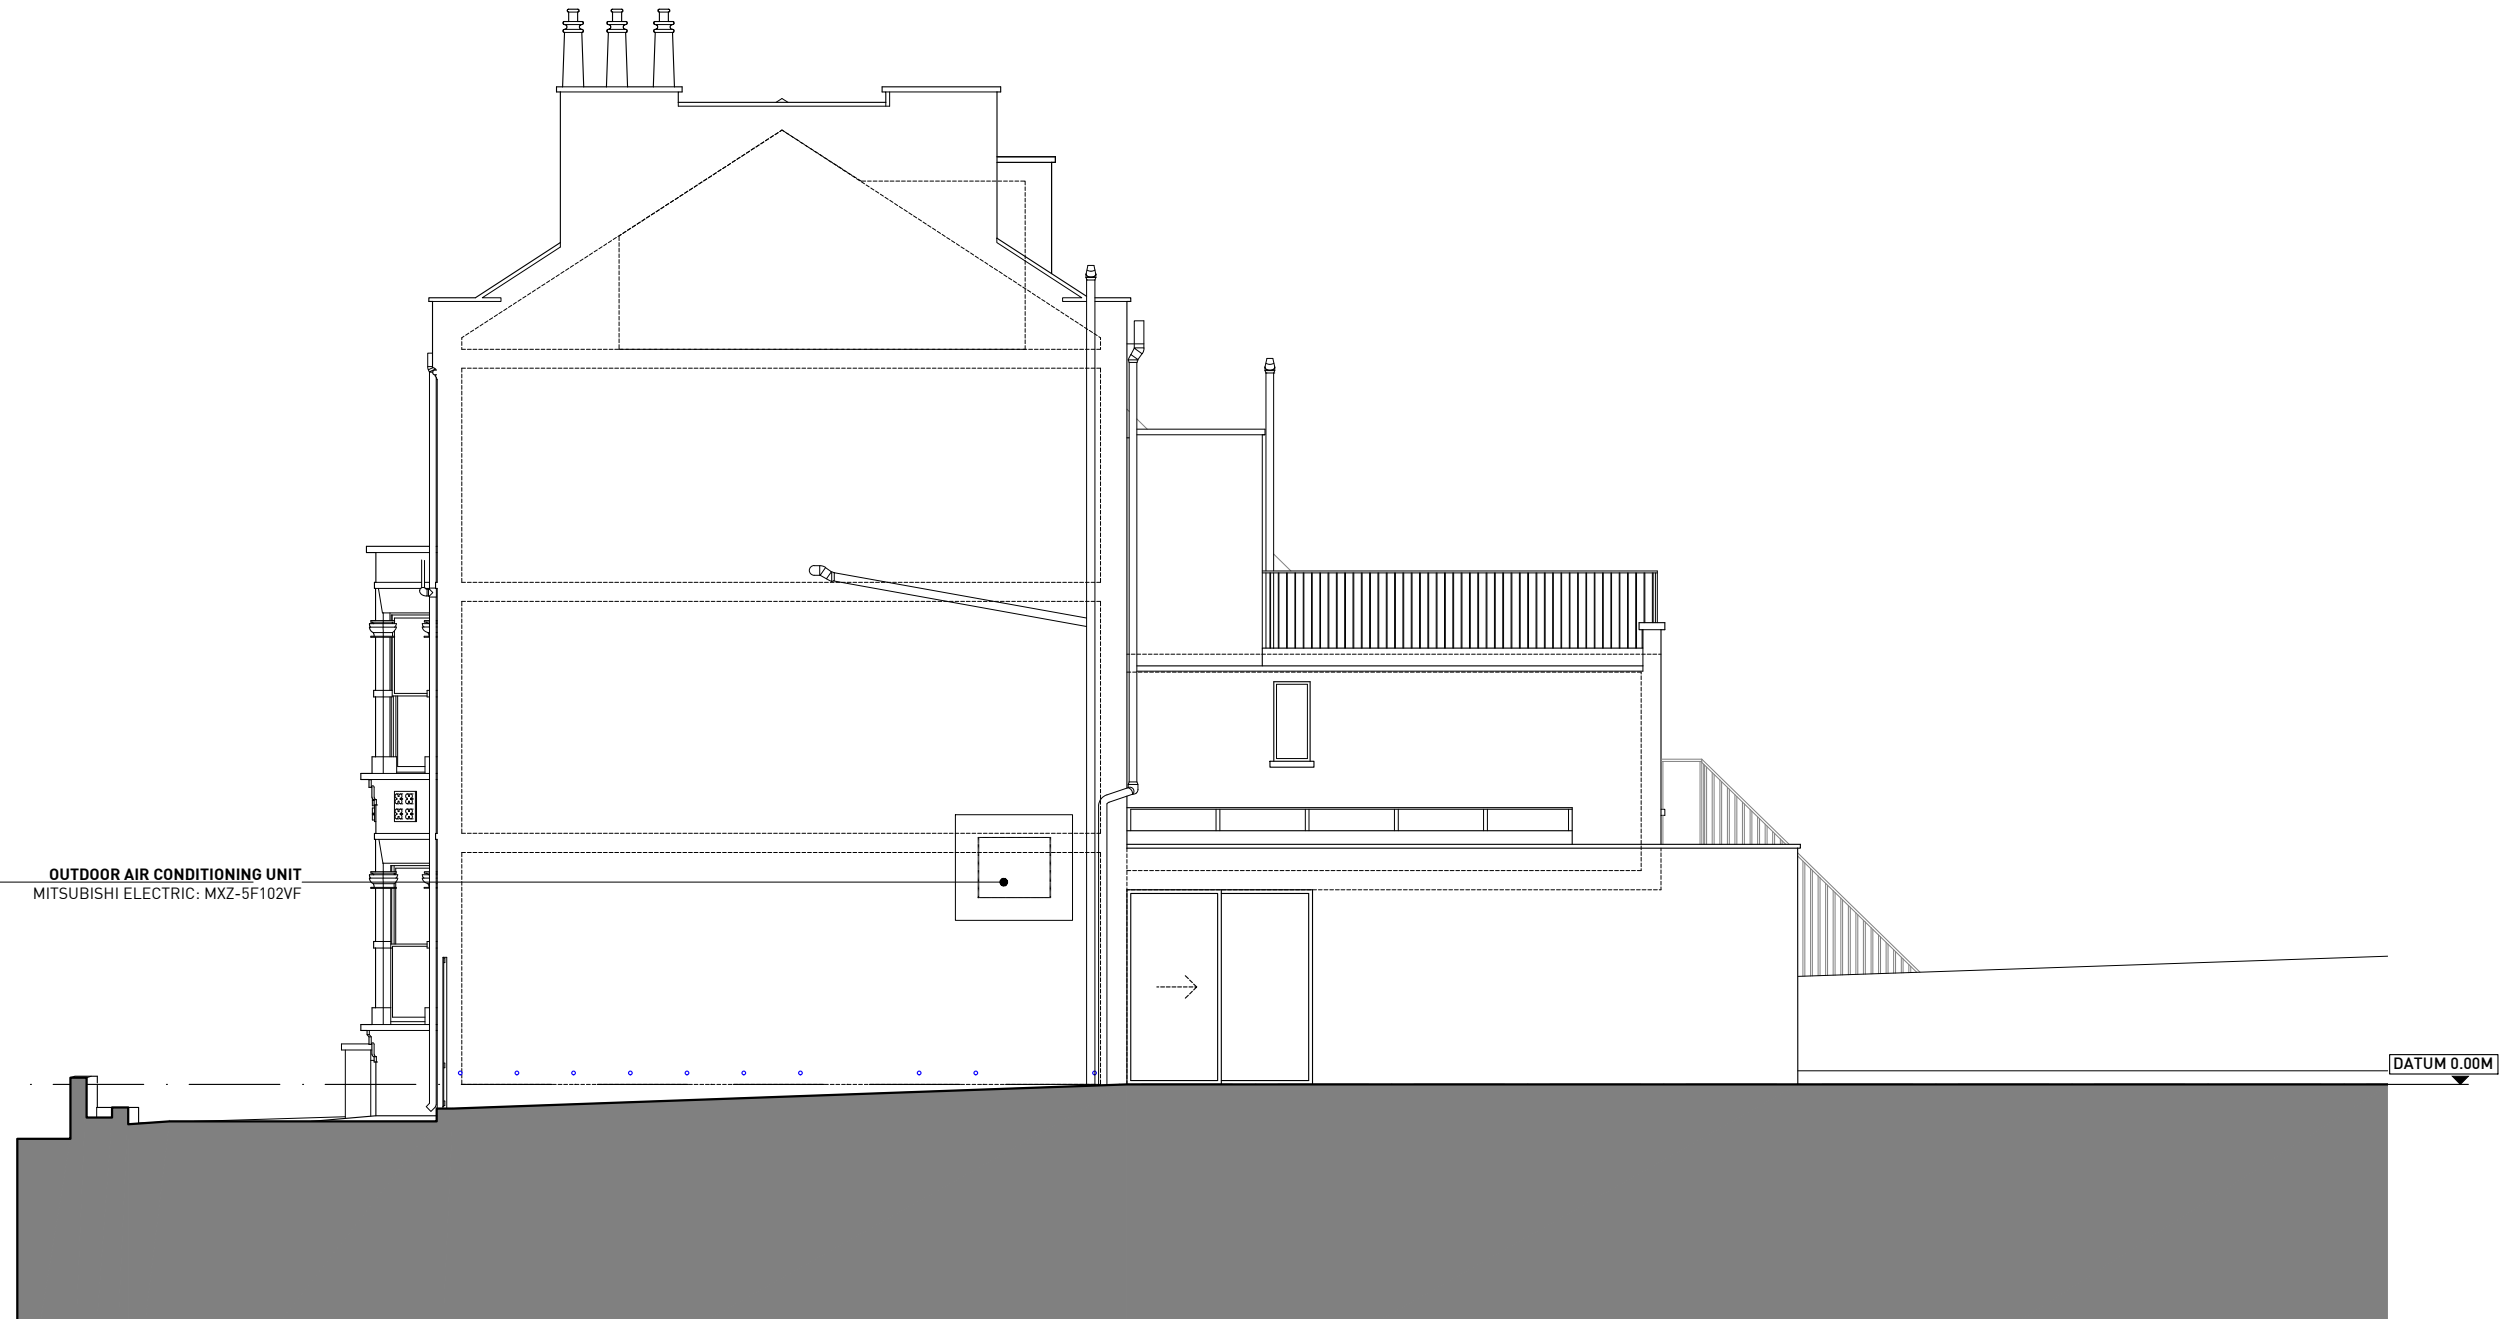

**01 PROPOSED EAST ELEVATION**  
1:100 @ A3

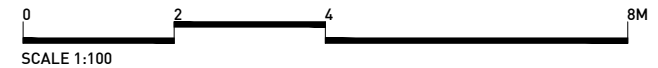

Rev	Date	Description	Drawn	Check
0	23.09.2021	A/C APPLICATION - ISSUED FOR PLANNING	ML	FL

Do not Scale. Use figured dimensions only. All dimensions to be checked on site.  
 All drawings to be read in conjunction with the Engineers' drawings. Any discrepancies between consultants drawings to be reported to the Architect before any work commences.  
 The Contractor's attention is drawn to the Health & Safety matters identified in the Health & Safety plan as being potentially hazardous. These items should not be considered as a complete and final list. The Work Package Contractor's normal Health and Safety obligations still apply when undertaking constructional operations both on and off site.

**PLANNING**

E: info@felixlewisarchitects.com  
 T: 01732 457 123 (Surrey Studio)  
 T: 01622 535 010 (Kent Studio)  
 W: www.felixlewisarchitects.com

**Felix Lewis Architects**


Project:	52 SAVERNAKE ROAD, NW3 2JP
Title:	PROPOSED EAST ELEVATION
Scale @A3:	1:100
Drawing and CAD File Number:	290(PIC_036)
Rev:	0



OUTDOOR AIR CONDITIONING UNIT  
MITSUBISHI ELECTRIC: MXZ-5F102VF

DATUM 0.00M

**01 PROPOSED NORTH ELEVATION**  
1:100 @ A3

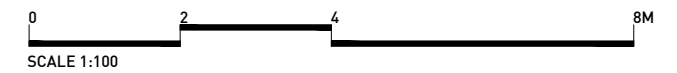

Rev	Date	Description	Drawn	Check
0	23.09.2021	A/C APPLICATION - ISSUED FOR PLANNING	ML	FL

Do not Scale. Use figured dimensions only. All dimensions to be checked on site.  
All drawings to be read in conjunction with the Engineers' drawings. Any discrepancies between consultants drawings to be reported to the Architect before any work commences.  
The Contractor's attention is drawn to the Health & Safety matters identified in the Health & Safety plan as being potentially hazardous. These items should not be considered as a complete and final list. The Work Package Contractor's normal Health and Safety obligations still apply when undertaking constructional operations both on and off site.

**PLANNING**

E: info@felixlewisarchitects.com  
T: 01732 457 123 (Surrey Studio)  
T: 01622 535 010 (Kent Studio)  
W: www.felixlewisarchitects.com

Felix Lewis Architects

Project:	52 SAVERNAKE ROAD, NW3 2JP
Title:	PROPOSED NORTH ELEVATION
Scale @A3:	1:100
Drawing and CAD File Number:	290(PIC_037)
Rev:	0