


20 NETHERALL GARDENS NW3 5TH

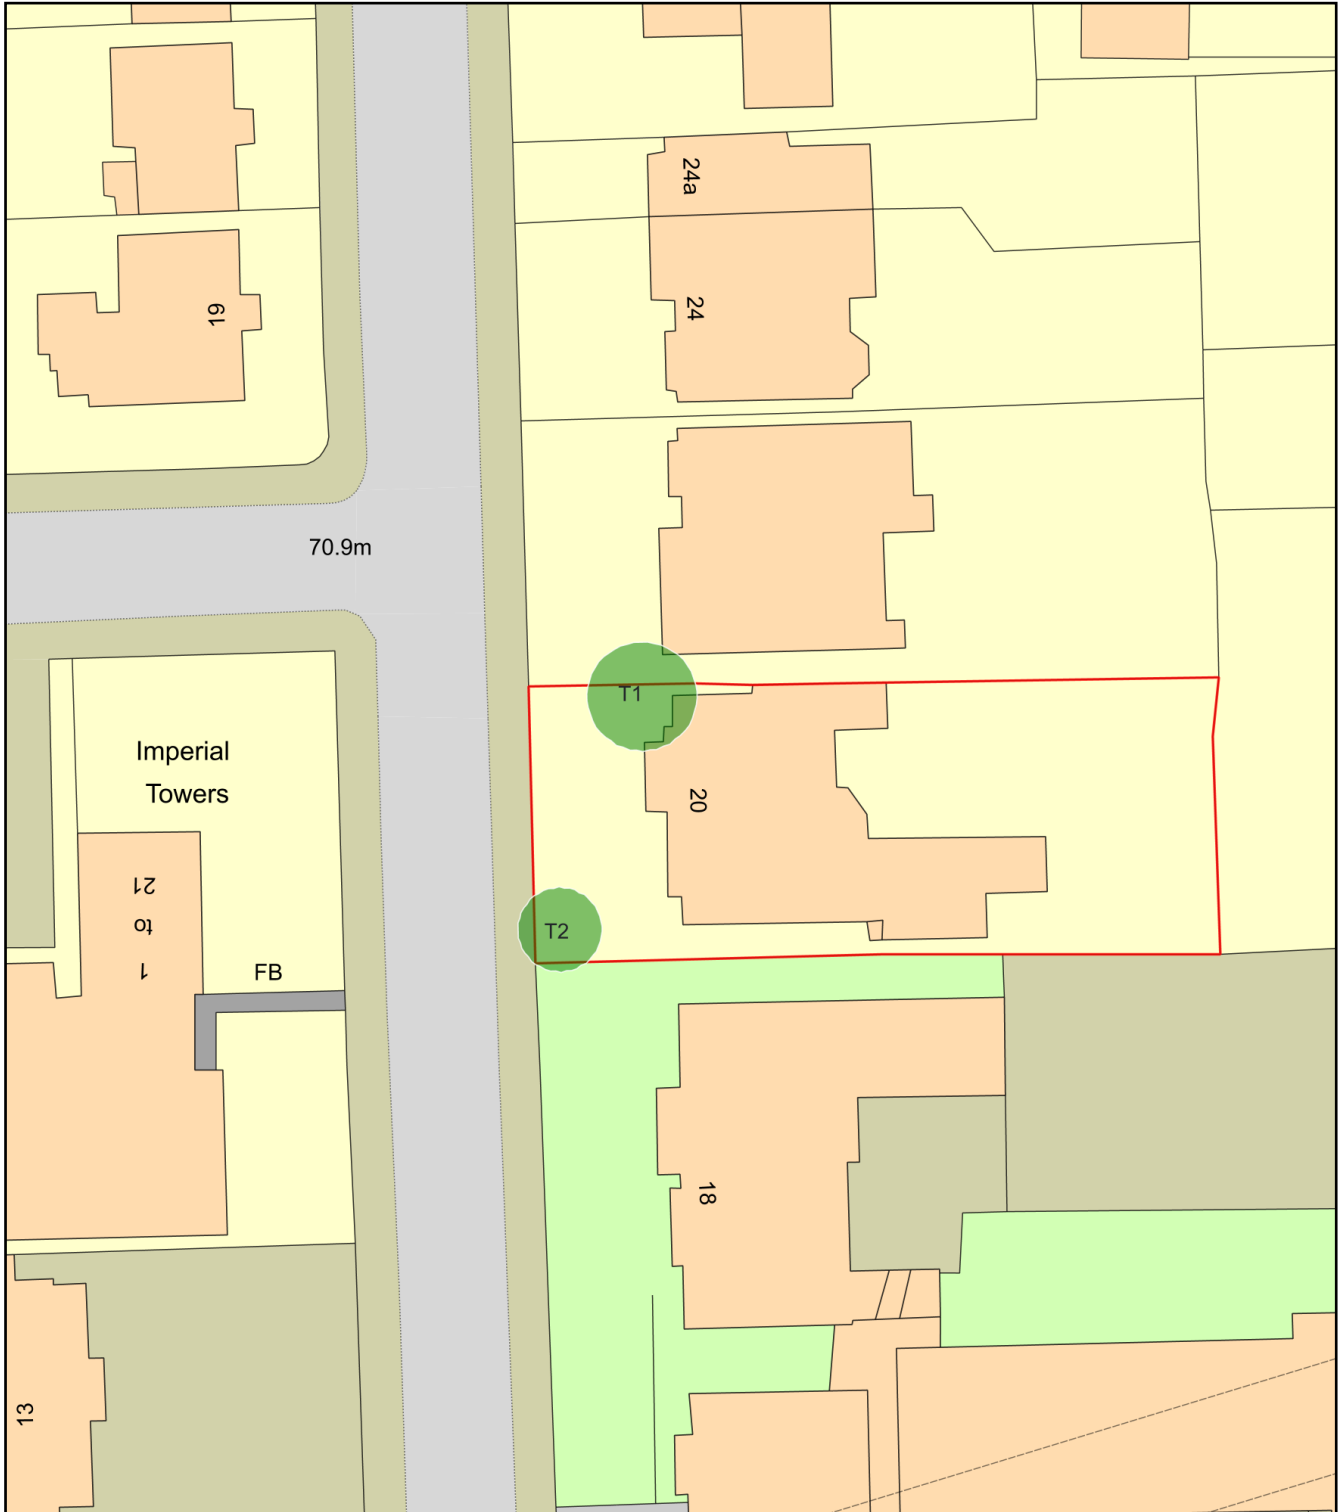

Plan Produced for: L.B.CAMDEN

Date Produced: 28 Sep 2021

Plan Reference Number: TQRQM21271102849856

Scale: 1:500 @ A4