


1 Existing Section AA
1 : 100

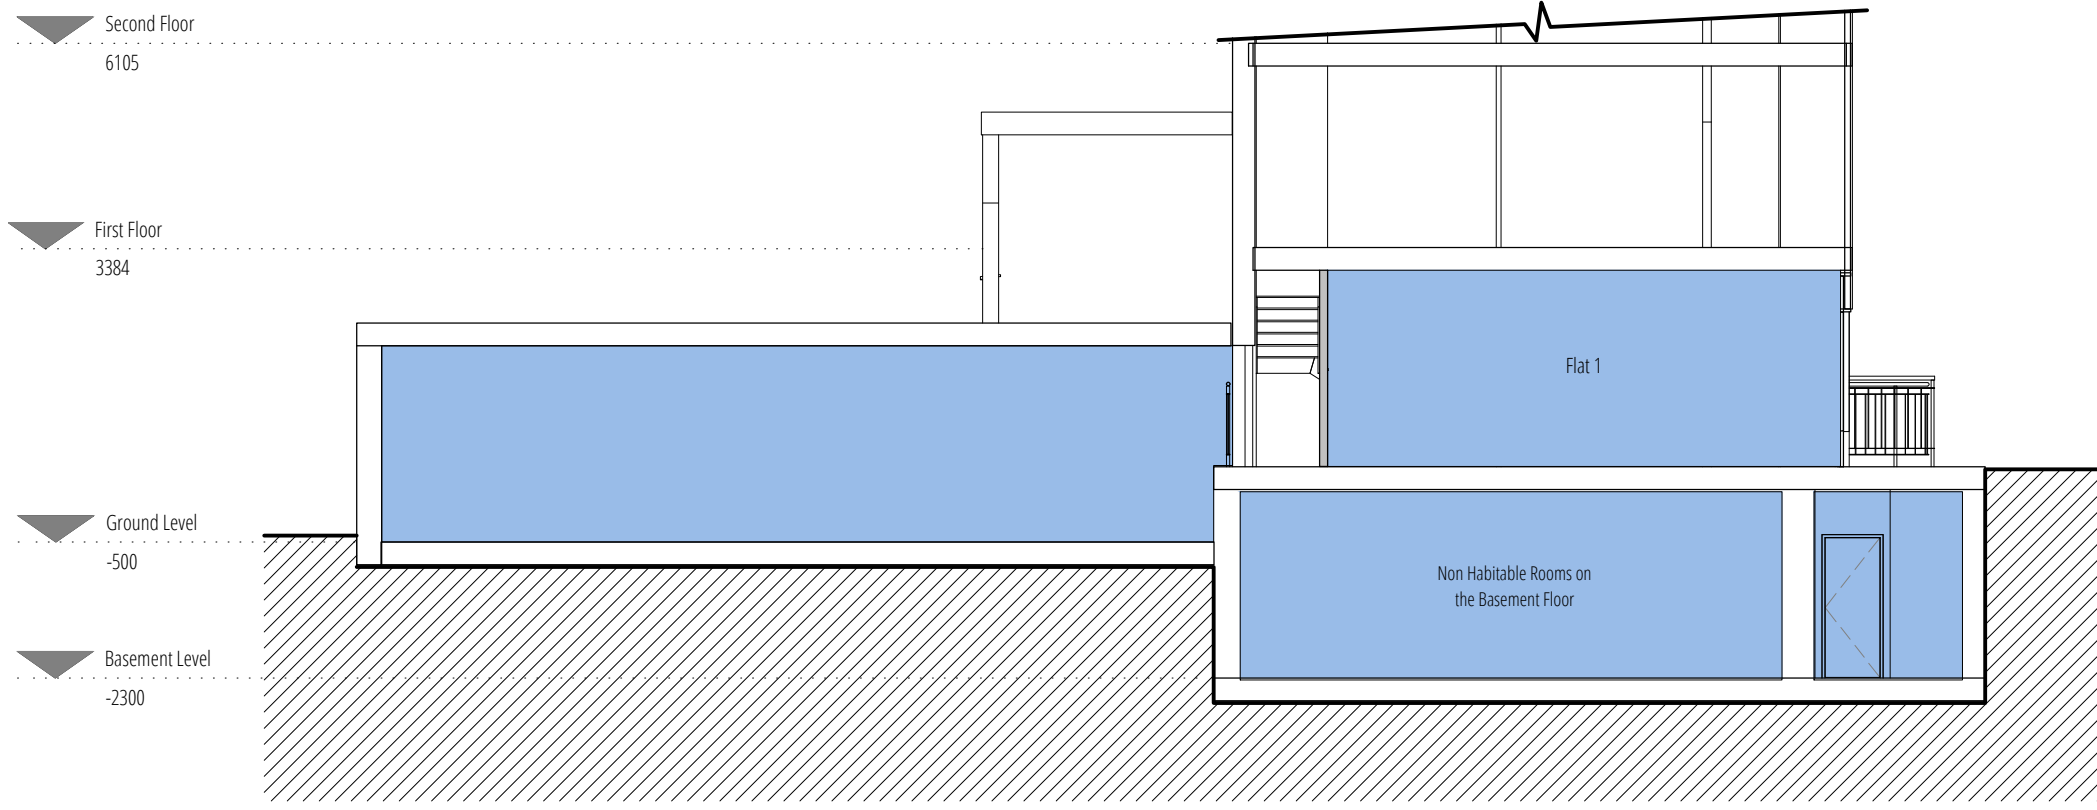


2 Proposed Section AA
1 : 100

NOTES:

1. THIS DRAWING IS COPYRIGHT AND MUST NOT BE REPRODUCED IN WHOLE OR IN PART WITHOUT WRITTEN PERMISSION OF GAA DESIGN.
2. THIS DRAWING REPRESENTS DESIGN INTENT AND CONCEPT ONLY. HENCE IT CAN BE SCALED FOR PLANNING PURPOSES ONLY.
3. THIS DOCUMENT AND ALL ASSOCIATED DOCUMENTS ARE PREPARED FOR SPECIFIC SITE AND EVENT, AND INCORPORATE CALCULATIONS AND MEASUREMENTS AVAILABLE FROM THE CLIENT AT THE TIME OF DRAFTING.
4. THE RECIPIENT AGREES TO PROTECT THE CONTENTS FROM DISTRIBUTION AND DISSEMINATION EXCEPT AS REQUIRED FOR THE SPECIFIC EVENT NAMED, WITHOUT THE WRITTEN PERMISSION OF THE DESIGNER.
5. USE OF THIS DESIGN IS GRANTED TO THE CLIENT FOR THE SPECIFIC AND NAMED EVENT ONLY.

COPYRIGHT © 2019

REV	DATE	DESCRIPTION	APPR

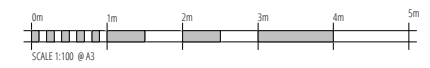

PROJECT NAME	132 Royal College Street,	DOCUMENT NUMBER	19023-GAA-XX-DR-T-2207
DRAWING TITLE	Existing and Proposed Section AA'	DATE	28/09/21
PROJECT NUMBER	19023	SCALE	1:100
PURPOSE	For Stage Approval	STATUS	S4
		Rev/No.	P03
		REVIEWED	CS
		APPROVED	CS

