


NOTES:

-

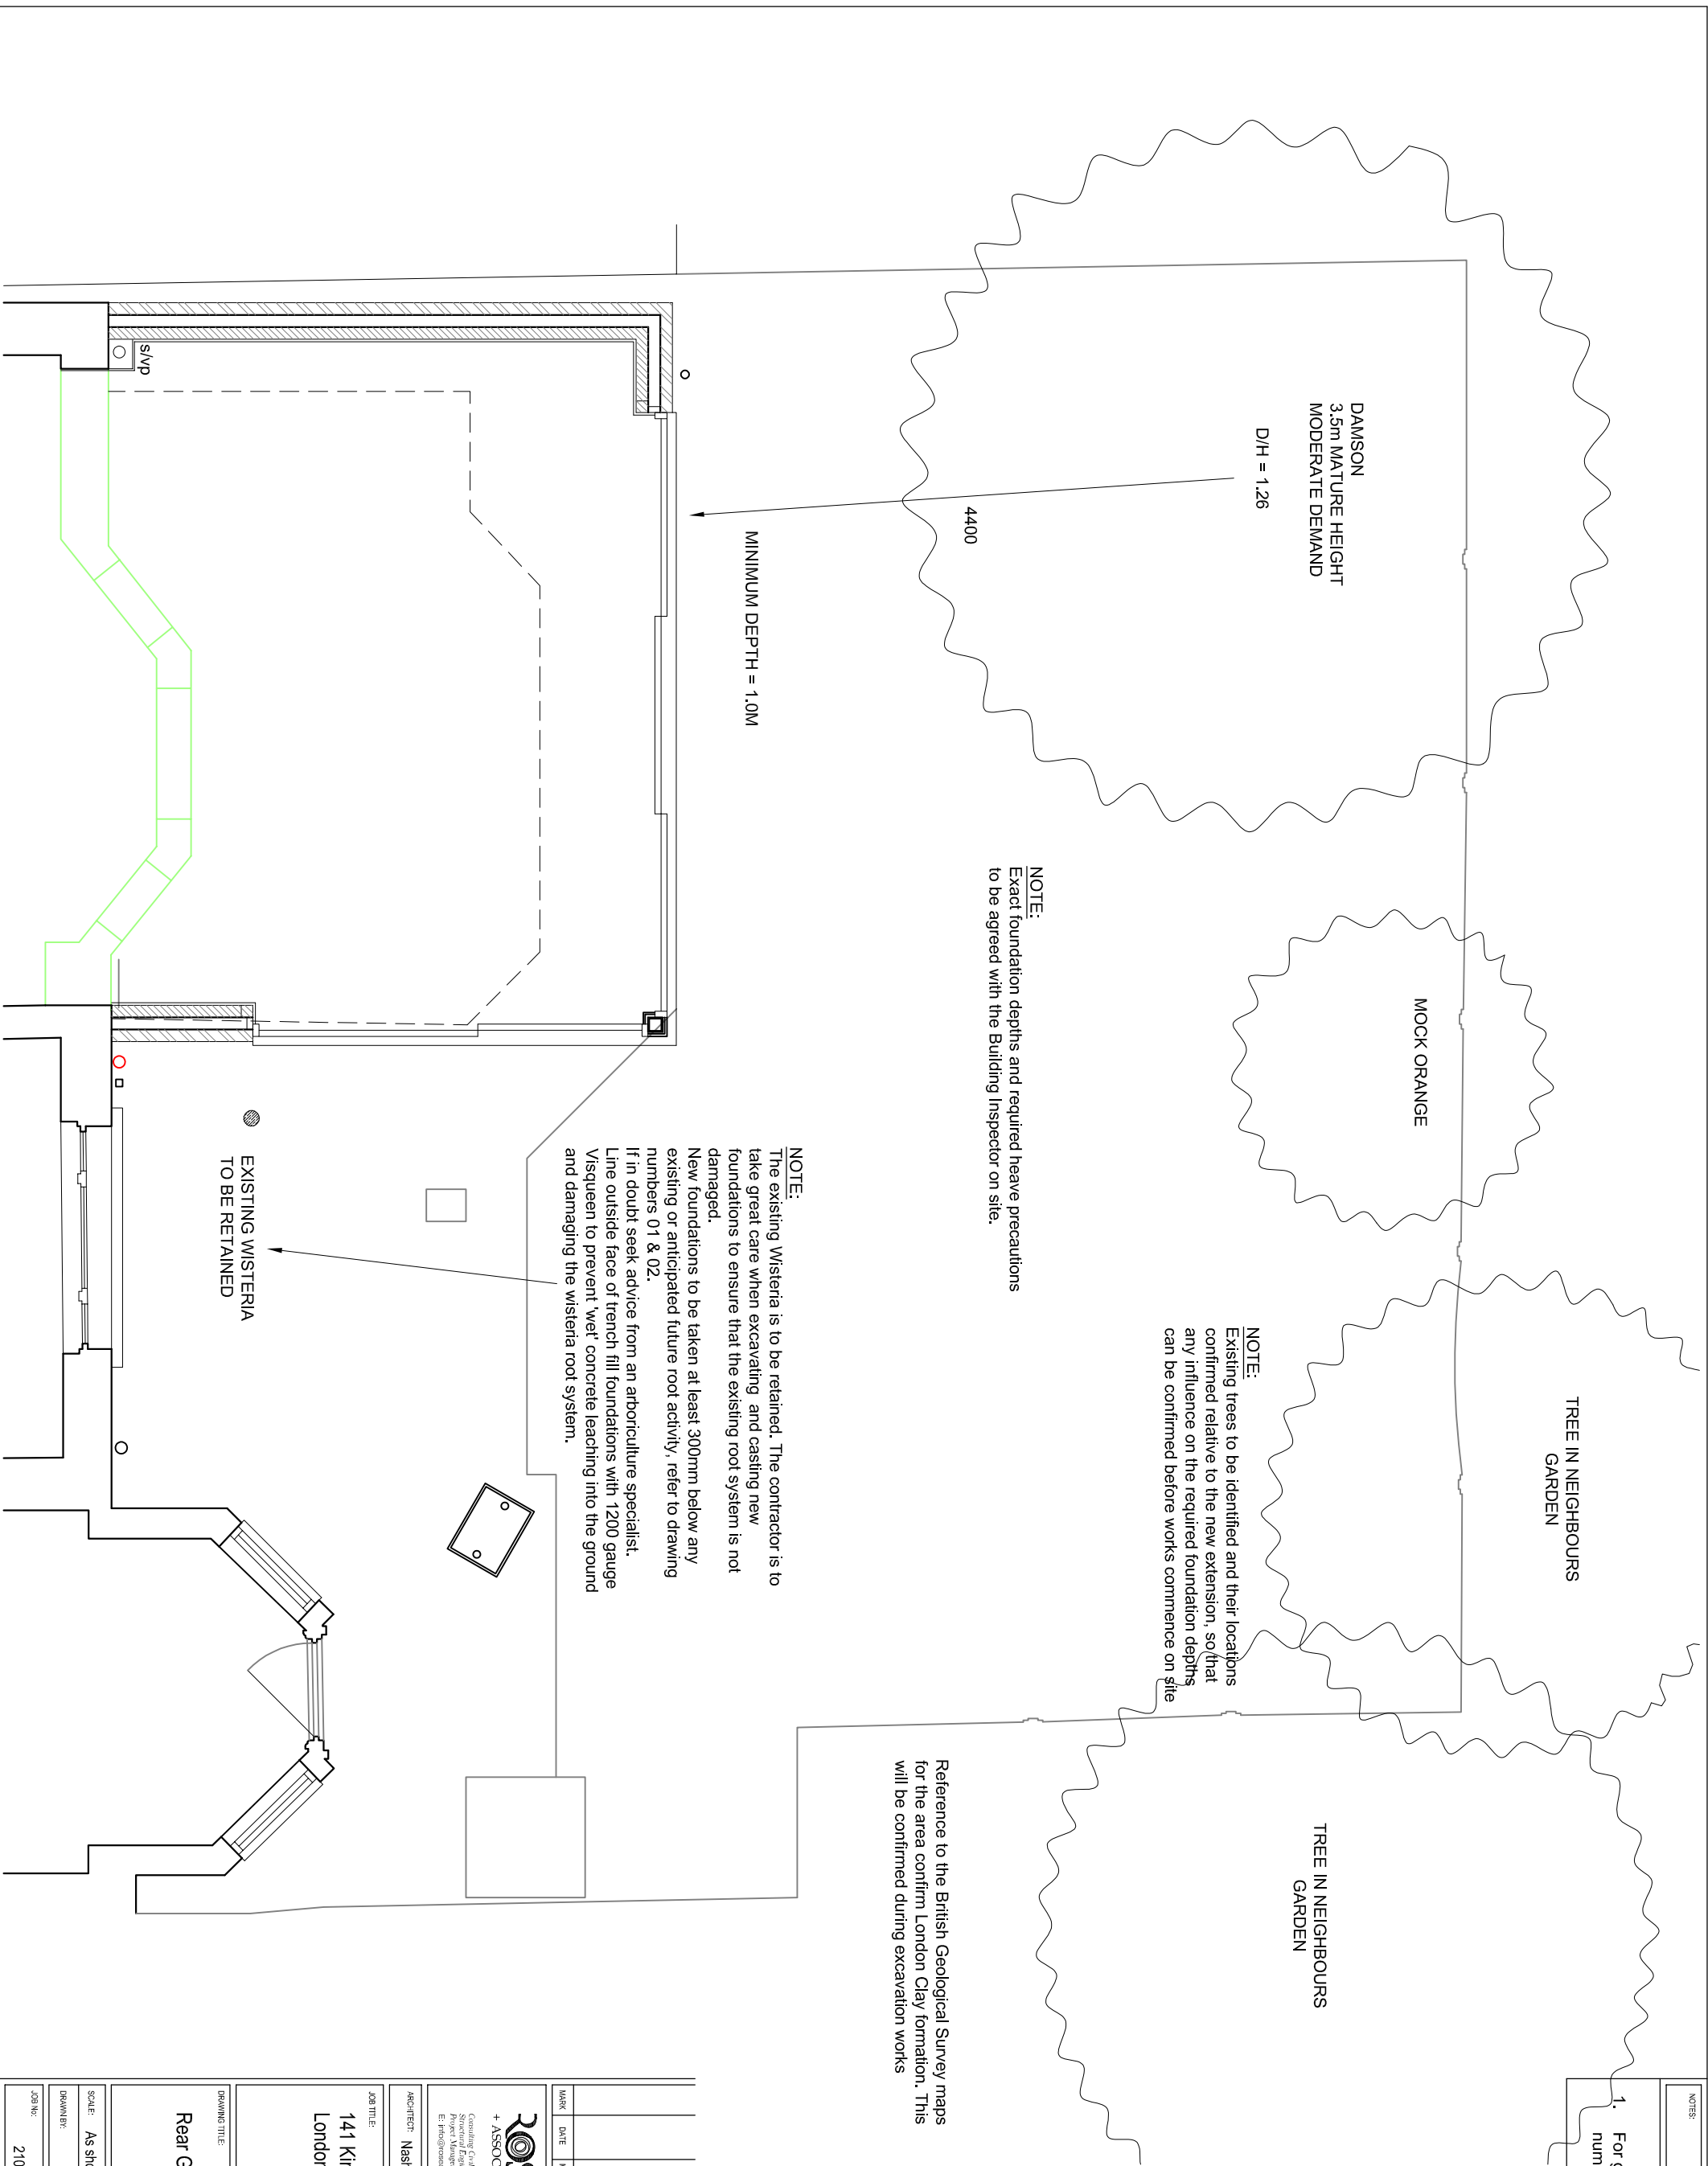

MARK	DATE	MADE BY	REVISION

ROSE
+ ASSOCIATES

Consulting Civil and
Structural Engineers
and
Project Managers
E: info@roseassoc.co.uk
P: 01962 210145

Studio 10 Onecloud House
80a New Street Herford
Hertfordshire SG14 1BY
T: 01962 210145

34b York Way
Kings Cross
London N1 9AB
T: 020 7 833 0066

ARCHITECT: **Nash Baker Architects**

JOB TITLE:
141 King Henry's Road,
London NW3 3RD

DRAWING TITLE:

Rear Garden Trees

SCALE: As shown @ A3	DATE: June 2021
DRAWN BY:	C.D.M. CHECKED:
JOB NO: 21068	DRAWING NO: 06
	REVISIONS: