



# Inter Urban Studios

Unit 101 Netil House  
1 Westgate Street  
London E8 3RL  
020 3095 9748  
www.interurbanstudios.com  
info@interurbanstudios.com

## PROJECT

Ground floor flat  
3 Guilford Street  
London WC1N 1DR

## DRAWING

Proposed Section C-C

SCALE @A3	DATE
1:100	17.03.21

STATUS  
PLANNING

DRAWING NO.	DRAWN/CHECK
PL-10	SK/MS


## REVISION

A: Removal of concrete

B: Option 3

C: 22.08.21  
Larger rectangular window

D: 21.09.21  
Timber frame window

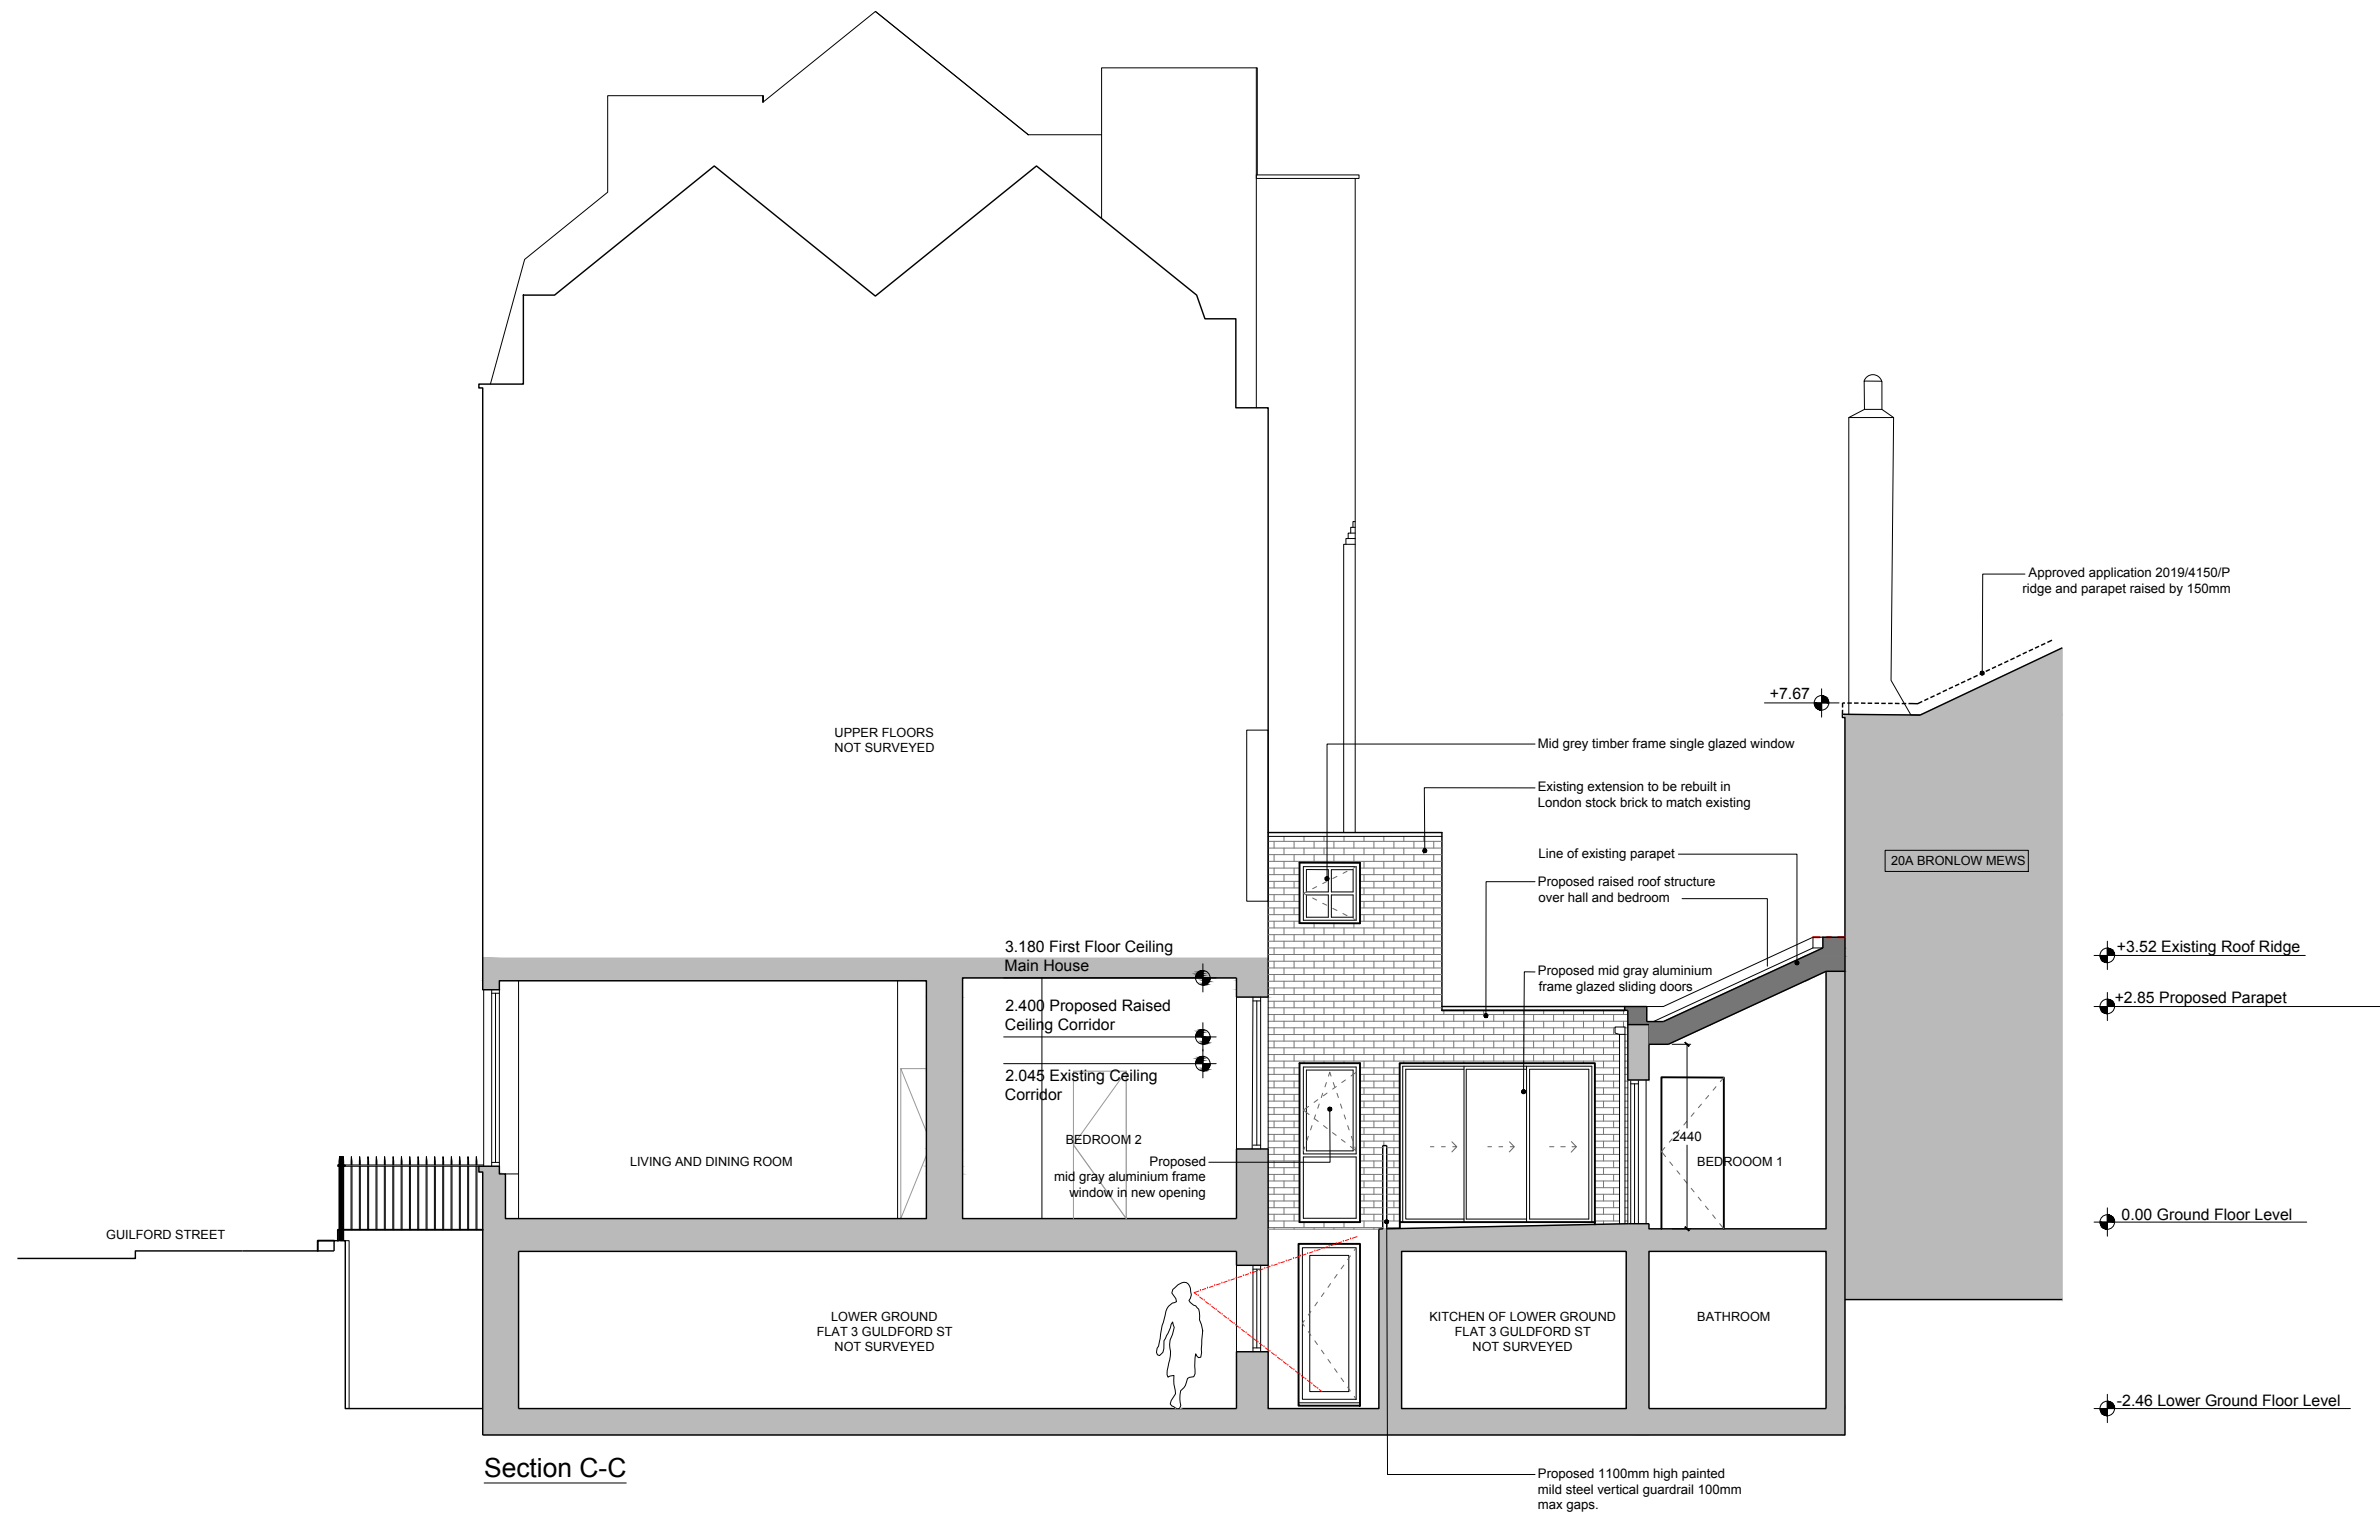

Section C-C

## KEY

	Existing
	Proposed

THIS DRAWING IS COPYRIGHT 2020 INTER URBAN STUDIOS LTD AND NOT TO BE SCALED FOR PURPOSES OTHER THAN PLANNING APPLICATIONS; REFER TO WRITTEN DIMENSIONS WHERE NOTED

