


FULL ELEVATION\_scale 1:500

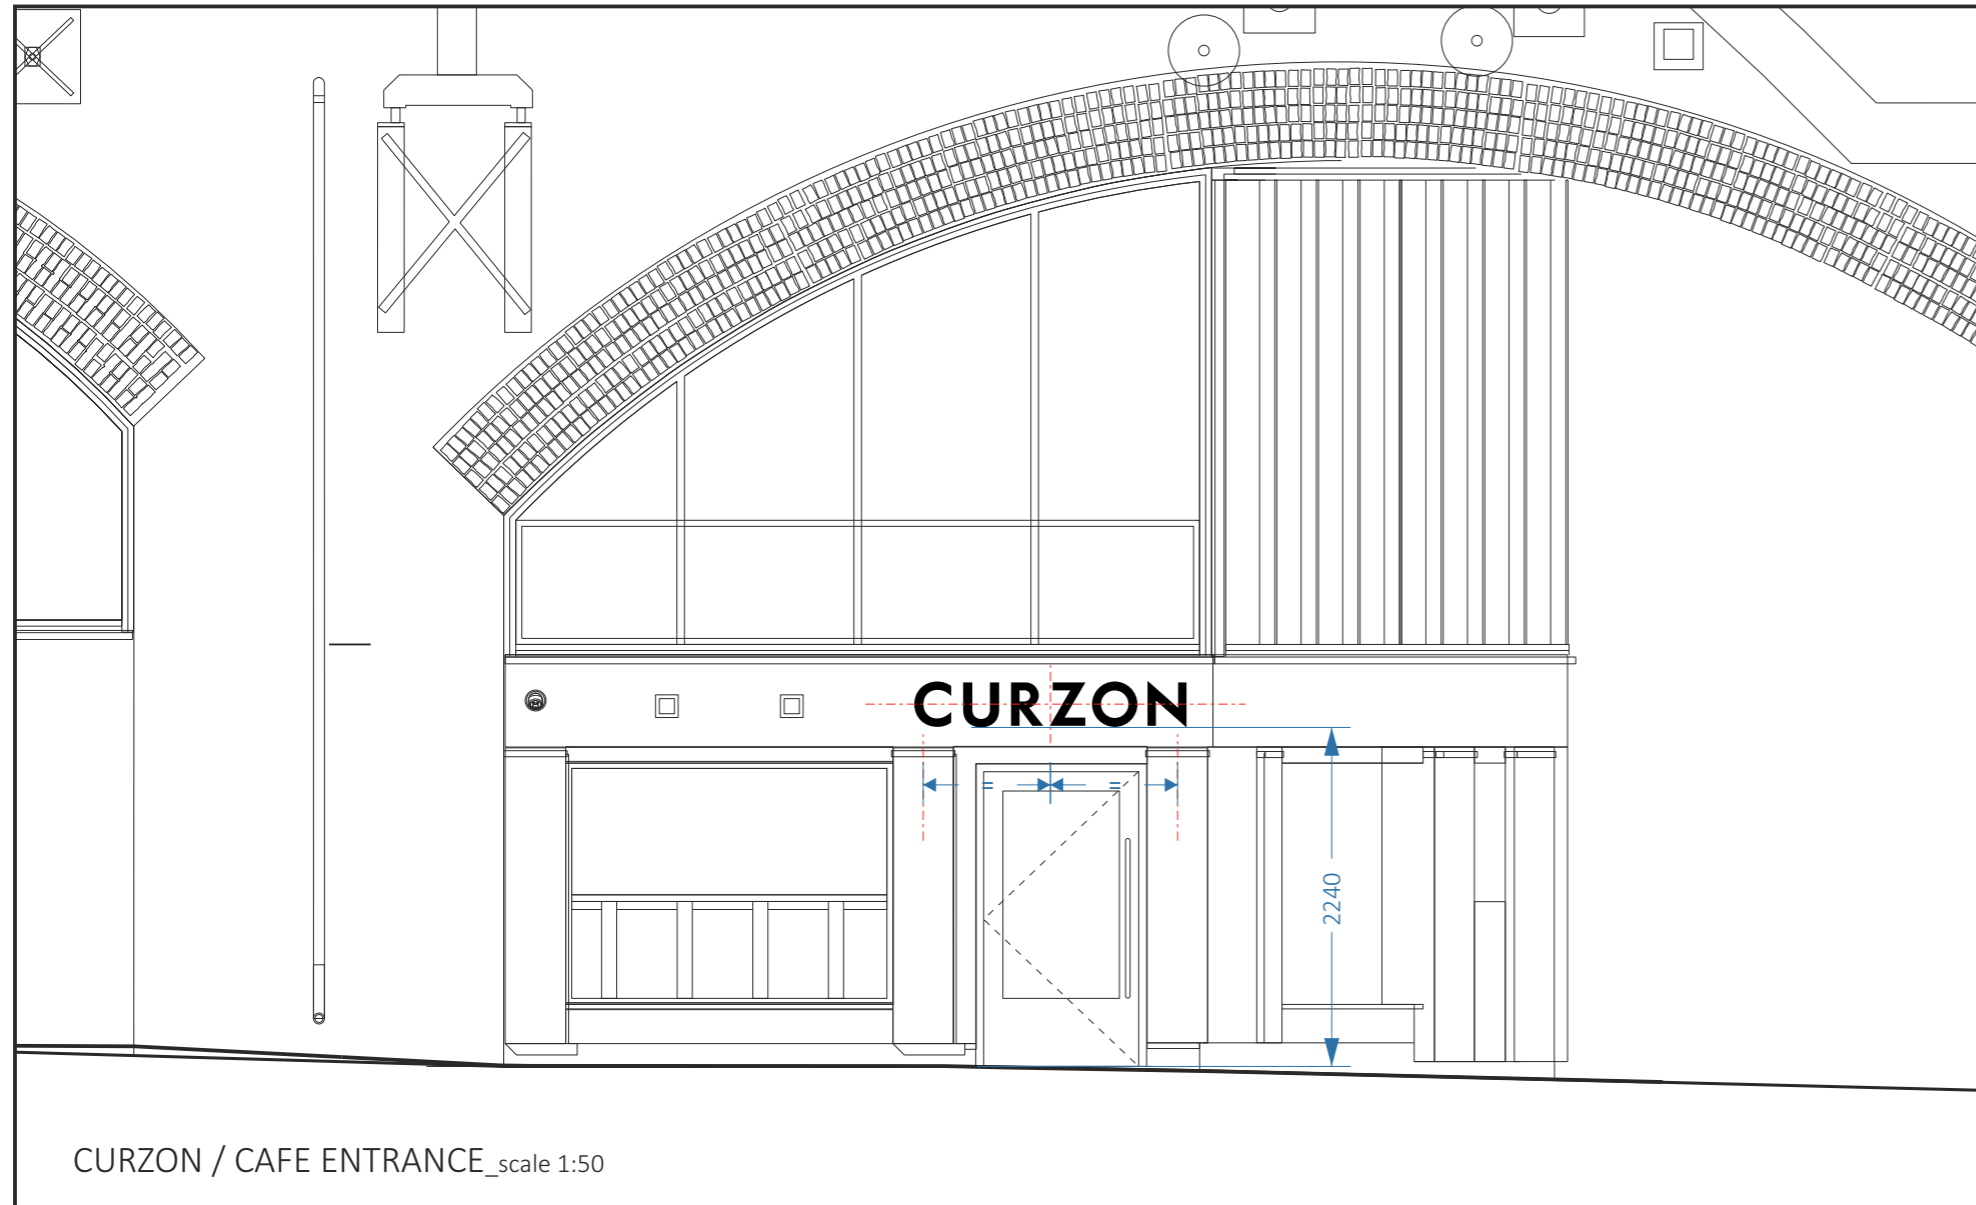


CURZON / CAFE ENTRANCE\_scale 1:50



ITEM A\_1-OFF "CURZON"\_scale 1:20

White 7100K static LED illuminated acrylic letters with returns finished Black. Installed to rendered fascia.

NOTE - Illumination not exceeding 375 candelas.

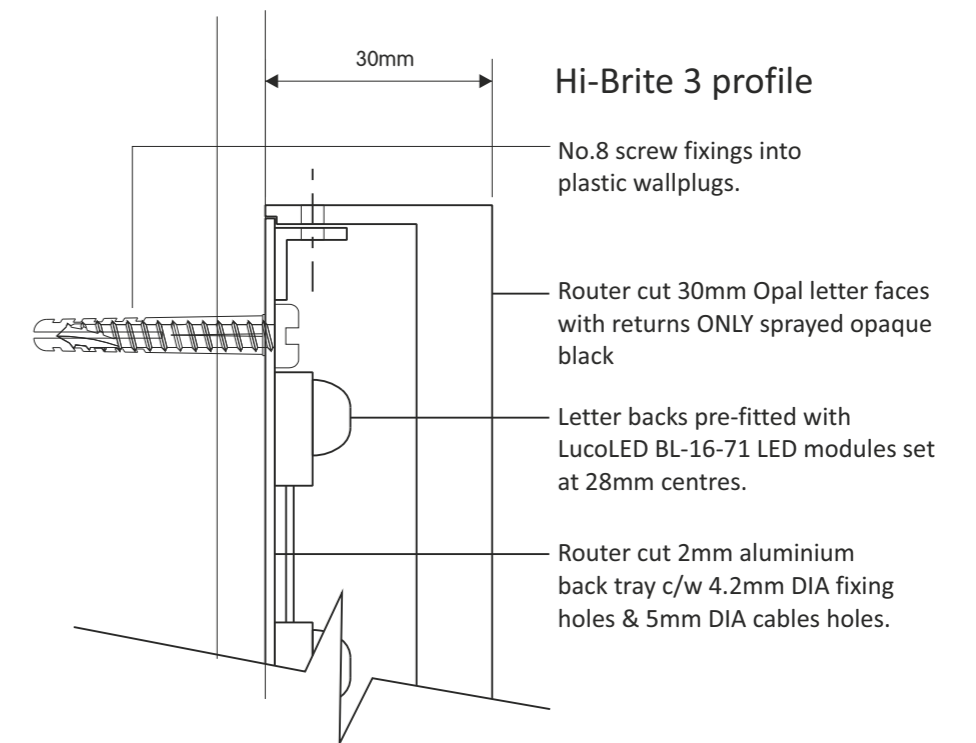

Rev.: **G** Rev Date: 10.9.21 Revision Details:

Rev G (RJB): Faux neon section updated.  
 Rev F (RJB) - 10.8.21\_Bar & Screen faux neon signs now at the same cap height as CURZON Letters  
 Rev E (RJB) - 9.7.21\_Digital screens (item J) removed from scheme.  
 Rev D (RJB) - 6.7.21\_Screen number signs changed to dual line version.

File Name: JOBS\CLIENTS\A-F\Curzon Cinema - Camden\

Client: CURZON CINEMA

Job No:

Scale:  
@A3  
as above

Drawn by:  
Andy D.

Checked by:


Date:  
29.04.2021

Site:  
Arches N7 - N14  
Hawley Wharf  
Camden






FULL ELEVATION\_scale 1:500

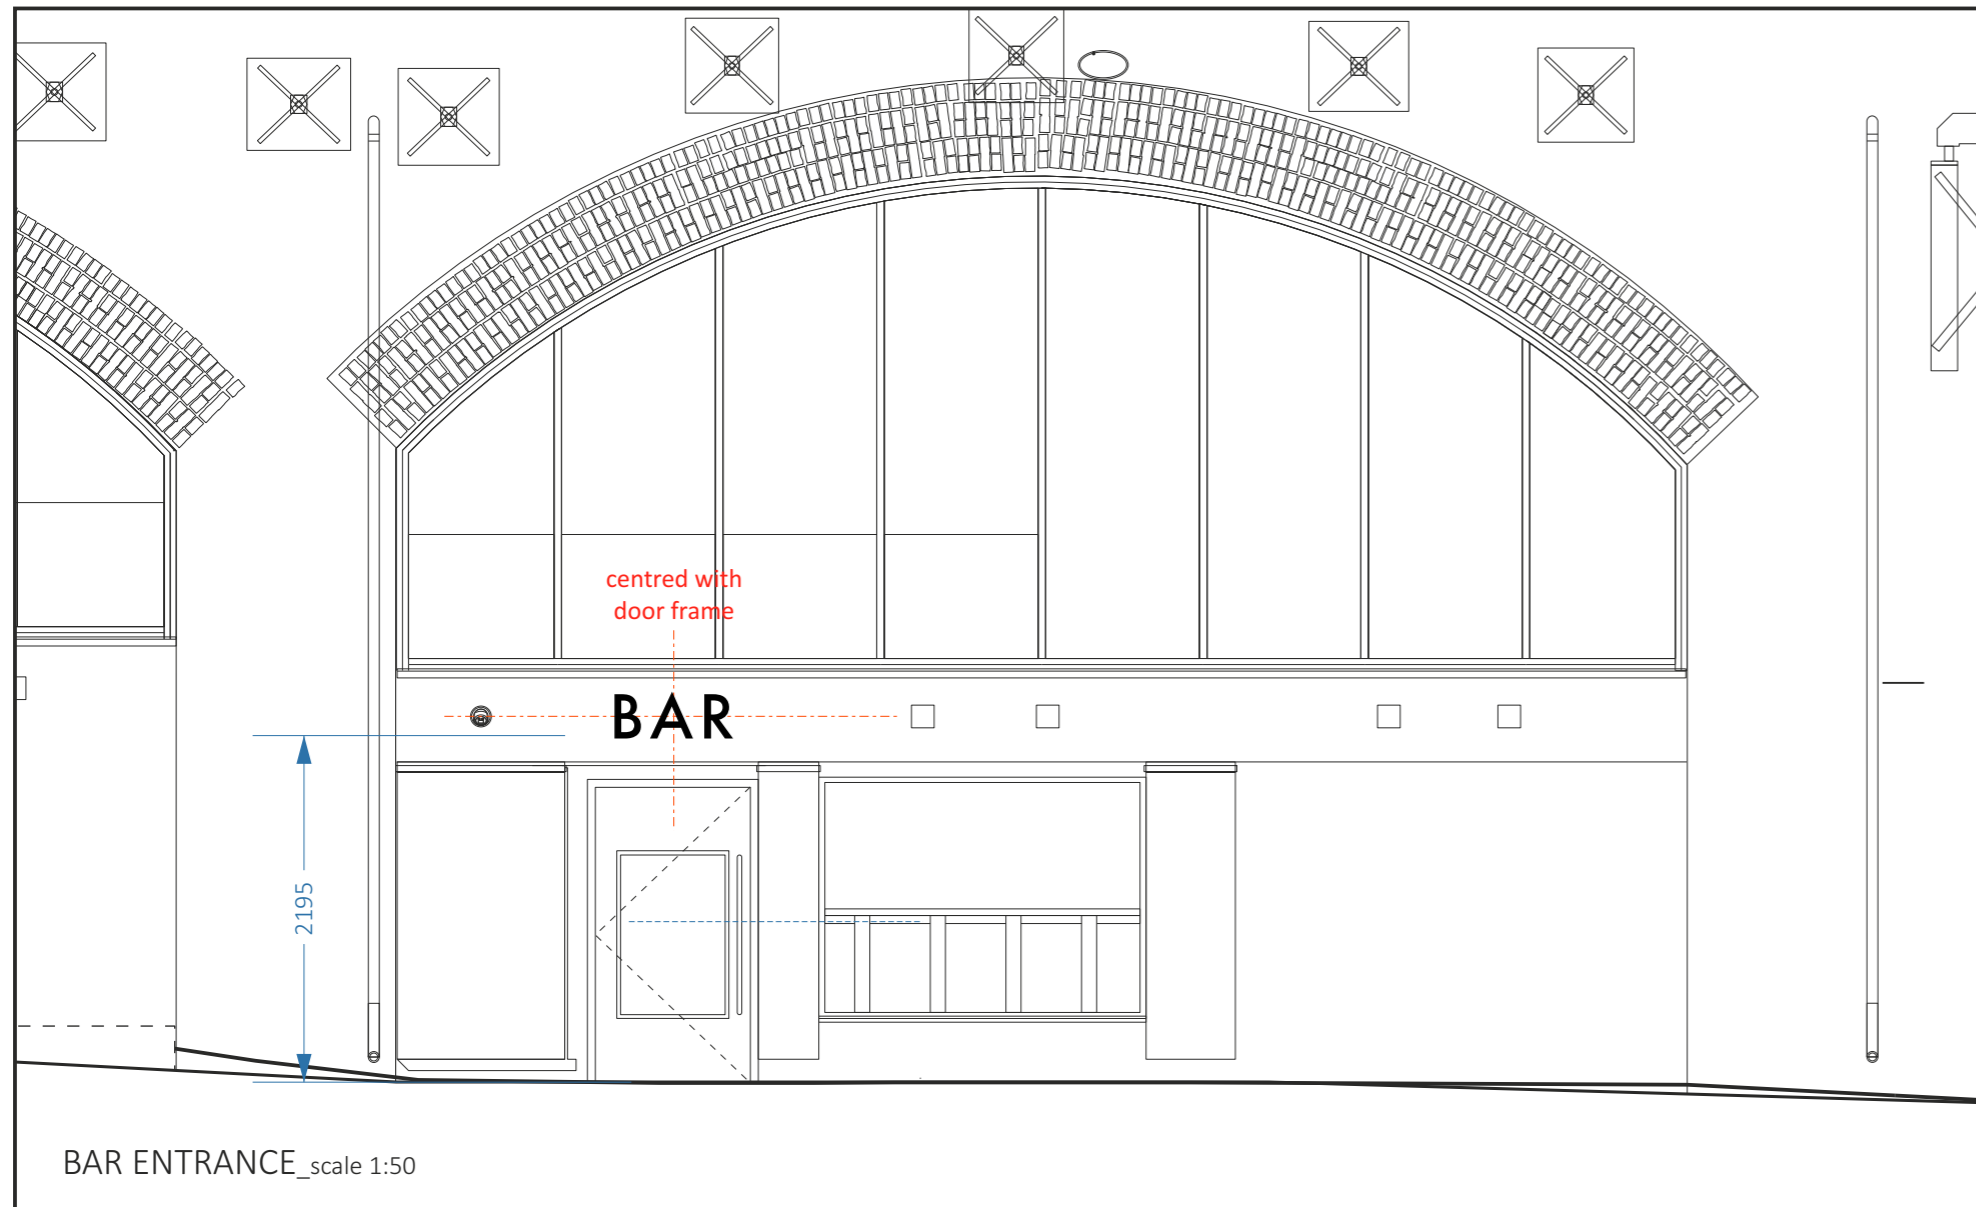


BAR ENTRANCE\_scale 1:50

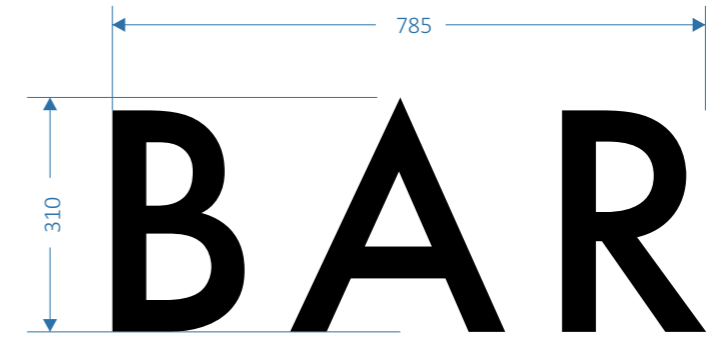

ITEM C\_1-OFF "BAR"\_scale 1:10

White 7100K static LED illuminated acrylic letters with returns finished Black.  
Installed to rendered fascia.  
NOTE - Illumination not exceeding 375 candelas.

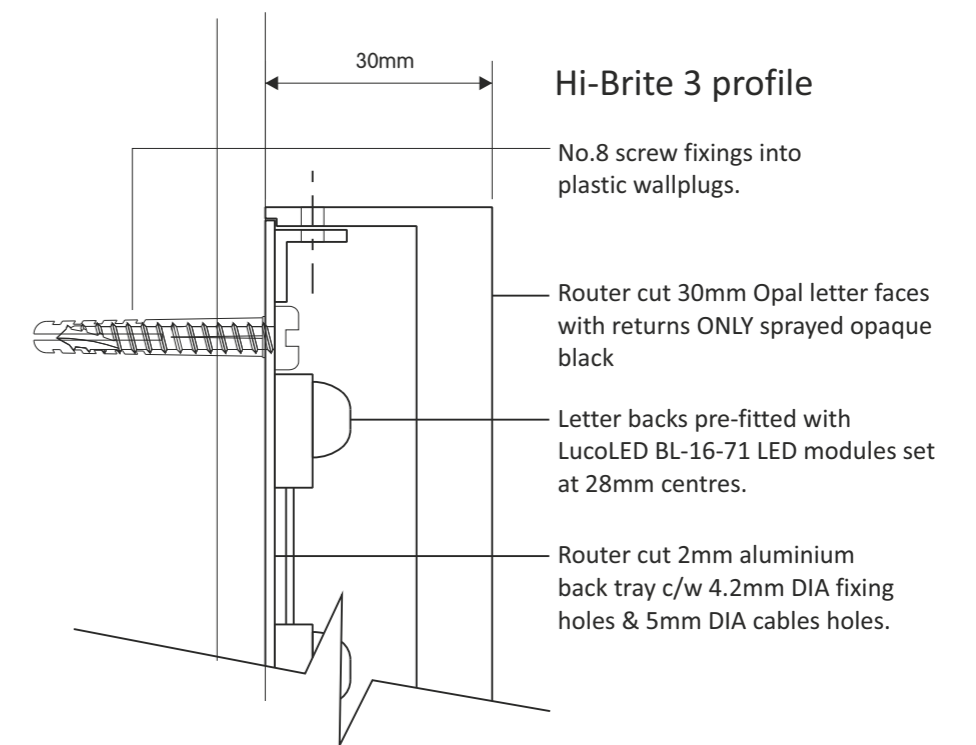


Rev:	Rev Date:	Revision Details:
<b>G</b>	10.9.21	Rev G (RJB): Faux neon section updated. Rev F (RJB) - 10.8.21_Bar & Screen faux neon signs now at the same cap height as CURZON Letters Rev E (RJB) - 9.7.21_Digital screens (item J) removed from scheme. Rev D (RJB) - 6.7.21_Screen number signs changed to dual line version.

File Name: JOBS\CLIENTS\A-F\Curzon Cinema - Camden\				Client: CURZON CINEMA	
Job No:	Scale:	Drawn by:	Checked by:	Date:	Site:
	@A3 as above	Andy D.		29.04.2021	Arches N7 - N14 Hawley Wharf Camden






FULL ELEVATION\_scale 1:500

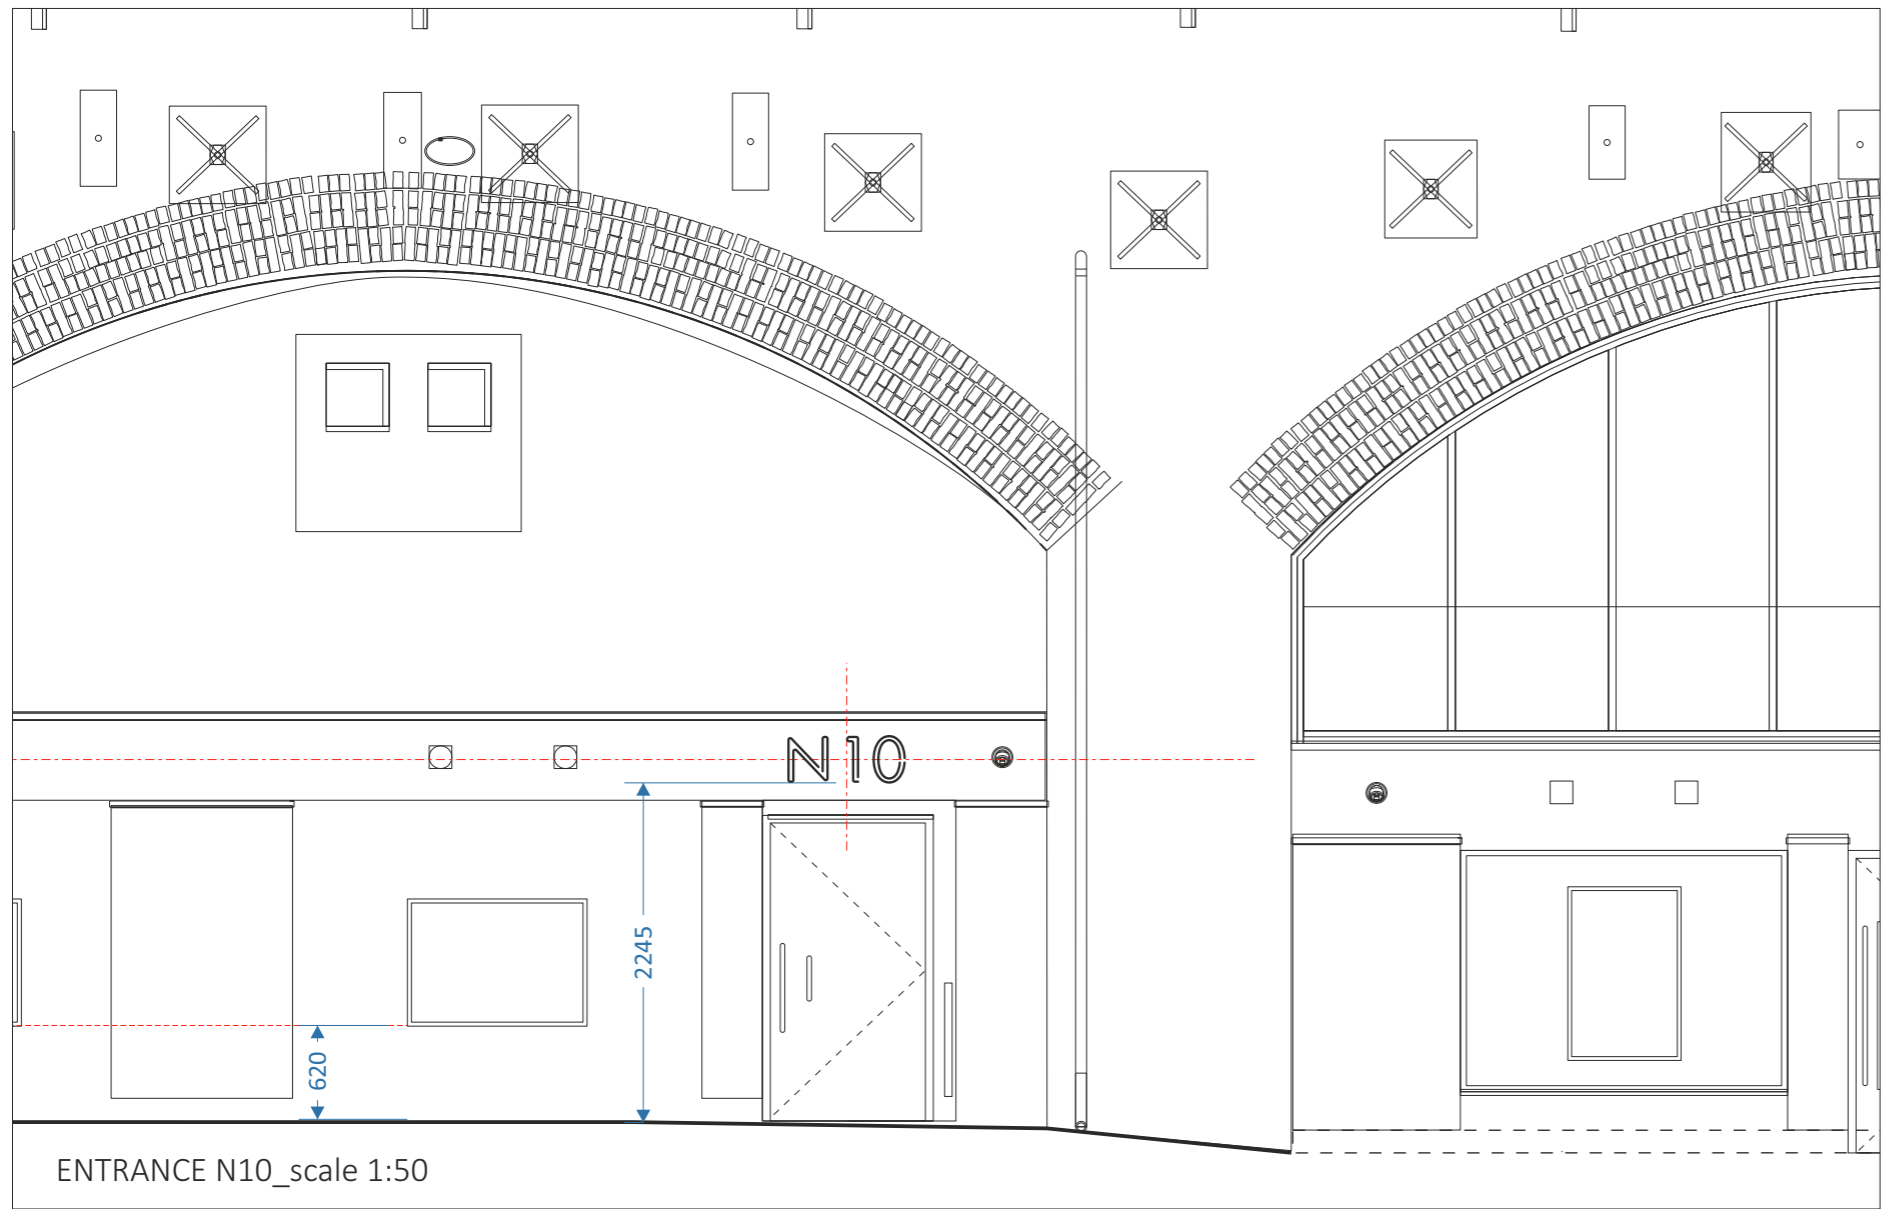


ENTRANCE N10\_scale 1:50

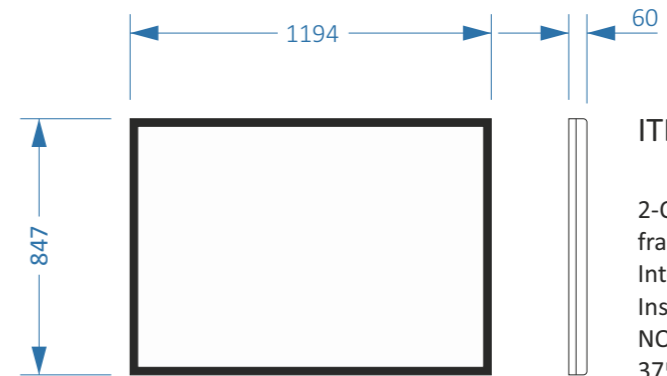


ITEM I\_scale 1:25

2-OFF Black Hinged / lockable poster frames.  
Internally static LED illuminated.  
Installed to rendered fascia.  
NOTE - Illumination not exceeding 375 candelas

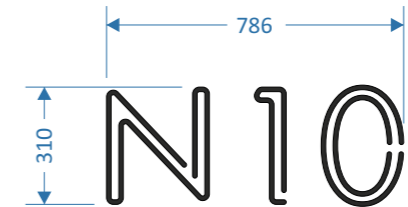

ITEM D\_1-OFF "N10"\_scale 1:20  
White 6500K static LED illuminated faux neon with rear 10mm finished Black.  
Installed to rendered fascia with rear protruding studs into pre-drilled holes and secured with gripfill adhesive.  
NOTE - Illumination not exceeding 375 candelas.

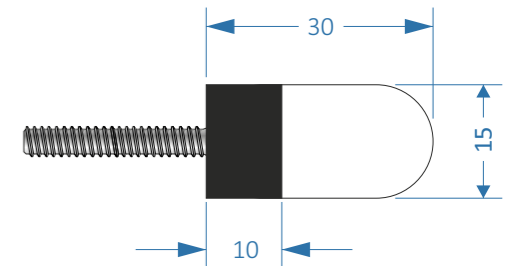



<b>G</b>	Rev.:	Revision Details:
	Rev Date: 10.9.21	Rev G (RJB): Faux neon section updated. Rev F (RJB) - 10.8.21_Bar & Screen faux neon signs now at the same cap height as CURZON Letters Rev E (RJB) - 9.7.21_Digital screens (item J) removed from scheme. Rev D (RJB) - 6.7.21_Screen number signs changed to dual line version.

File Name: JOBS\CLIENTS\A-F\Curzon Cinema - Camden\				Client: CURZON CINEMA	
Job No:	Scale: @A3 as above	Drawn by: Andy D.	Checked by:	Date: 29.04.2021	Site: Arches N7 - N14 Hawley Wharf Camden







FULL ELEVATION\_scale 1:500

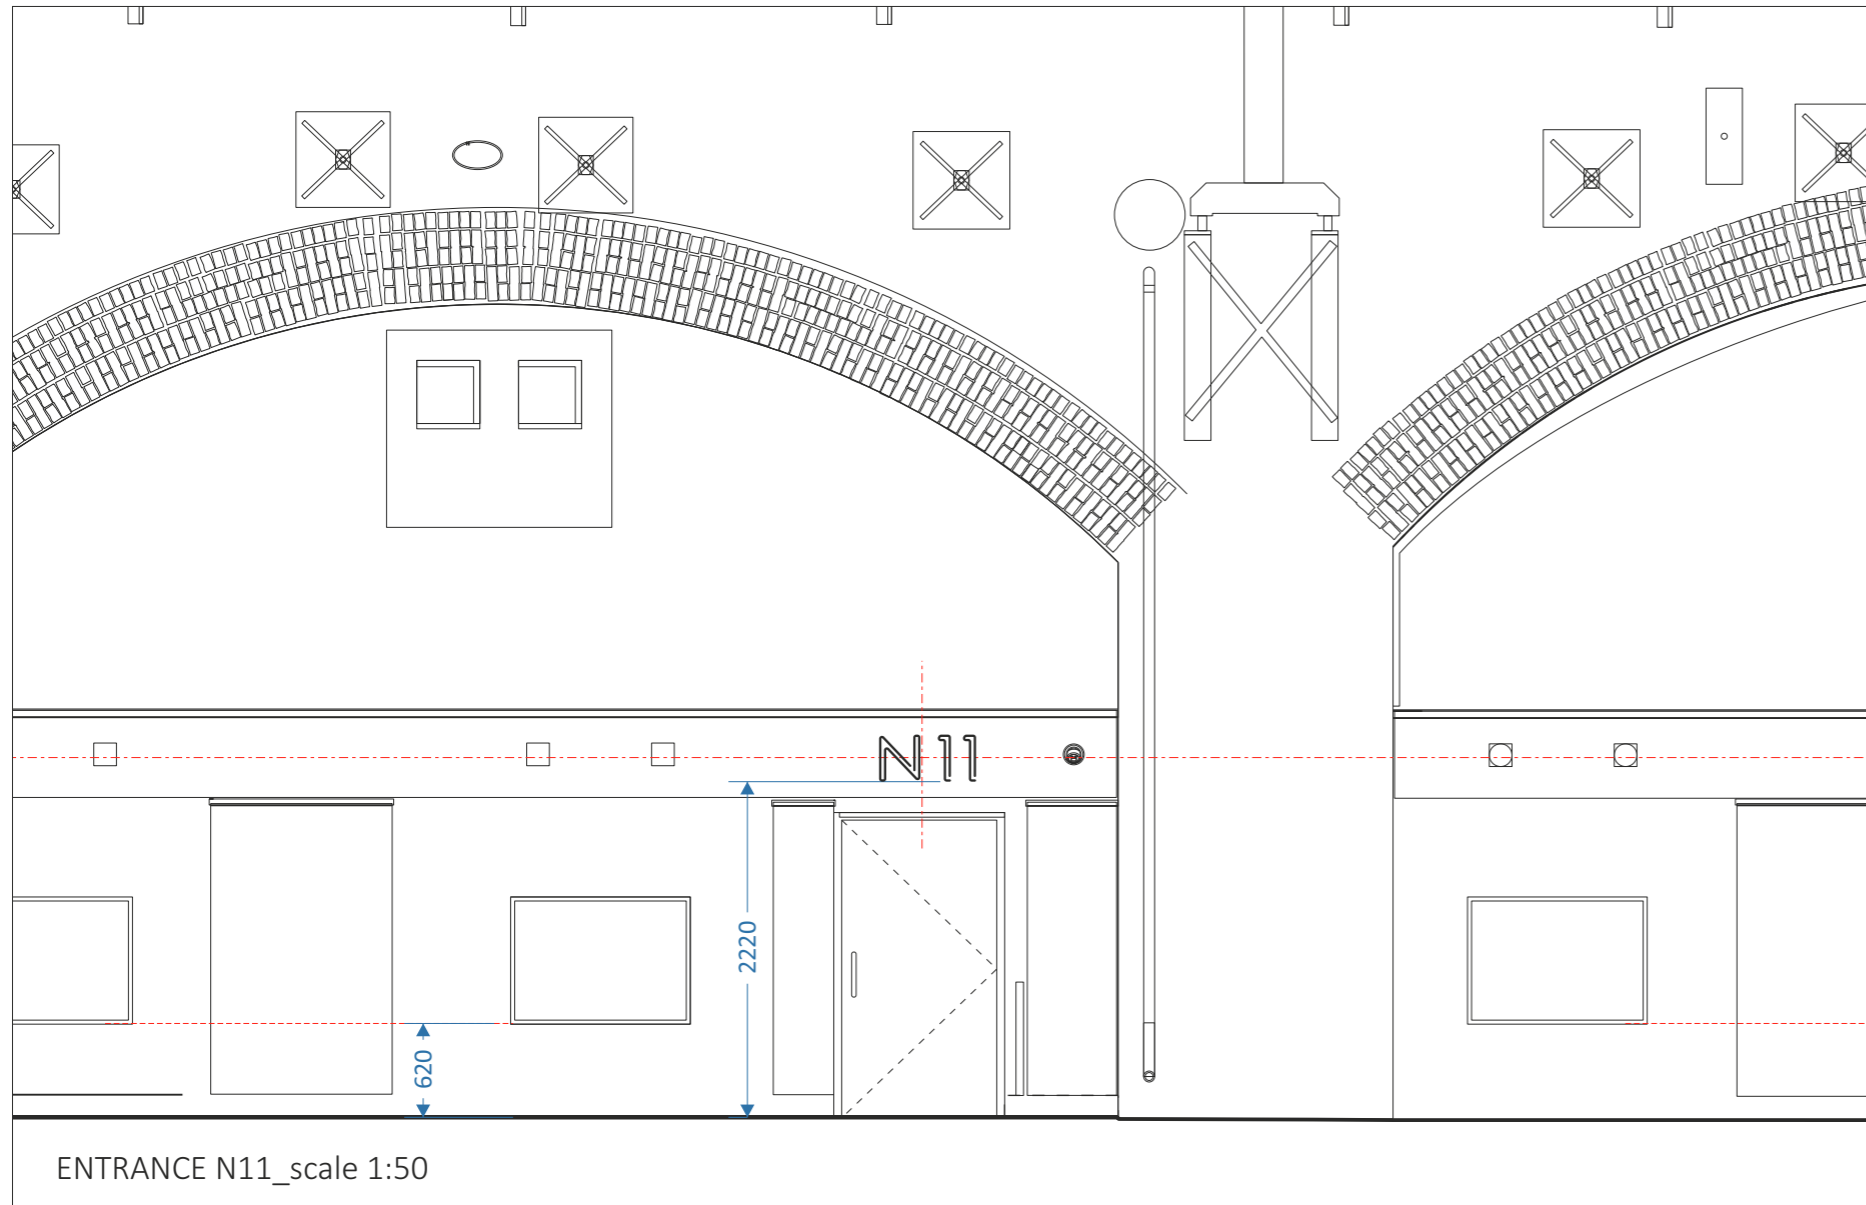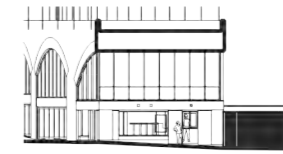


ENTRANCE N11\_scale 1:50

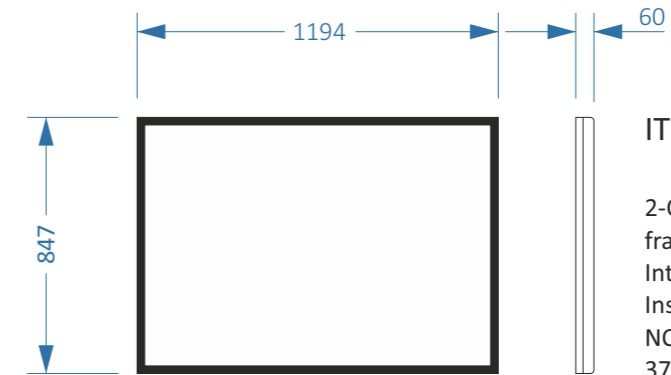

ITEM I\_scale 1:25  
 2-OFF Black Hinged / lockable poster frames.  
 Internally static LED illuminated.  
 Installed to rendered fascia.  
 NOTE - Illumination not exceeding 375 candelas

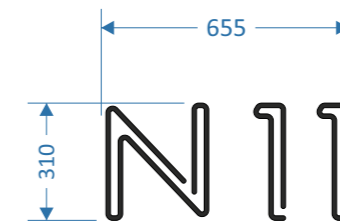

ITEM E\_1-OFF "N11"\_scale 1:20  
 White 6500K static LED illuminated faux neon with rear 10mm finished Black.  
 Installed to rendered fascia with rear protruding studs into pre-drilled holes and secured with gripfill adhesive.  
 NOTE - Illumination not exceeding 375 candelas.

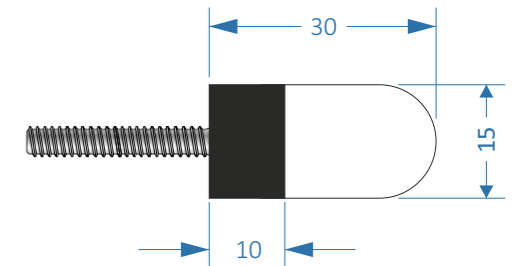


Rev.:	Rev Date:	Revision Details:
<b>G</b>	10.9.21	Rev G (RJB): Faux neon section updated. Rev F (RJB) - 10.8.21_Bar & Screen faux neon signs now at the same cap height as CURZON Letters Rev E (RJB) - 9.7.21_Digital screens (item J) removed from scheme. Rev D (RJB) - 6.7.21_Screen number signs changed to dual line version.

File Name: JOBS\CLIENTS\A-F\Curzon Cinema - Camden\				Client: CURZON CINEMA	
Job No:	Scale:	Drawn by:	Checked by:	Date:	Site:
	@A3 as above	Andy D.		29.04.2021	Arches N7 - N14 Hawley Wharf Camden






FULL ELEVATION\_scale 1:500

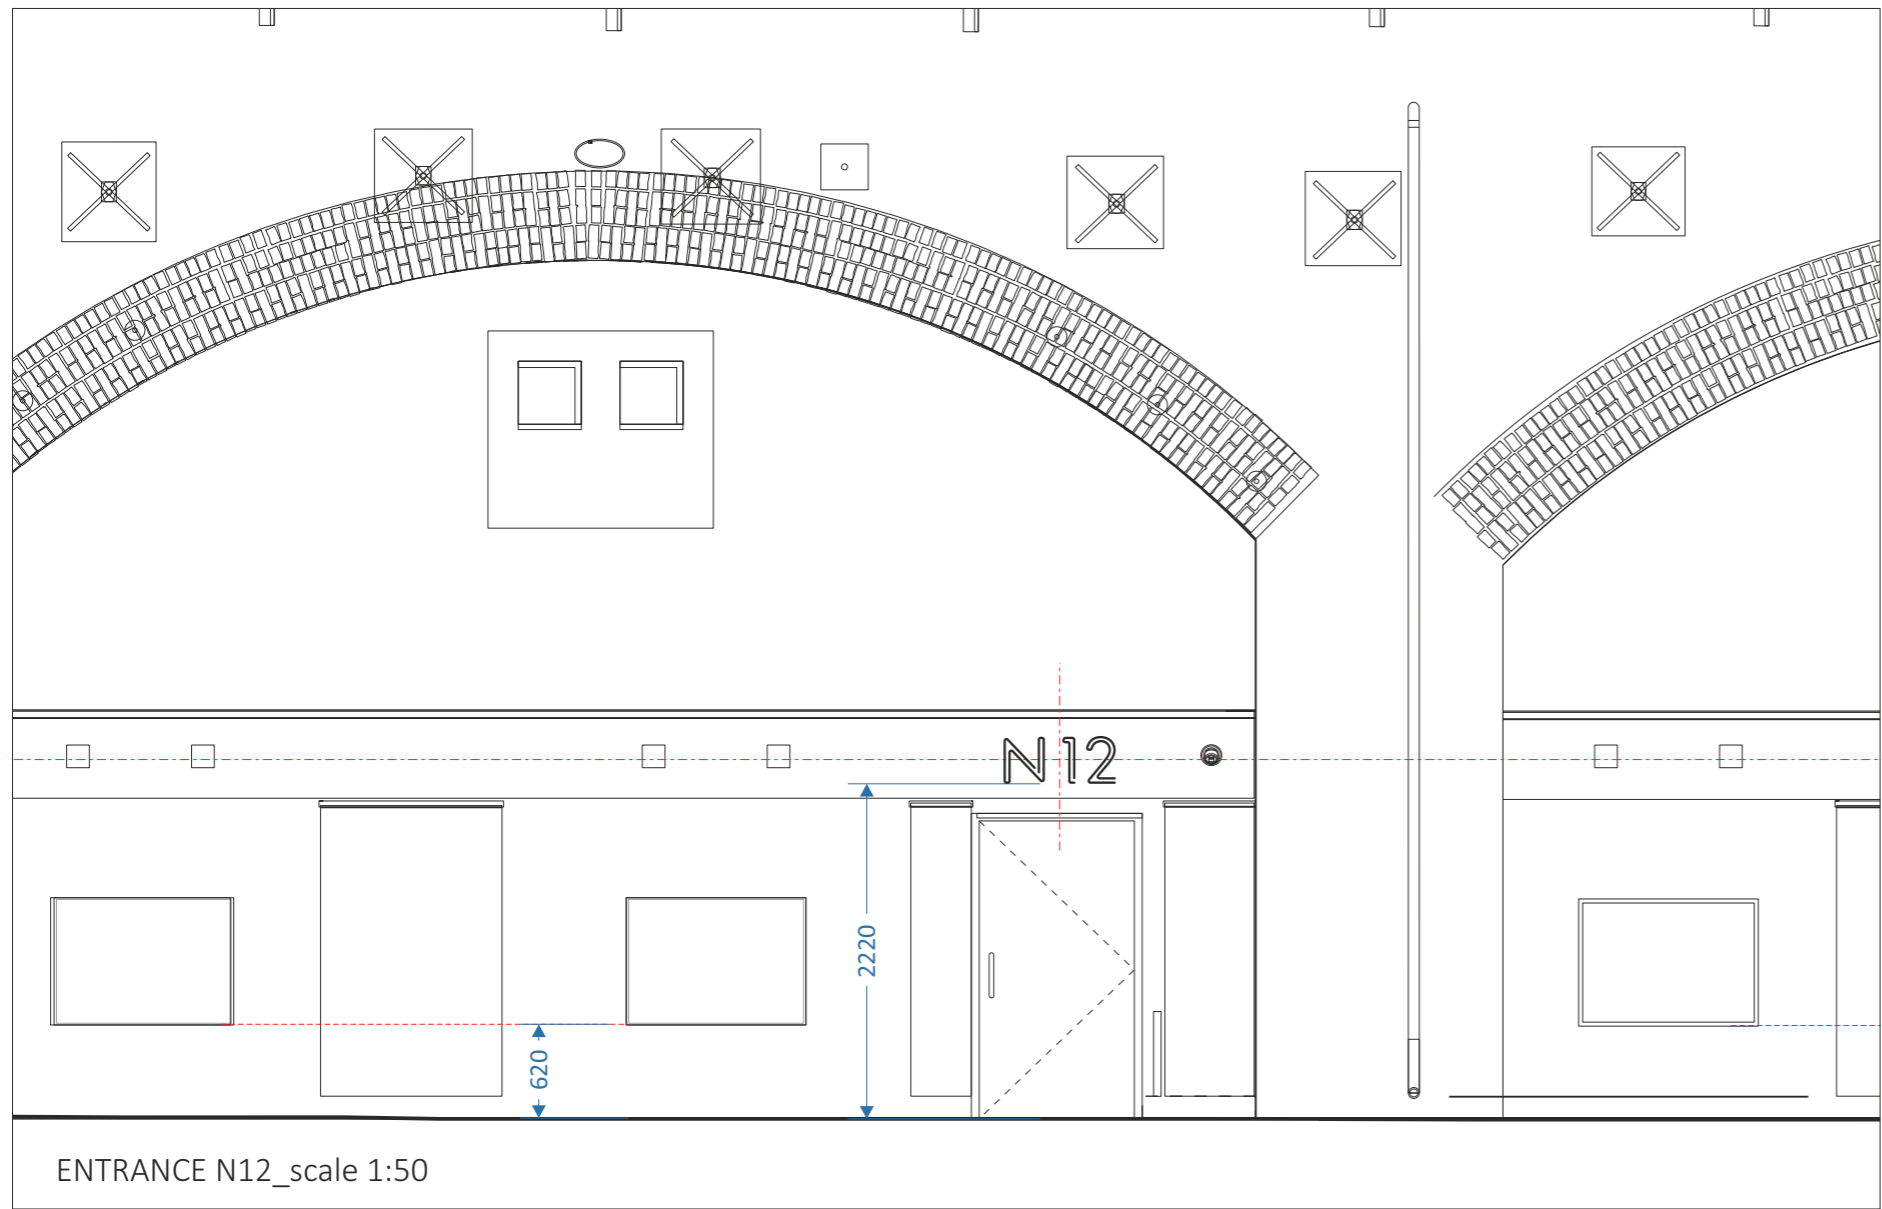


ENTRANCE N12\_scale 1:50

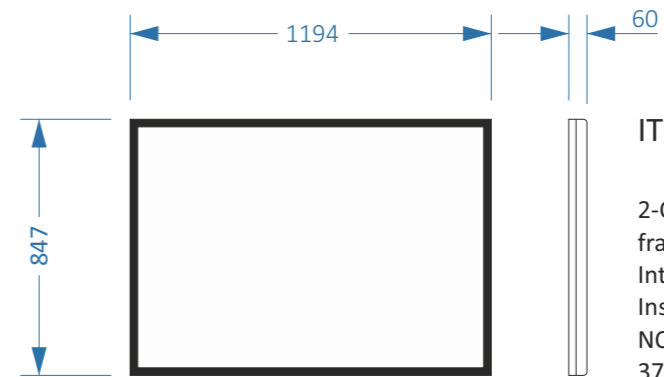


ITEM I\_scale 1:25

2-OFF Black Hinged / lockable poster frames.  
Internally static LED illuminated.  
Installed to rendered fascia.  
NOTE - Illumination not exceeding 375 candelas

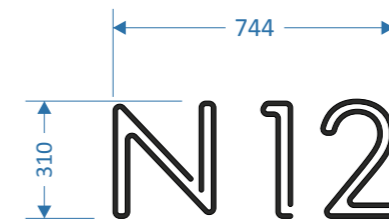

ITEM F\_1-OFF "N12"\_scale 1:20  
White 6500K static LED illuminated faux neon with rear 10mm finished Black.  
Installed to rendered fascia with rear protruding studs into pre-drilled holes and secured with gripfill adhesive.  
NOTE - Illumination not exceeding 375 candelas.

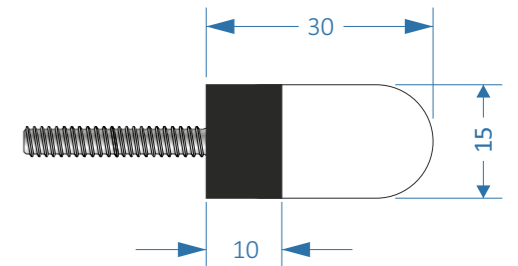


Rev.:	Rev Date:	Revision Details:
<b>G</b>	10.9.21	Rev G (RJB): Faux neon section updated. Rev F (RJB) - 10.8.21_Bar & Screen faux neon signs now at the same cap height as CURZON Letters Rev E (RJB) - 9.7.21_Digital screens (item J) removed from scheme. Rev D (RJB) - 6.7.21_Screen number signs changed to dual line version.

File Name: JOBS\CLIENTS\A-F\Curzon Cinema - Camden\				Client: CURZON CINEMA	
Job No:	Scale:	Drawn by:	Checked by:	Date:	Site:
	@A3 as above	Andy D.		29.04.2021	Arches N7 - N14 Hawley Wharf Camden






FULL ELEVATION\_scale 1:500

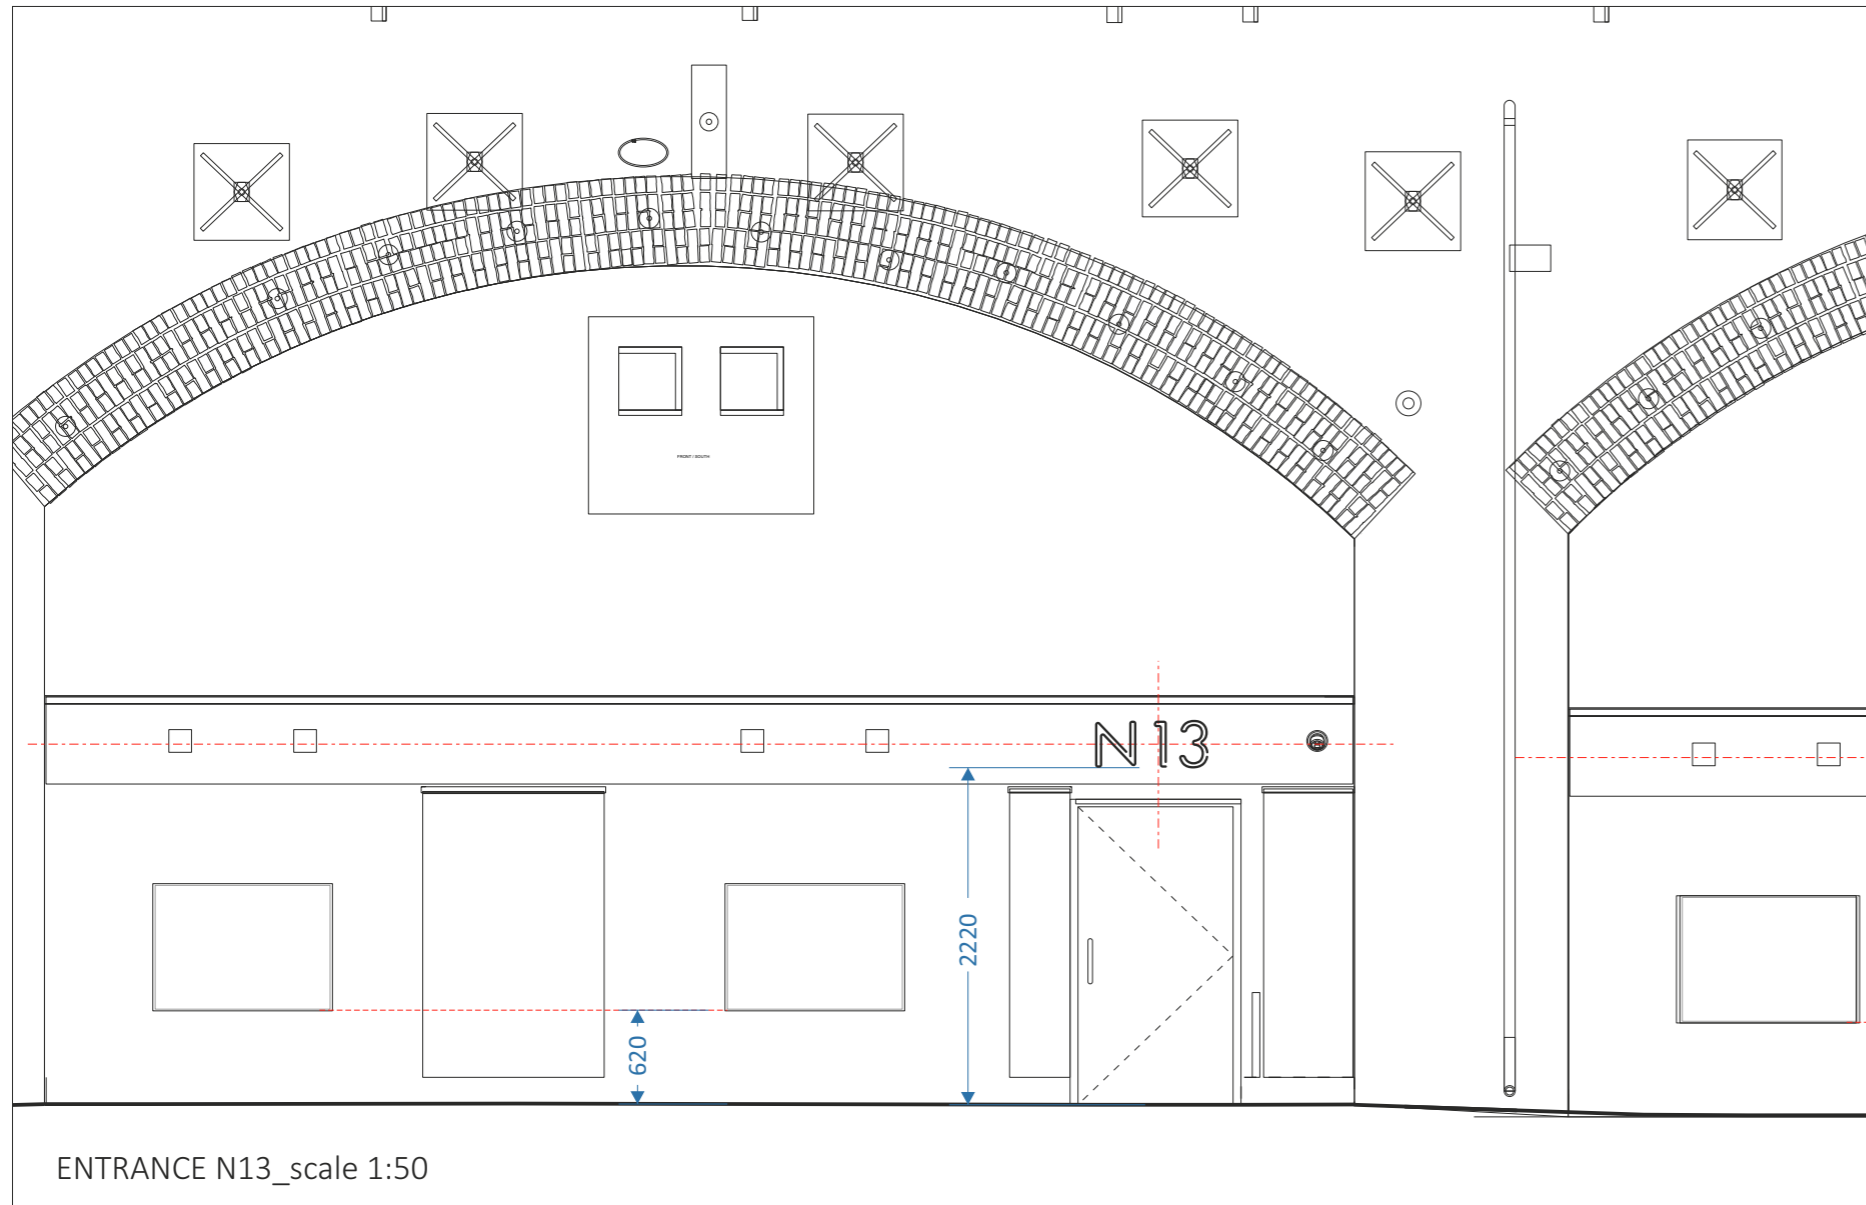


ENTRANCE N13\_scale 1:50

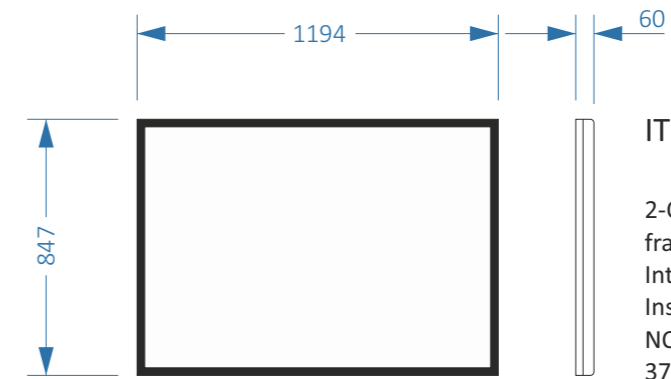


ITEM I\_scale 1:25

2-OFF Black Hinged / lockable poster frames.  
Internally static LED illuminated.  
Installed to rendered fascia.  
NOTE - Illumination not exceeding 375 candelas

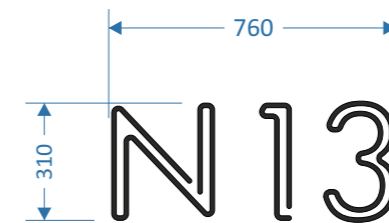

ITEM G\_1-OFF "N13"\_scale 1:20  
White 6500K static LED illuminated faux neon with rear 10mm finished Black.  
Installed to rendered fascia with rear protruding studs into pre-drilled holes and secured with gripfill adhesive.  
NOTE - Illumination not exceeding 375 candelas.

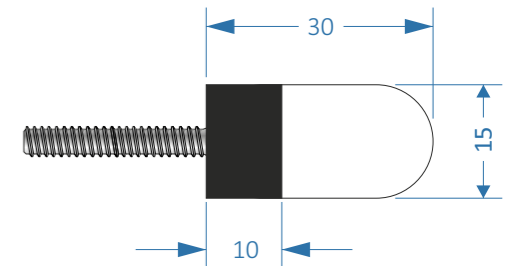


<b>G</b>	Rev.:	Revision Details:
	Rev Date:	Rev G (RJB): Faux neon section updated.
	10.9.21	Rev F (RJB) - 10.8.21_Bar & Screen faux neon signs now at the same cap height as CURZON Letters
		Rev E (RJB) - 9.7.21_Digital screens (item J) removed from scheme.
		Rev D (RJB) - 6.7.21_Screen number signs changed to dual line version.

File Name: JOBS\CLIENTS\A-F\Curzon Cinema - Camden\				Client: CURZON CINEMA	
Job No:	Scale:	Drawn by:	Checked by:	Date:	Site:
	@A3 as above	Andy D.		29.04.2021	Arches N7 - N14 Hawley Wharf Camden






FULL ELEVATION\_scale 1:500

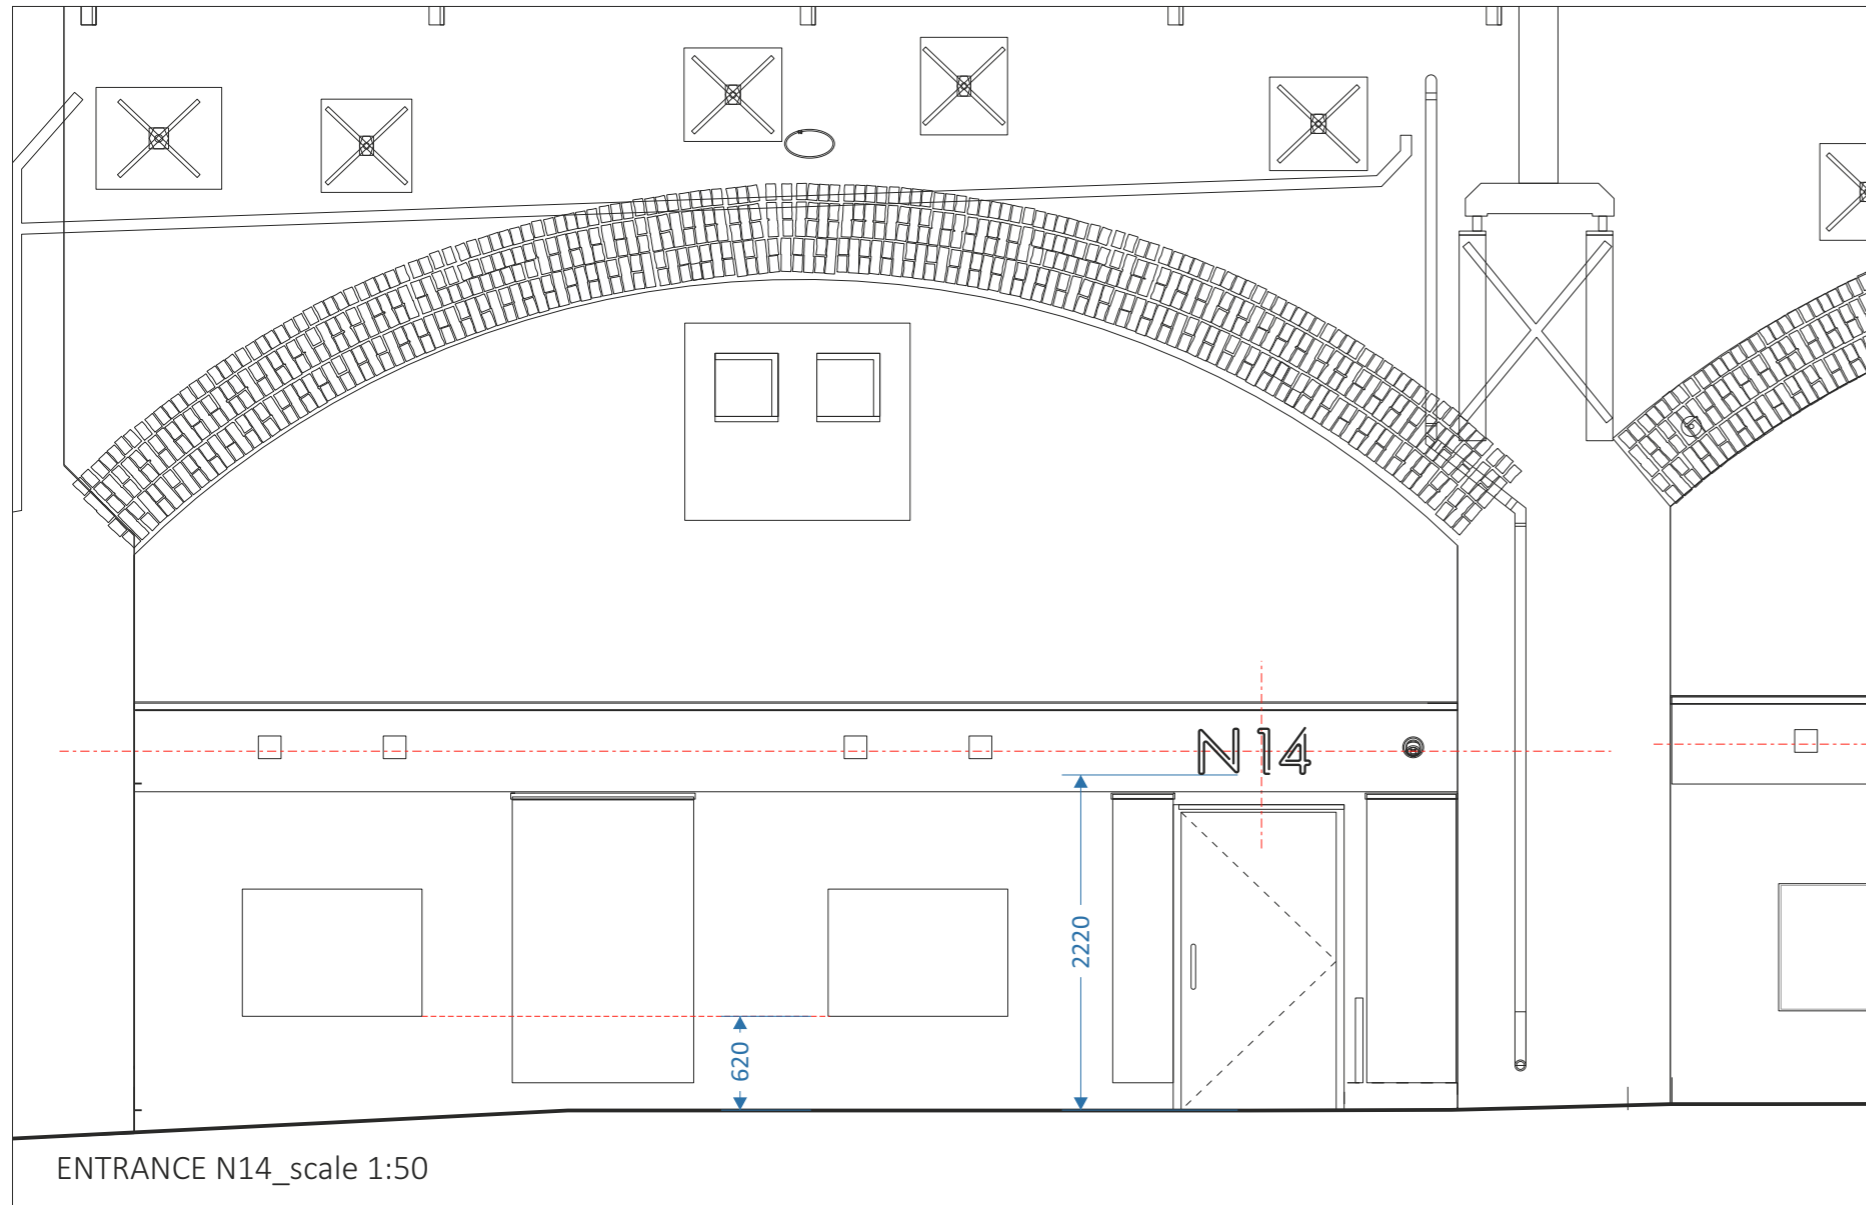


ENTRANCE N14\_scale 1:50

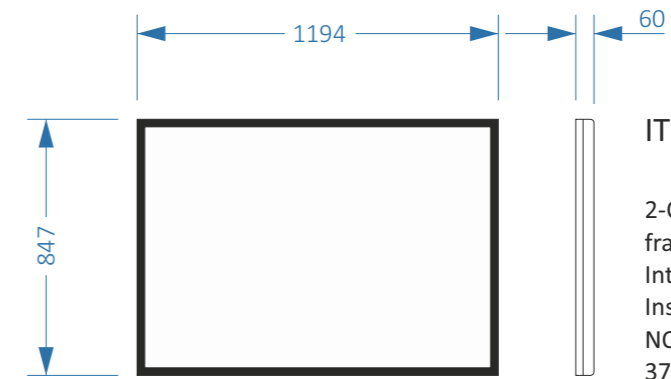


ITEM I\_scale 1:25

2-OFF Black Hinged / lockable poster frames.  
Internally static LED illuminated.  
Installed to rendered fascia.  
NOTE - Illumination not exceeding 375 candelas

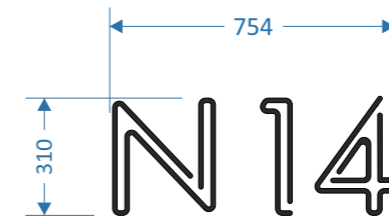


ITEM H\_1-OFF "N14"\_scale 1:20  
White 6500K static LED illuminated faux neon with rear 10mm finished Black.  
Installed to rendered fascia with rear protruding studs into pre-drilled holes and secured with gripfill adhesive.  
NOTE - Illumination not exceeding 375 candelas.

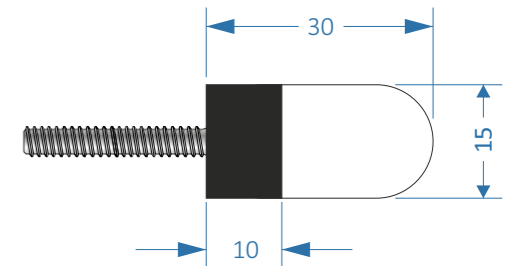

Rev.:	Rev Date:	Revision Details:
<b>G</b>	10.9.21	Rev G (RJB): Faux neon section updated. Rev F (RJB) - 10.8.21_Bar & Screen faux neon signs now at the same cap height as CURZON Letters Rev E (RJB) - 9.7.21_Digital screens (item J) removed from scheme. Rev D (RJB) - 6.7.21_Screen number signs changed to dual line version.

File Name: JOBS\CLIENTS\A-F\Curzon Cinema - Camden\				Client: CURZON CINEMA	
Job No:	Scale: @A3 as above	Drawn by: Andy D.	Checked by:	Date: 29.04.2021	Site: Arches N7 - N14 Hawley Wharf Camden



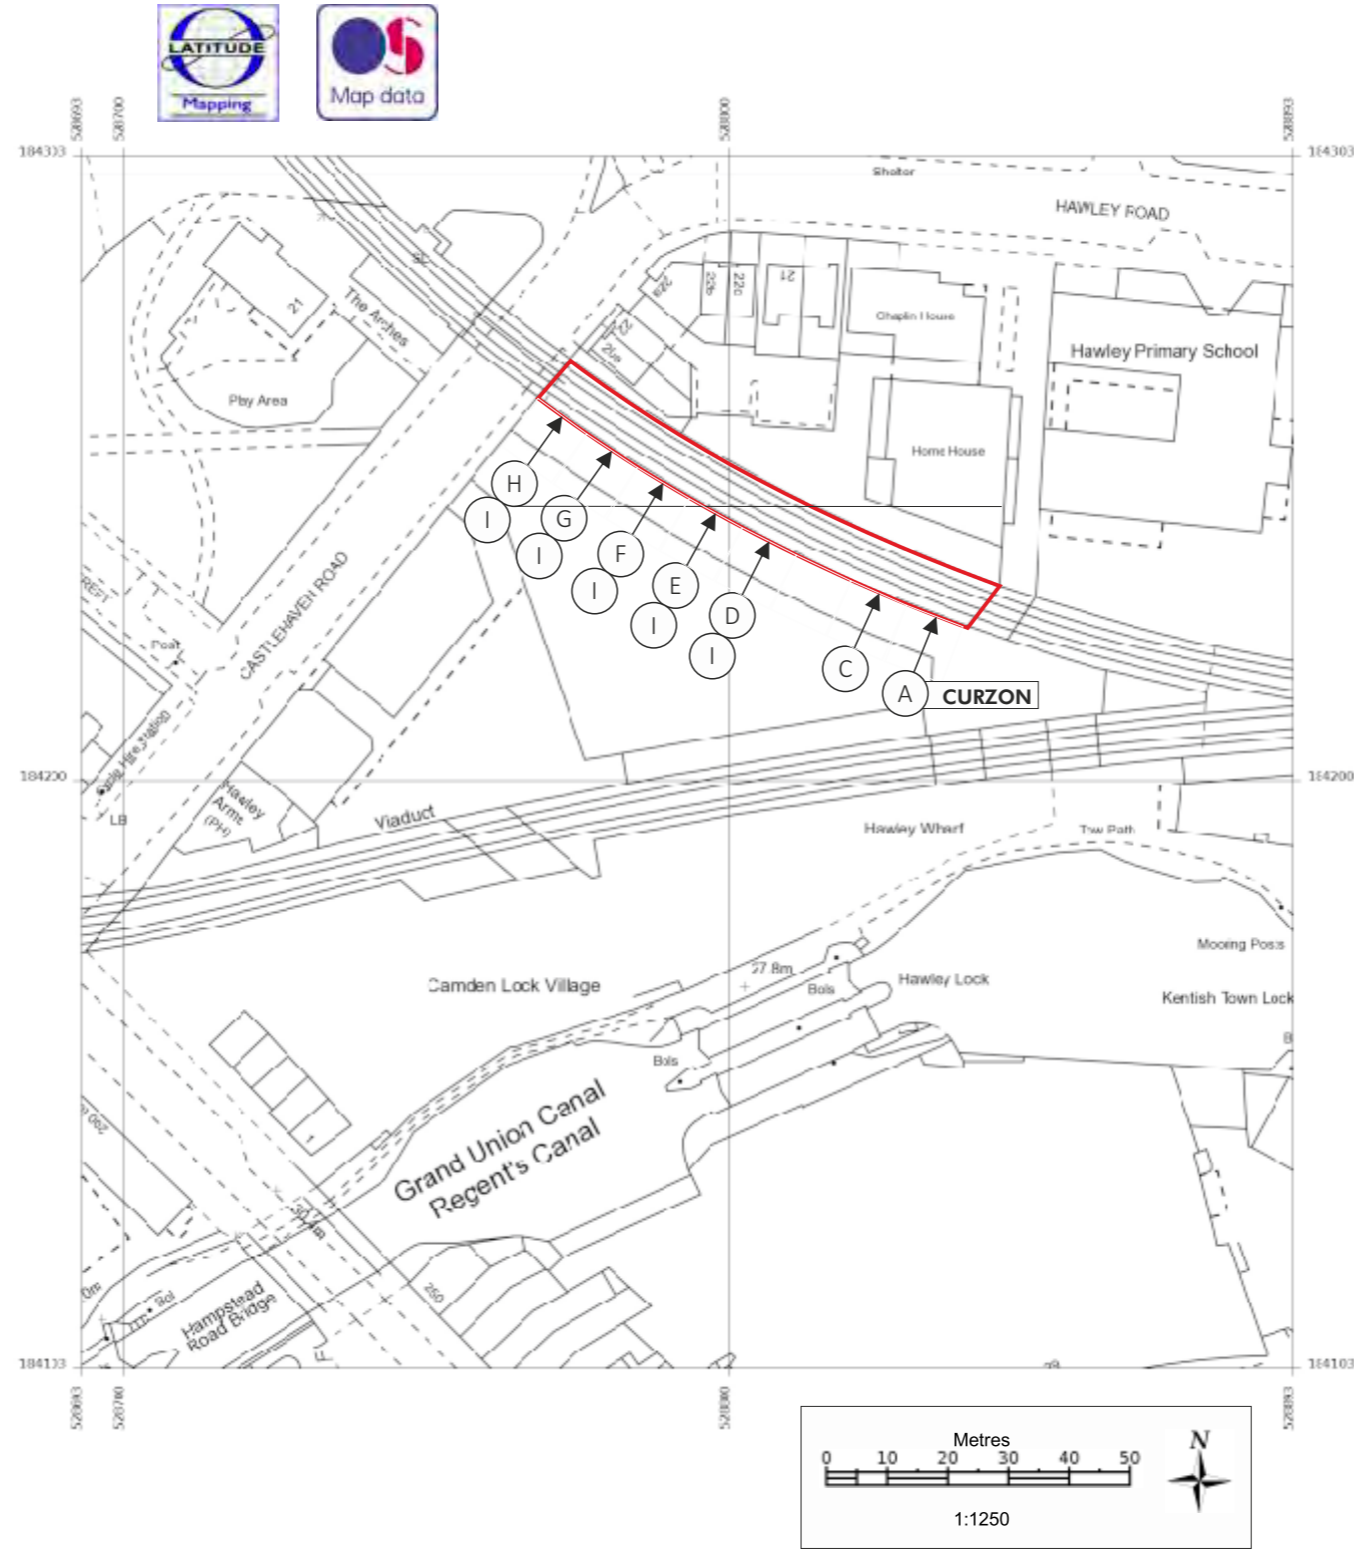

<b>Rev.:</b>	<b>Rev Date:</b>	<b>Revision Details:</b>
<b>G</b>	10.9.21	Rev G (RJB): Faux neon section updated. Rev F (RJB) - 10.8.21_Bar & Screen faux neon signs now at the same cap height as CURZON Letters Rev E (RJB) - 9.7.21_Digital screens (item J) removed from scheme. Rev D (RJB) - 6.7.21_Screen number signs changed to dual line version.

<b>File Name:</b> JOBS\CLIENTS\A-F\Curzon Cinema - Camden\				<b>Client:</b> CURZON CINEMA	
<b>Job No:</b>	<b>Scale:</b>	<b>Drawn by:</b>	<b>Checked by:</b>	<b>Date:</b>	<b>Site:</b>
	@A3 as above	Andy D.		29.04.2021	Arches N7 - N14 Hawley Wharf Camden

