

NOTE: ORIGINAL DRAWING SIZE A3

NOTES

- 1. This drawing to be read in conjunction with MTR058 Series drawings and standard Airwave drawings.
- 2. All dimensions are in mm unless otherwise stated.

Rev	Date	Amendments	Drawn By	Approved By
A	12.01.21	PLANNING ISSUE	AM	DB


  
 heyrod
   
 communicating excellence
   
 Thornley House,
   
 Overens Street,
   
 Oldham,
   
 OL4 1LA
   
 Tel: 0161 6224160
   
 Fax: 0161 6224161

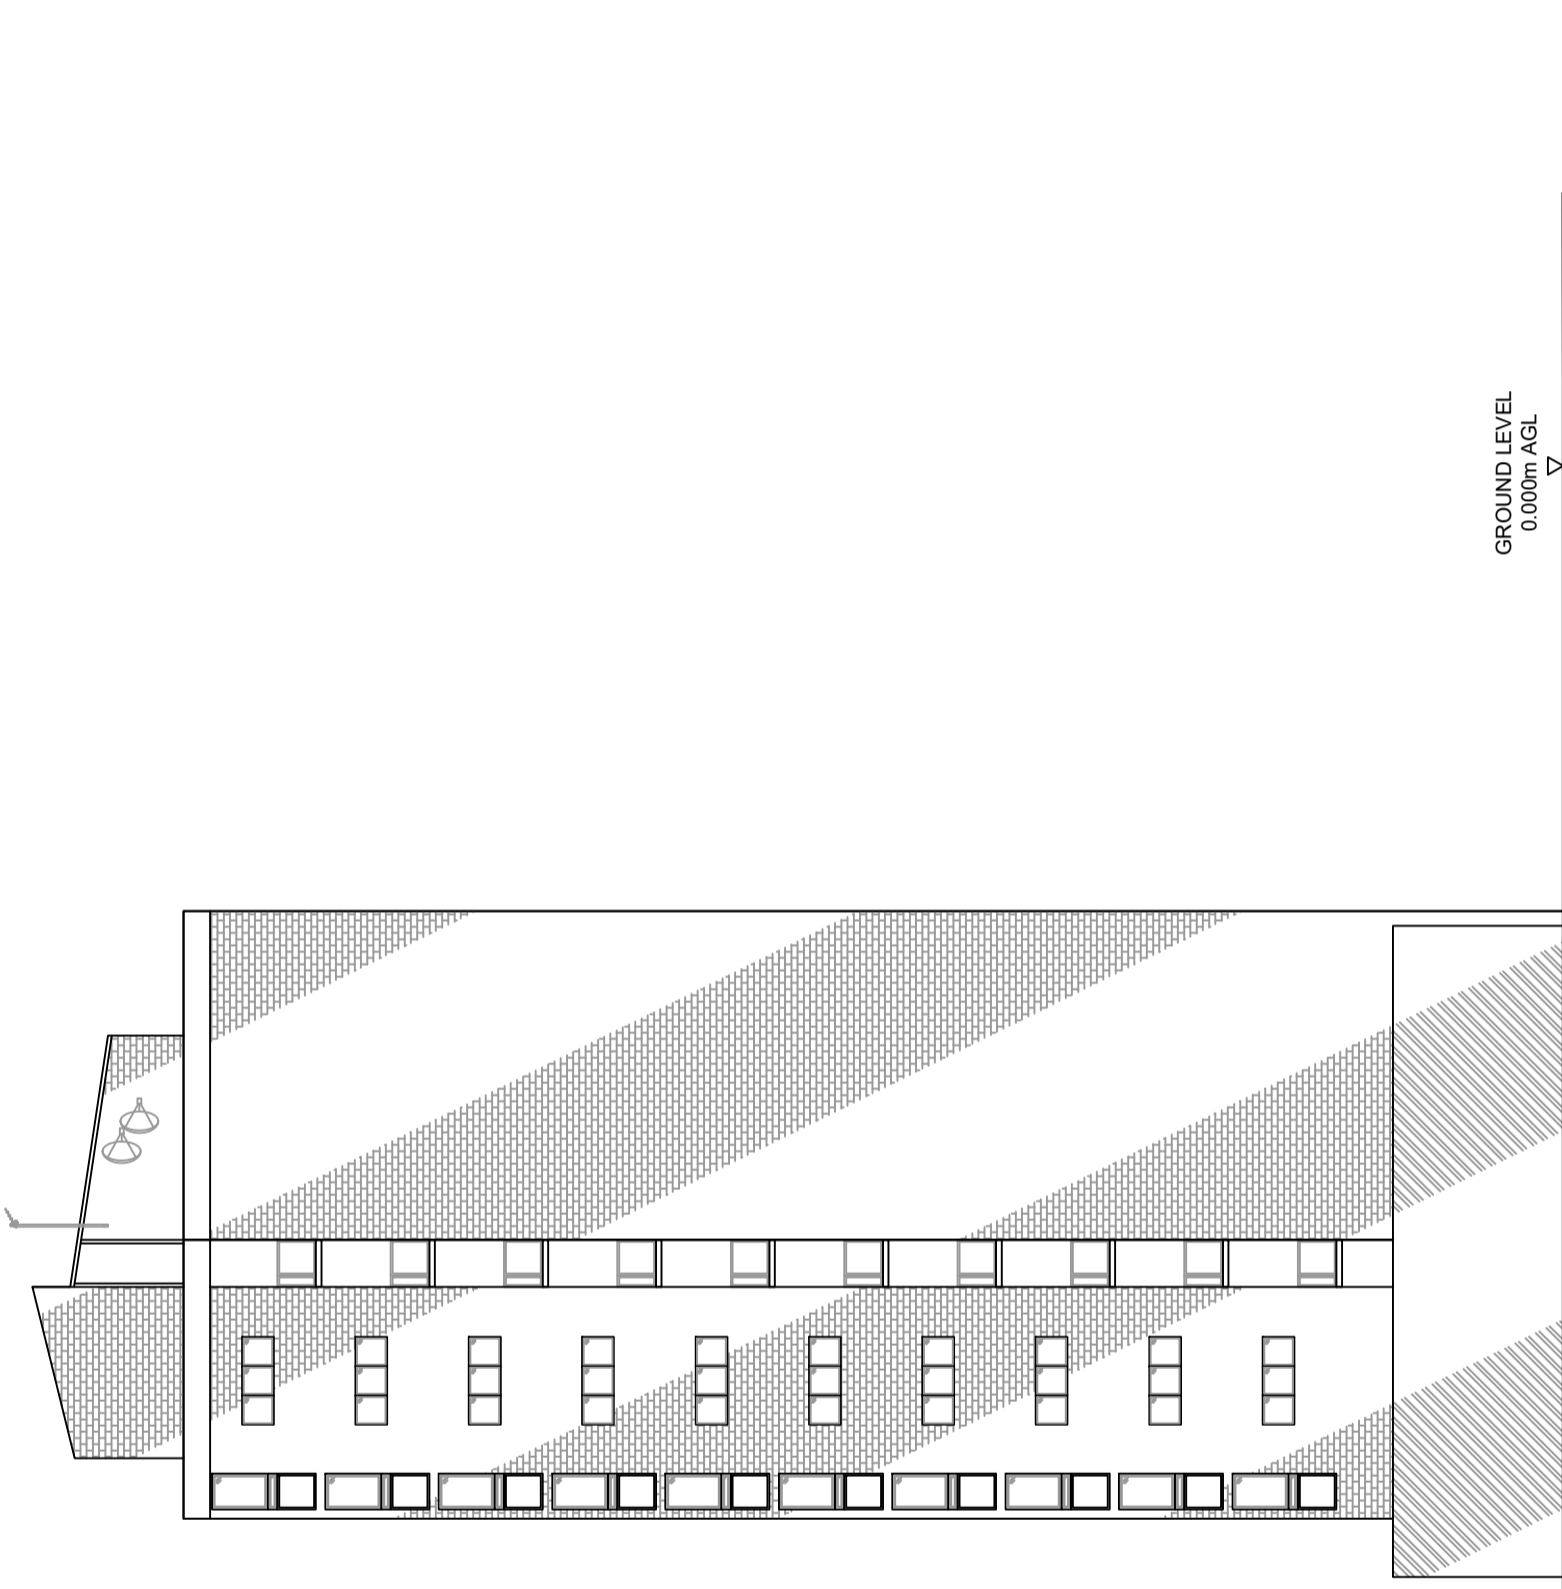

  
 AIRWAVE
   
 a Motorola Solutions Company

Job Title
   
 MULLEN TOWER - 85 MOUNT PLEASANT
   
 LONDON
   
 WC1X 0AG

Drawing Title
   
 PLANNING
   
 EXISTING SOUTH SITE ELEVATION
   
 SHEET 12

Scale	Version	Checked by	Approved by
1:200	V.3	DB	TH
Drawn by	Date Drawn	Date Checked	Date Approved
AM	20.10.20	20.10.20	20.10.20

Drawing No. MTR058-GA-12



EXISTING SOUTH SITE ELEVATION

(SCALE 1:200)

10000 5000 0 5000 10000 15000 20000

ORIGINAL SCALE AT A3 - 1:200

ALL DIMENSIONS IN MILLIMETRES

The design of this site is in accordance with the following design documentation:  
 Radio Base Station Design Guide & Specification - Issue Date 03.02.06  
 Technical Guidance Notes - TGN 0092 to TGN 0124 inclusive.