

NOTE: ORIGINAL DRAWING SIZE A3

NOTES

1. This drawing to be read in conjunction with MTR058 Series drawings and standard Airwave drawings.

2. All dimensions are in mm unless otherwise stated.

A

12.01.21

PLANNING ISSUE

AM

DB

Rev

Date

Amendments

Drawn By

Approved By

heyrod

communicating excellence

Thornley House,
Overens Street,
Oldham,
OL4 1LA

Tel: 0161 6224160
Fax: 0161 6224161

AIRWAVE

a Motorola Solutions Company

Job Title

MULLEN TOWER - 85 MOUNT PLEASANT LONDON

WC1X 0AG

Drawing Title

PLANNING EXISTING WEST SITE ELEVATION

SHEET 08

Scale

1:200

Version

V.3

Drawn by

AM

Checked by

DB

Approved by

TH

Date Drawn

20.10.20

Date Checked


20.10.20

Date Approved

20.10.20

Drawing No.

MTR058-GA-08

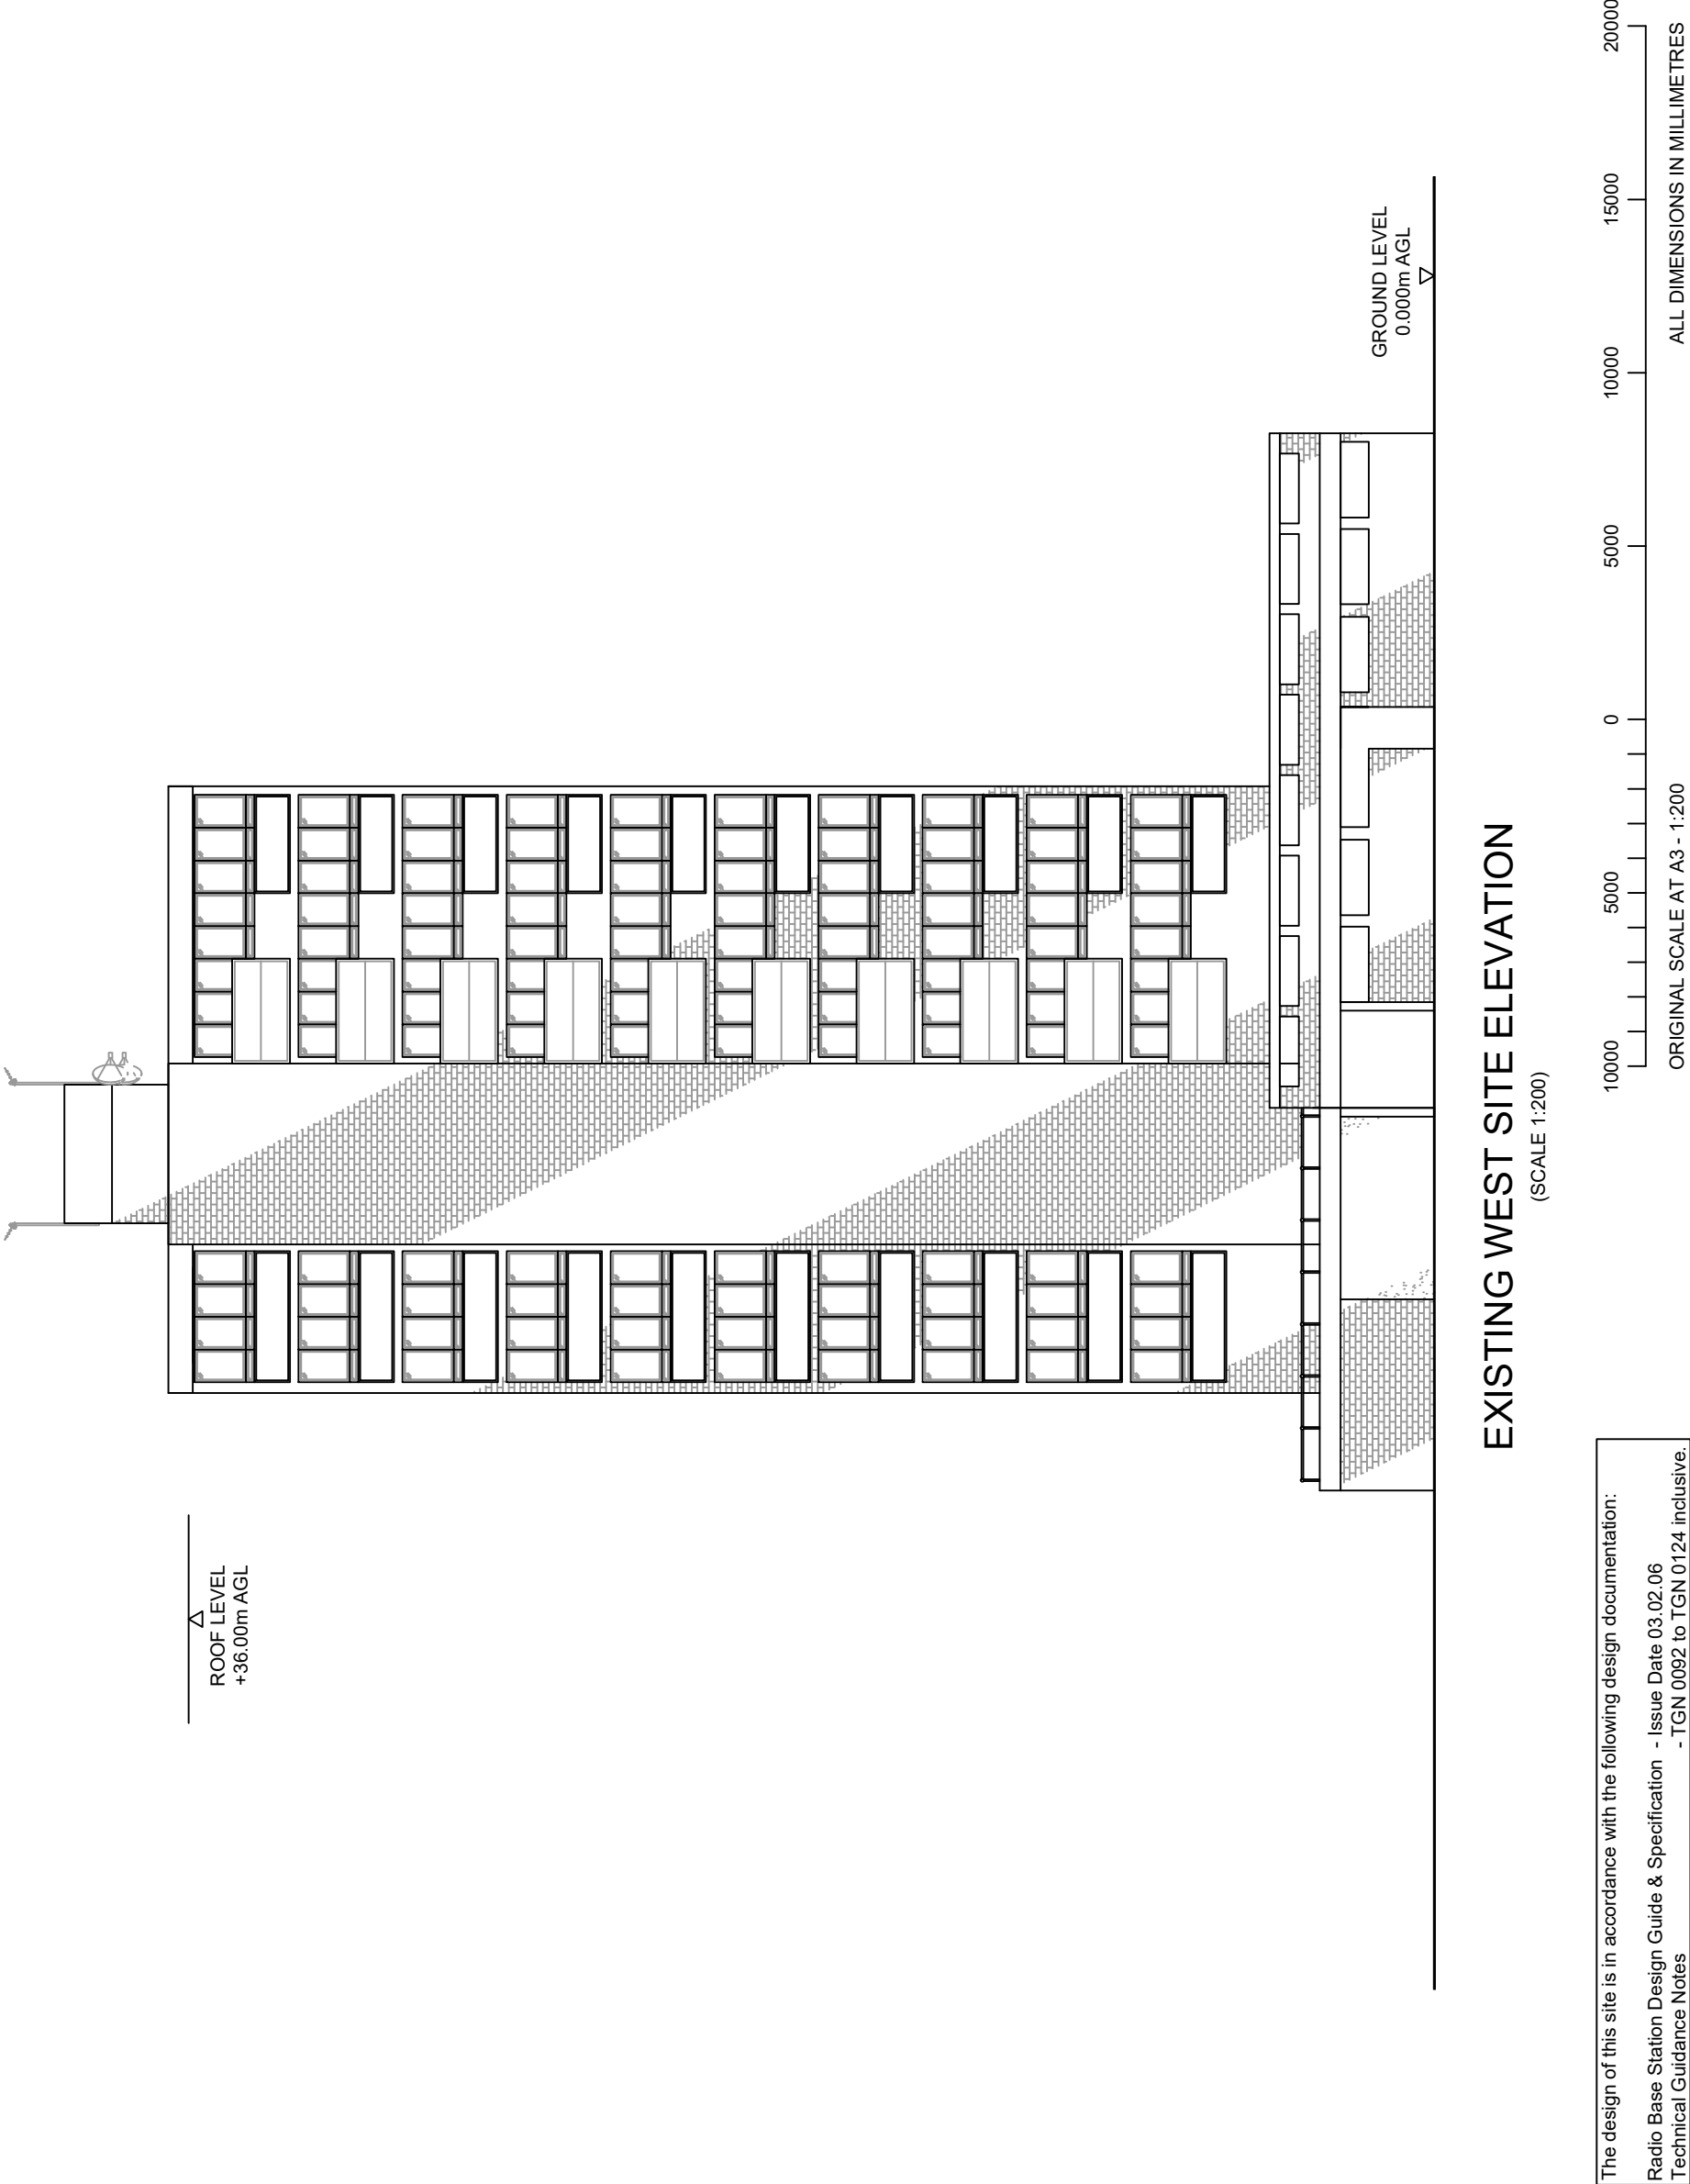

The design of this site is in accordance with the following design documentation:
Radio Base Station Design Guide & Specification - Issue Date 03.02.06
Technical Guidance Notes - TGN 0092 to TGN 0124 inclusive.