

NOTE: ORIGINAL DRAWING SIZE A3

NOTES

1. This drawing to be read in conjunction with MTR058 Series drawings and standard Airwave drawings.
2. All dimensions are in mm unless otherwise stated.

Rev	Date	Amendments	Drawn By	Approved By
A	12.01.21	PLANNING ISSUE	AM	DB

**heyrod**  
communicating excellence

Thornley House,  
Overens Street,  
Oldham,  
OL4 1LA  
Tel: 0161 6224160  
Fax: 0161 6224161

**AIRWAVE**  
a Motorola Solutions Company

Job Title  
MULLEN TOWER - 85 MOUNT PLEASANT  
LONDON  
WC1X 0AG

Drawing Title  
PLANNING  
PROPOSED WEST SITE ELEVATION  
SHEET 09

Scale	Version	Checked by	Approved by
1:200	V.3	DB	TH
Drawn by	Date Drawn	Date Checked	Date Approved
AM	20.10.20	20.10.20	20.10.20

Drawing No. MTR058-GA-09

PROPOSED A2 AIRWAVE PANEL ANTENNA AT 180° C/W GPS ANTENNA INSTALLED ON CLIMBABLE TRIPOD STRUCTURE

PROPOSED 2No. 0.3m DISHES INSTALLED ON WALL MOUNTED SUPPORT POLE (BEHIND)

C/L OF PROPOSED ANTENNAS & DISHES  
+38.00m AGL


ROOF LEVEL  
+36.00m AGL

PROPOSED A3 AIRWAVE PANEL ANTENNA AT 300° C/W GPS ANTENNA INSTALLED ON CLIMBABLE TRIPOD STRUCTURE

PROPOSED LARGE AIRWAVE EQUIPMENT CABIN INSTALLED ON CONCRETE LINTELS AT GROUND LEVEL IN BUILDINGS CAR PARK

GROUND LEVEL  
0.000m AGL

**PROPOSED WEST SITE ELEVATION**  
(SCALE 1:200)

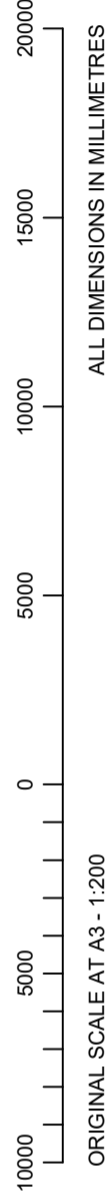

The design of this site is in accordance with the following design documentation:  
Radio Base Station Design Guide & Specification - Issue Date 03.02.06  
Technical Guidance Notes - TGN 0092 to TGN 0124 inclusive.