


The design of this site is in accordance with the following design documentation:
Radio Base Station Design Guide & Specification - Issue Date 03.02.06
Technical Guidance Notes - TGN 0092 to TGN 0124 inclusive.


SITE LOCATION

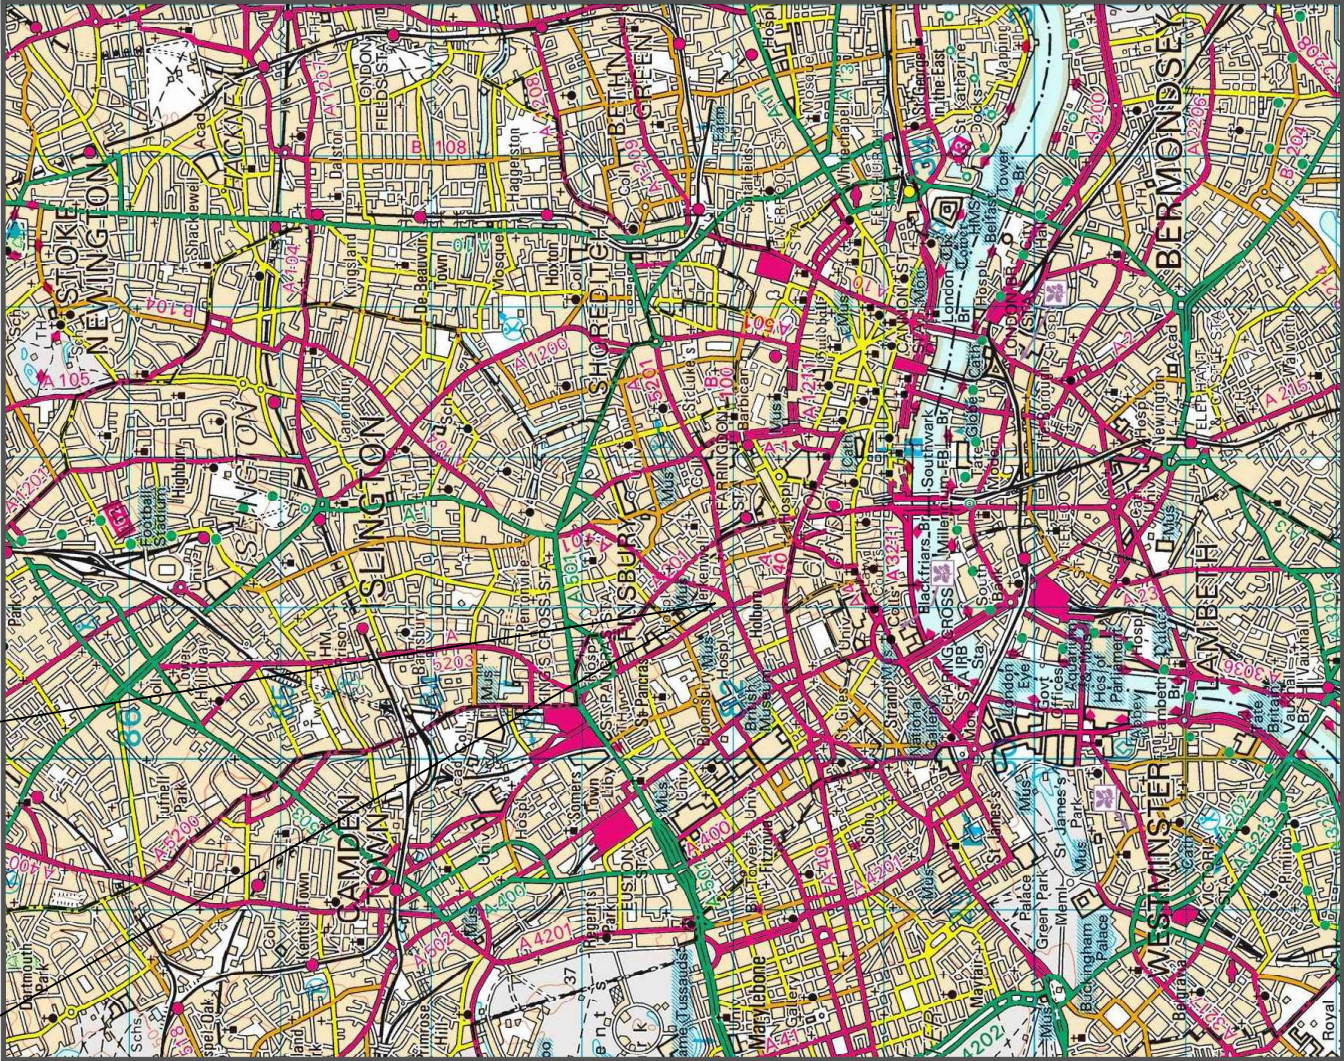


LOCATION PLAN (1:50000)

SITE LOCATION

ACCESS ROUTE

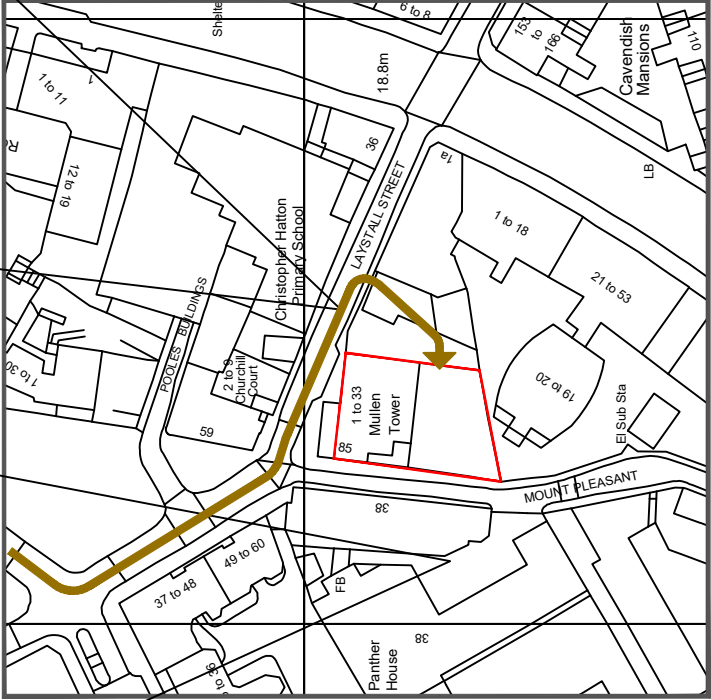

LOCATION PLAN (1:1250)

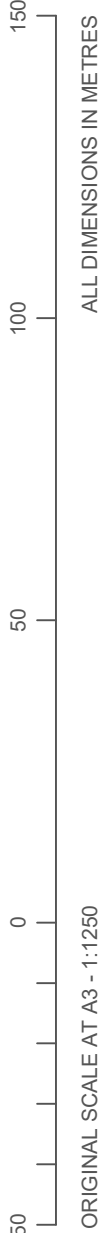

NOTE: ORIGINAL DRAWING SIZE A3

NOTES

GENERAL NOTES

Based upon Ordnance Survey maps with the permission of the Controller of Her Majesty's Stationery Office. © Crown Copyright.

O.S. Ref. : E 531041 , N 182094

Lat: 51.522566 Long: -0.112588

DIRECTIONS.

FROM THE A40 TOWARDS LONDON CITY CENTER CONTINUE ONTO 'WESTWAY' A501. AT KING'S CROSS BEAR RIGHT ONTO 'KING'S CROSS ROAD' AND TURN RIGHT ONTO 'CALTHORPE STREET'. AT THE END OF THE ROAD TURN LEFT ONTO 'PHOENIX PLACE' AND TURN RIGHT ONTO 'MOUNT PLEASANT'. TAKE THE NEXT LEFT ONTO 'MOUNT PLEASANT' AND 'MULLEN TOWER IS LOCATED IN FRONT'.

C	12.01.21	LEASE DEMISE AMENDED	AM	DB
B	16.11.20	METER PILLAR ADDED AT GROUND LEVEL	AM	DB
A	24.01.20	PLANNING ISSUE	AM	DB
Rev	Date	Amendments	Drawn By	Approved By



Thornley House,
Overens Street,
Oldham,
OL4 1LA
Tel: 0161 6224160
Fax: 0161 6224161





a Motorola Solutions Company

Job Title
MULLEN TOWER - 85 MOUNT PLEASANT
LONDON
WC1X 0AG

Drawing Title
PLANNING
SITE LOCATION PLANS
SHEET 01

Scale AS SHOWN	Version V.3
Drawn by AM	Checked by DB
Date Drawn 20.10.20	Date Approved 20.10.20
Approved by TH	

Drawing No.
MTR058-GA-01