


DO NOT SCALE FROM THIS DRAWING. THE AUTHOR OF THIS DRAWING TAKES NO RESPONSIBILITY FOR ANY DIMENSIONS OBTAINED BY MEASURING OR SCALING FROM THIS DRAWING AND NO RELIANCE MAY BE PLACED ON SUCH DIMENSIONS. ALL DIMENSIONS MUST BE CHECKED AND VERIFIED ON SITE BY THE CONTRACTOR BEFORE COMMENCING ANY WORK OR PRODUCING DRAWINGS. RML ARCHITECTURE MUST BE NOTIFIED IMMEDIATELY OF ANY ERRORS OR DISCREPANCIES PRIOR TO THE COMMENCEMENT OF WORK.


THIS DRAWING IS TO BE READ IN CONJUNCTION WITH ALL OTHER RELEVANT CONTRACT DRAWINGS, SCHEDULES AND SPECIFICATIONS.

THIS DRAWING AND ALL INFORMATION CONTAINED WITHIN IS THE SOLE PROPERTY OF RML ARCHITECTURE LTD AND MAY NOT BE REPRODUCED IN WHOLE OR PART WITHOUT WRITTEN PERMISSION FROM RML ARCHITECTURE LTD.


REV	DESCRIPTION	DATE	BY

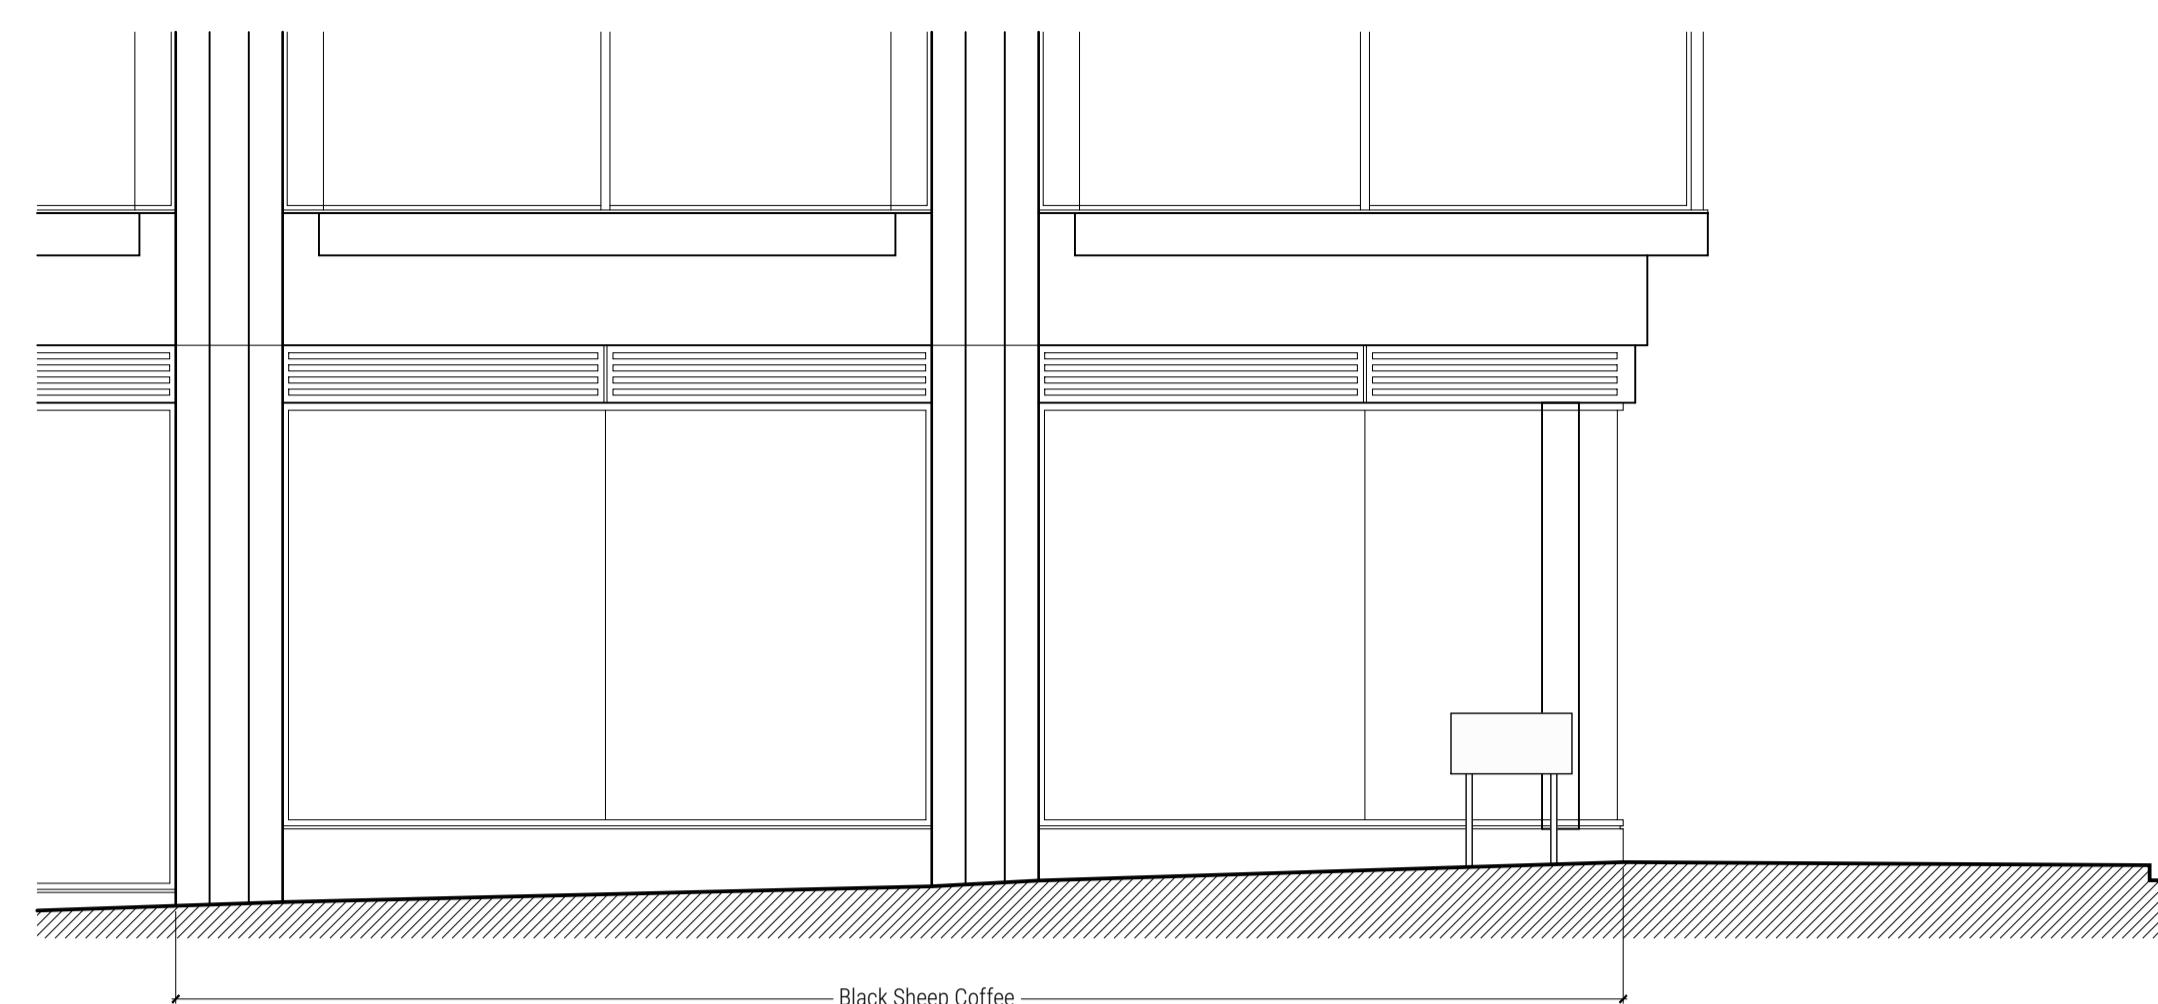

Existing Smarts Place Elevation

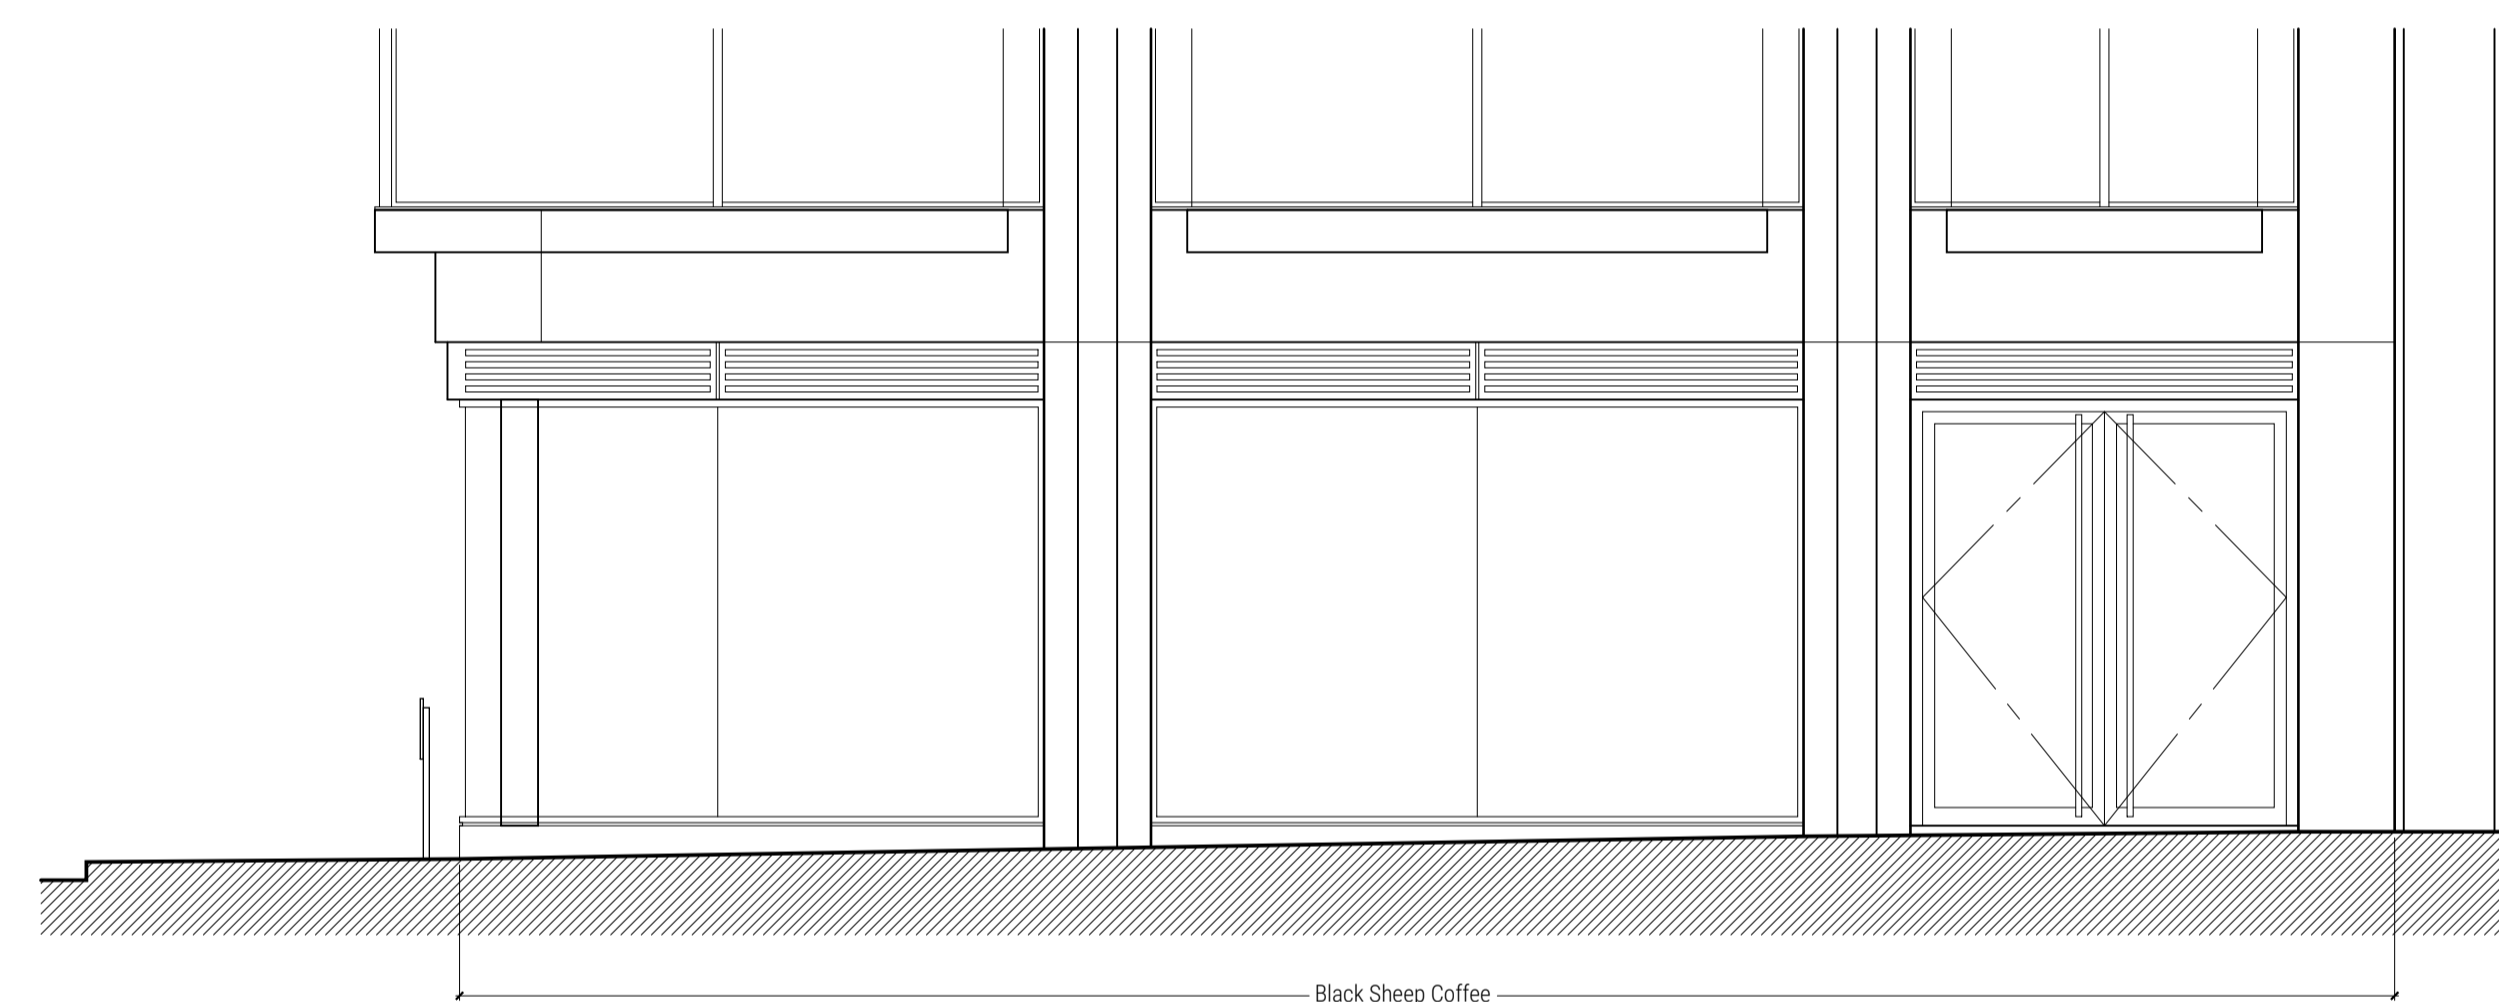

Existing High Holborn Elevation

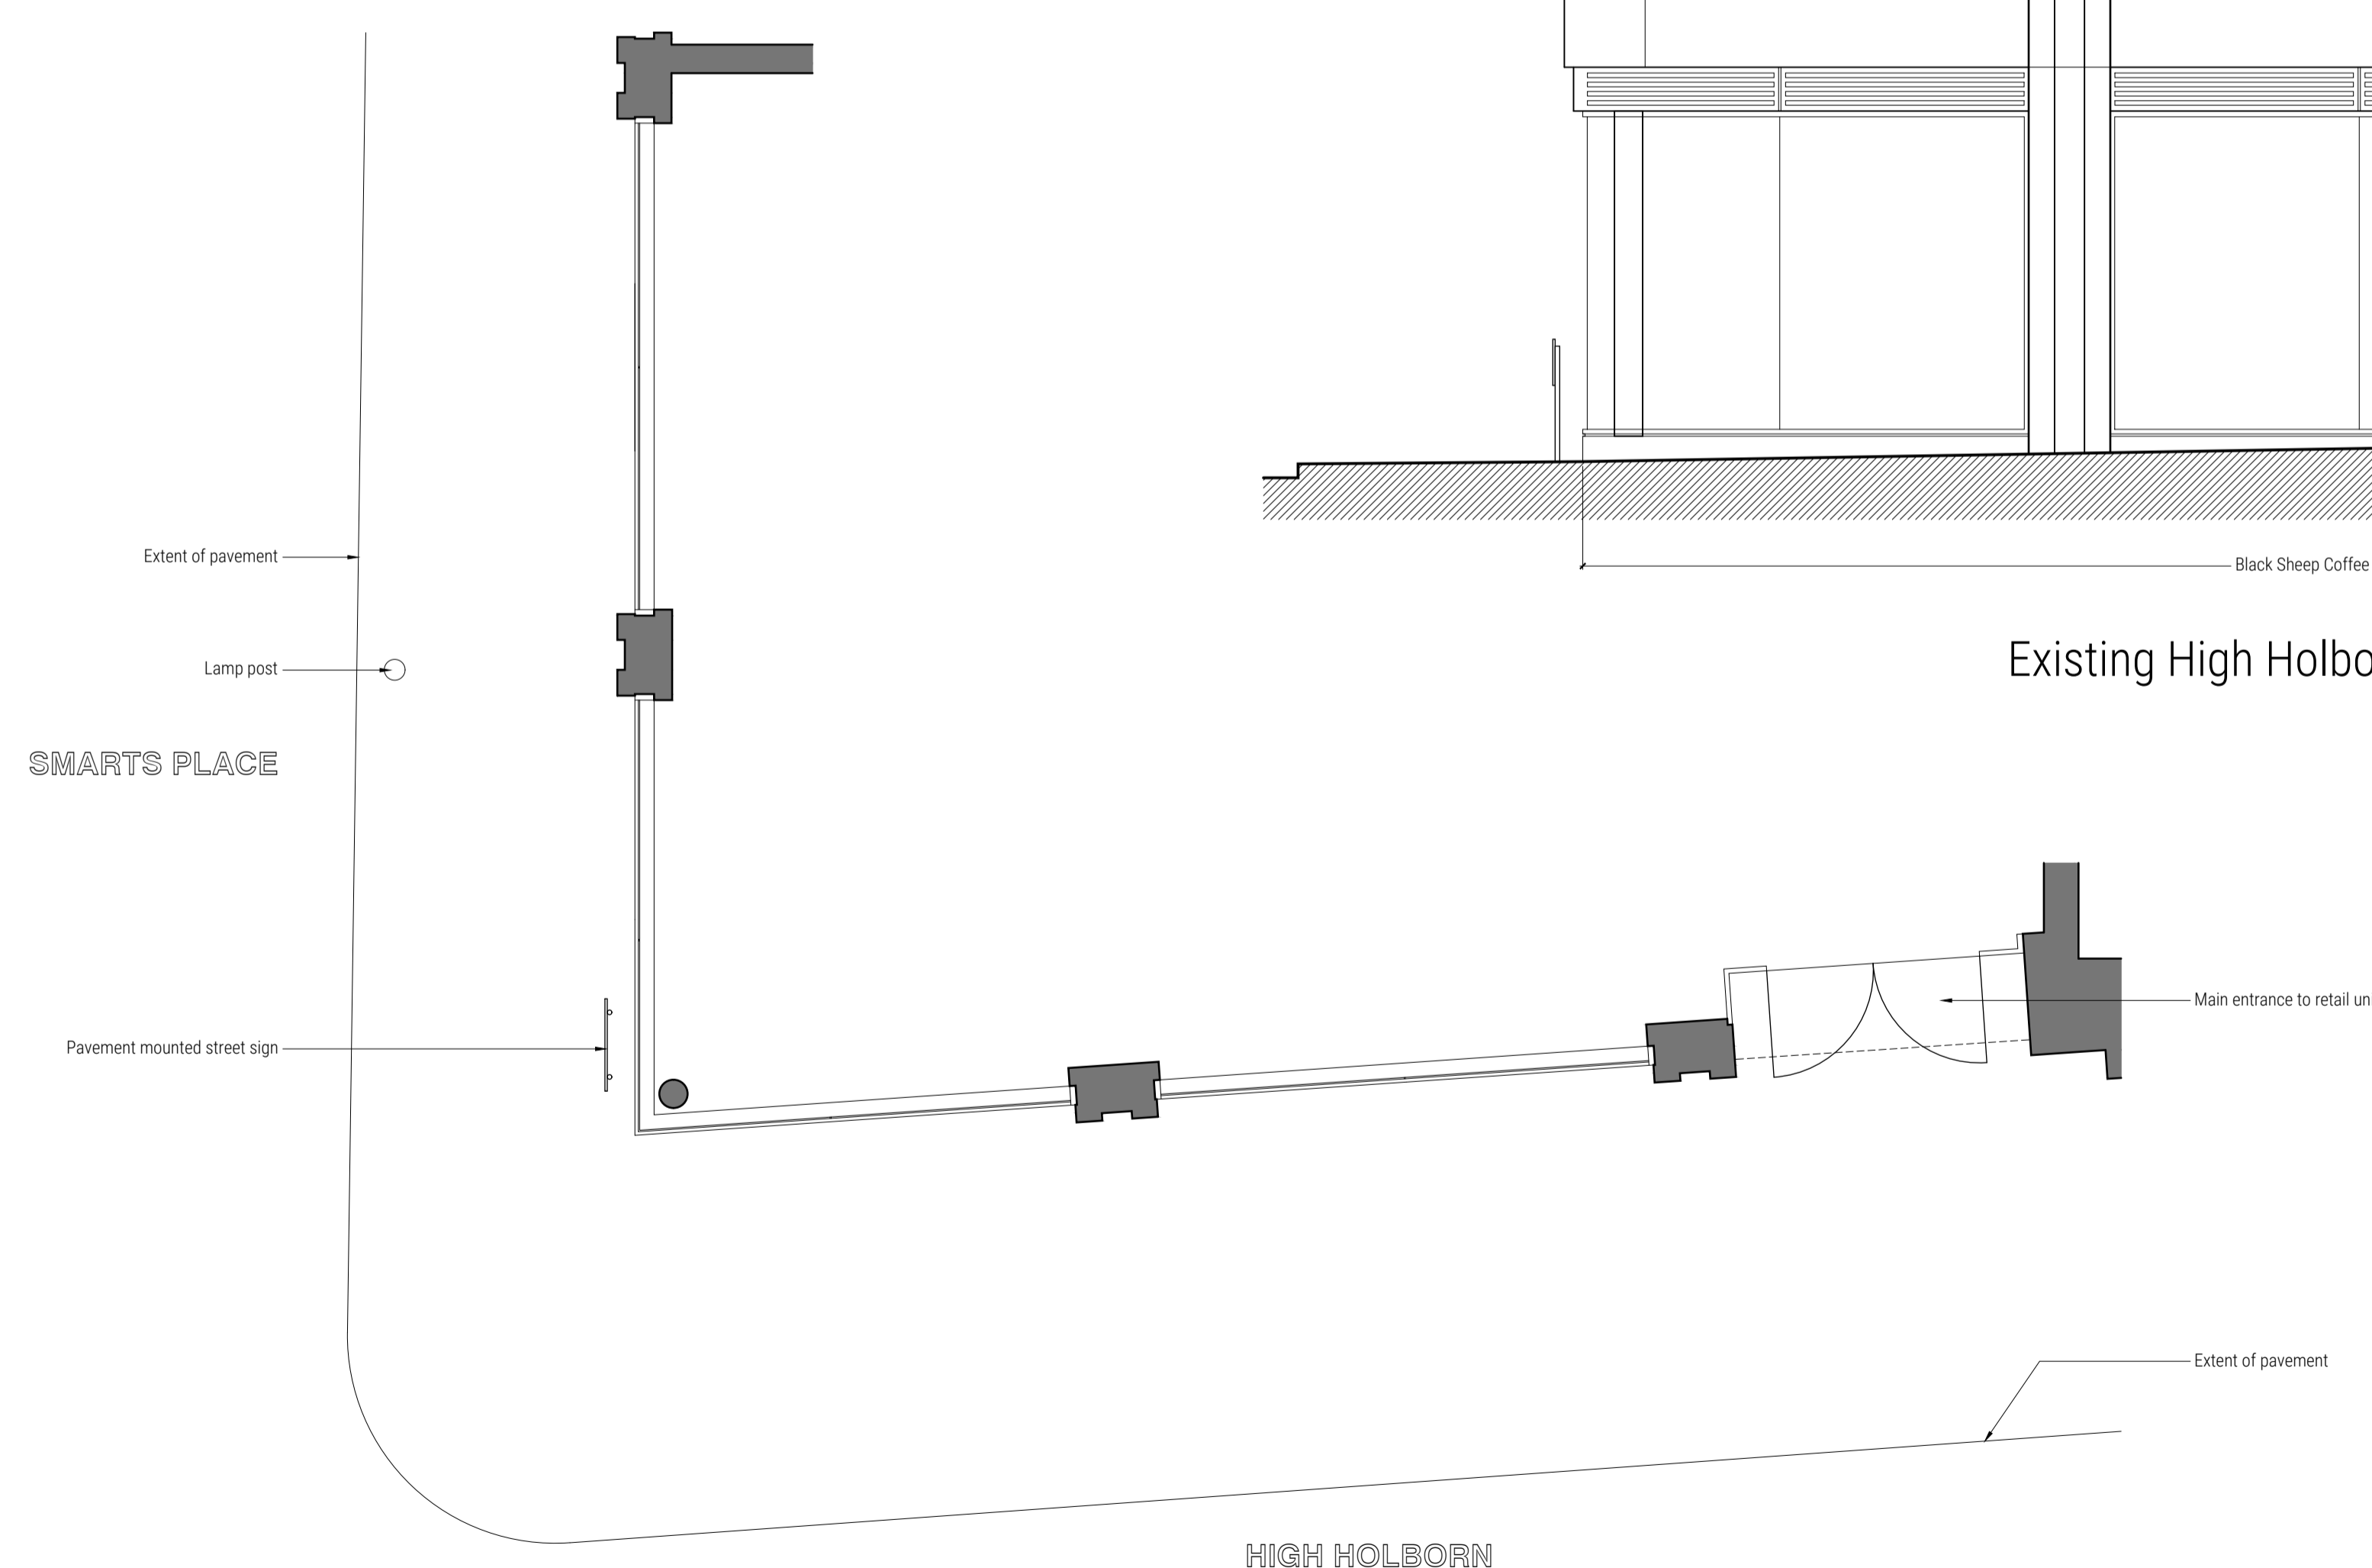

Existing Shopfront Plan



PRINTED SIZE @ A1

CLIENT



PROJECT

BLACK SHEEP COFFEE SMARTS PLACE
ONE SMART'S PLACE
182-184 HIGH HOLBORN
LONDON. WC2B 5LW

DRAWING TITLE

EXISTING SHOPFRONT

PROJECT NUMBER

9532

DATE

JULY '21

SCALE

1:50 @ A1 / 1:100 @ A3

DRAWN BY

RML

DRAWING NUMBER

9532 -P-03

REVISION

-

DRAWING STATUS

APPROVAL

RMLArchitecture

FREEDOM WORKS CREATIVE HUB,
UNIT 7 HOVE BUSINESS CENTRE,
HOVE. BN3 6HA

SCALE - 1:50 @ A1 1:100 @ A3

