
PROPOSED PRODUCT DRAWINGS SCALE 1:10@a3 ,54 Willow Road, London NW3 1TP , PAGE 1 date 27.09.2021

_l1m

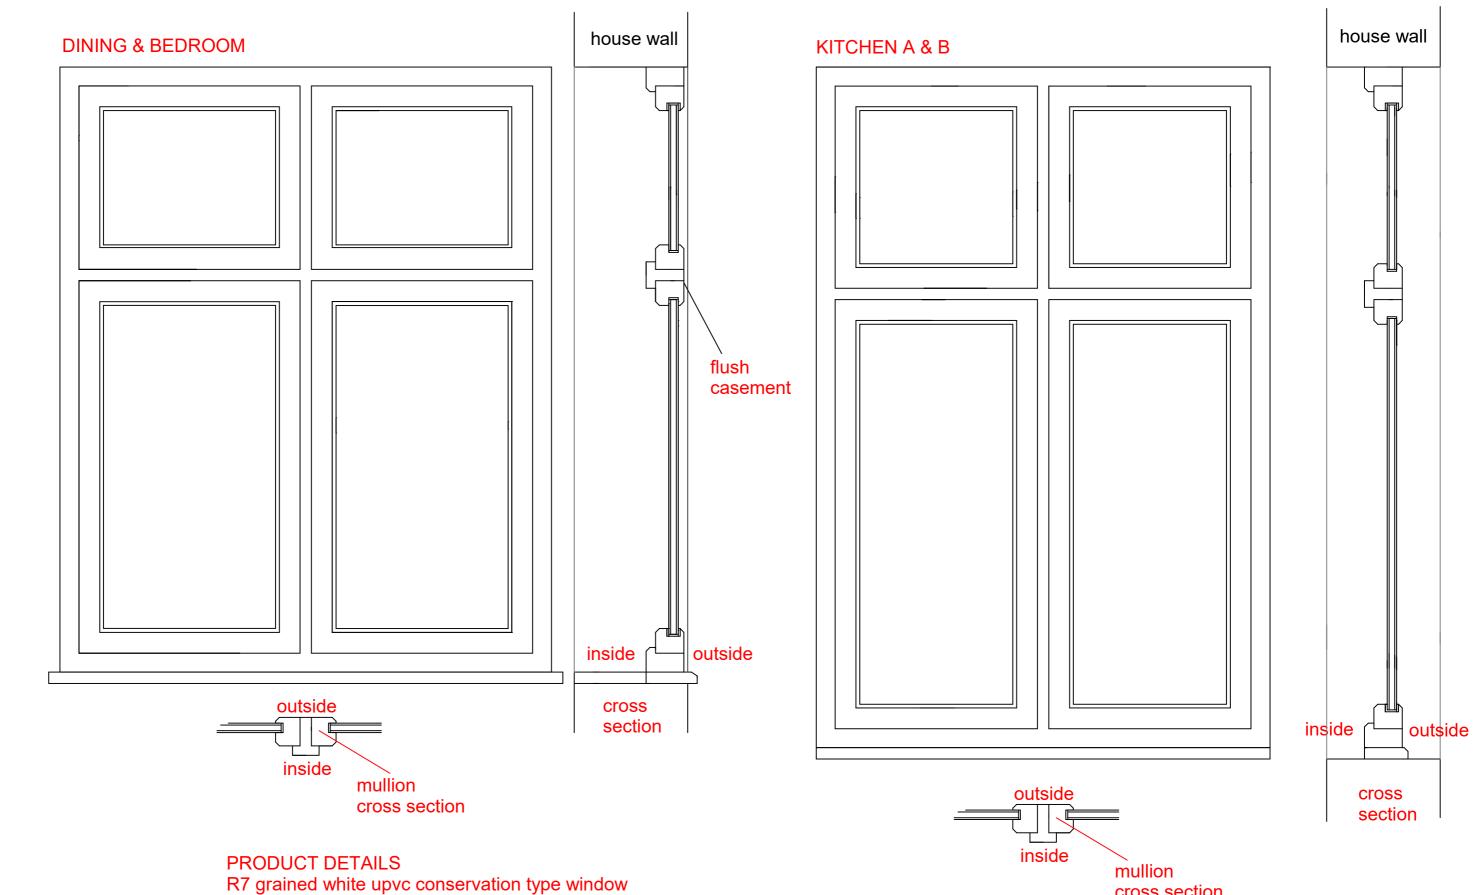

1 1



glazing clear (product brochure is attached to the application)

cross section