


EXISTING GROUND FLOOR PLAN

ENTRANCE

Automatic sliding entrance doors
Control panels for intruder alarm, fire alarm, 1st man in lights, disabled refuge

Fire doors from offices above

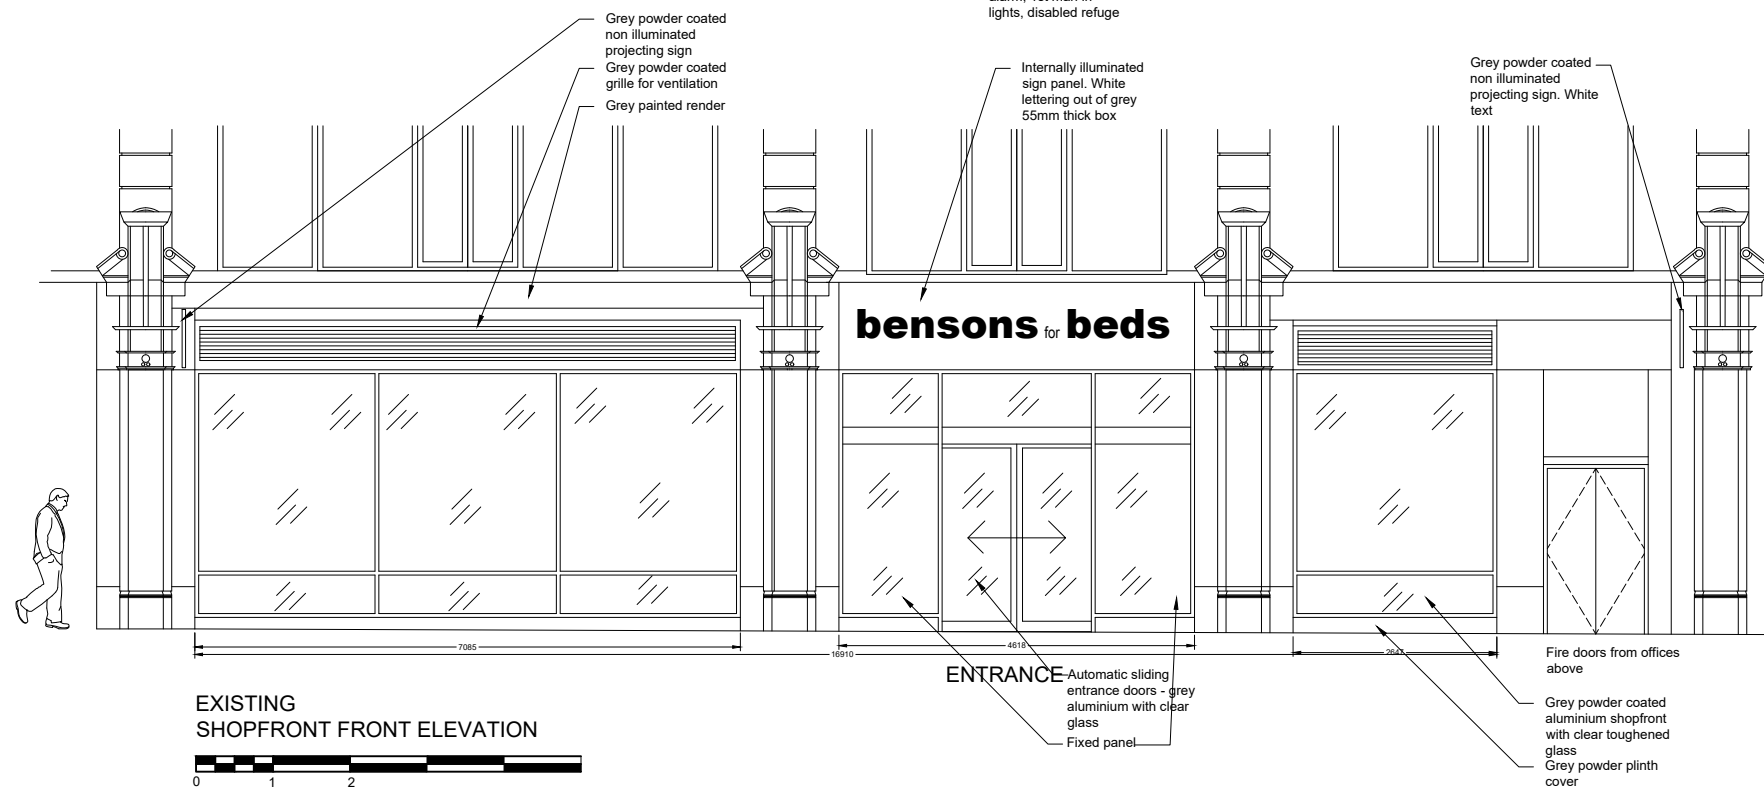

EXISTING SHOPFRONT FRONT ELEVATION

bensons for beds

ENTRANCE

Automatic sliding entrance doors - grey aluminium with clear glass
Fixed panel


Fire doors from offices above

Grey powder coated aluminium shopfront with clear toughened glass
Grey powder plinth cover

Grey powder coated non illuminated projecting sign
Grey powder coated grille for ventilation
Grey painted render

Internally illuminated sign panel. White lettering out of grey 55mm thick box

Grey powder coated non illuminated projecting sign. White text

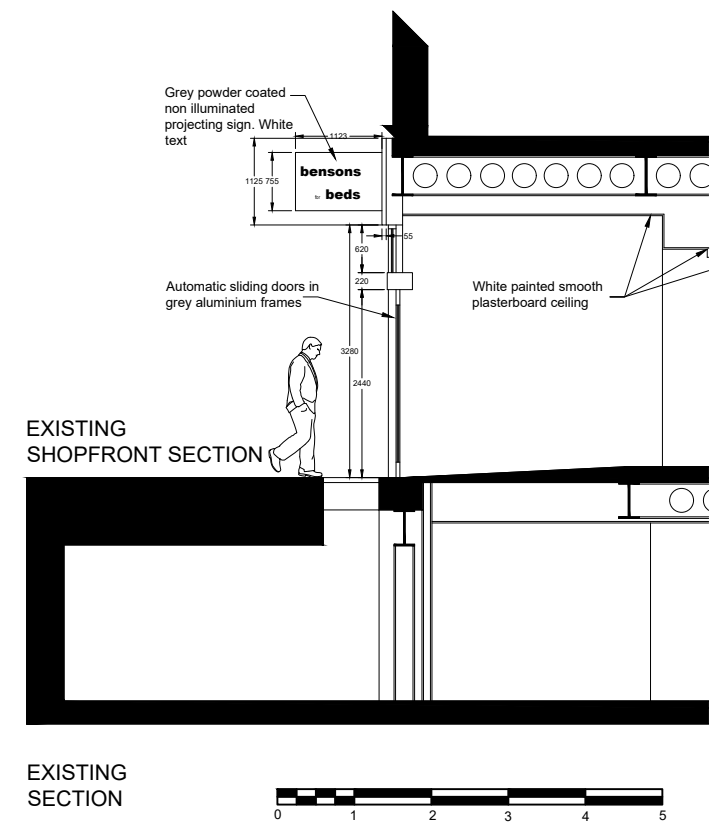

EXISTING SECTION

Grey powder coated non illuminated projecting sign. White text

bensons for beds

Automatic sliding doors in grey aluminium frames

White painted smooth plasterboard ceiling

This drawing is the copyrighted intellectual property of SDB and must not be copied, reproduced or given to a 3rd party without the written consent of the owner