


Plan view (nts) showing planting areas shaded in yellow

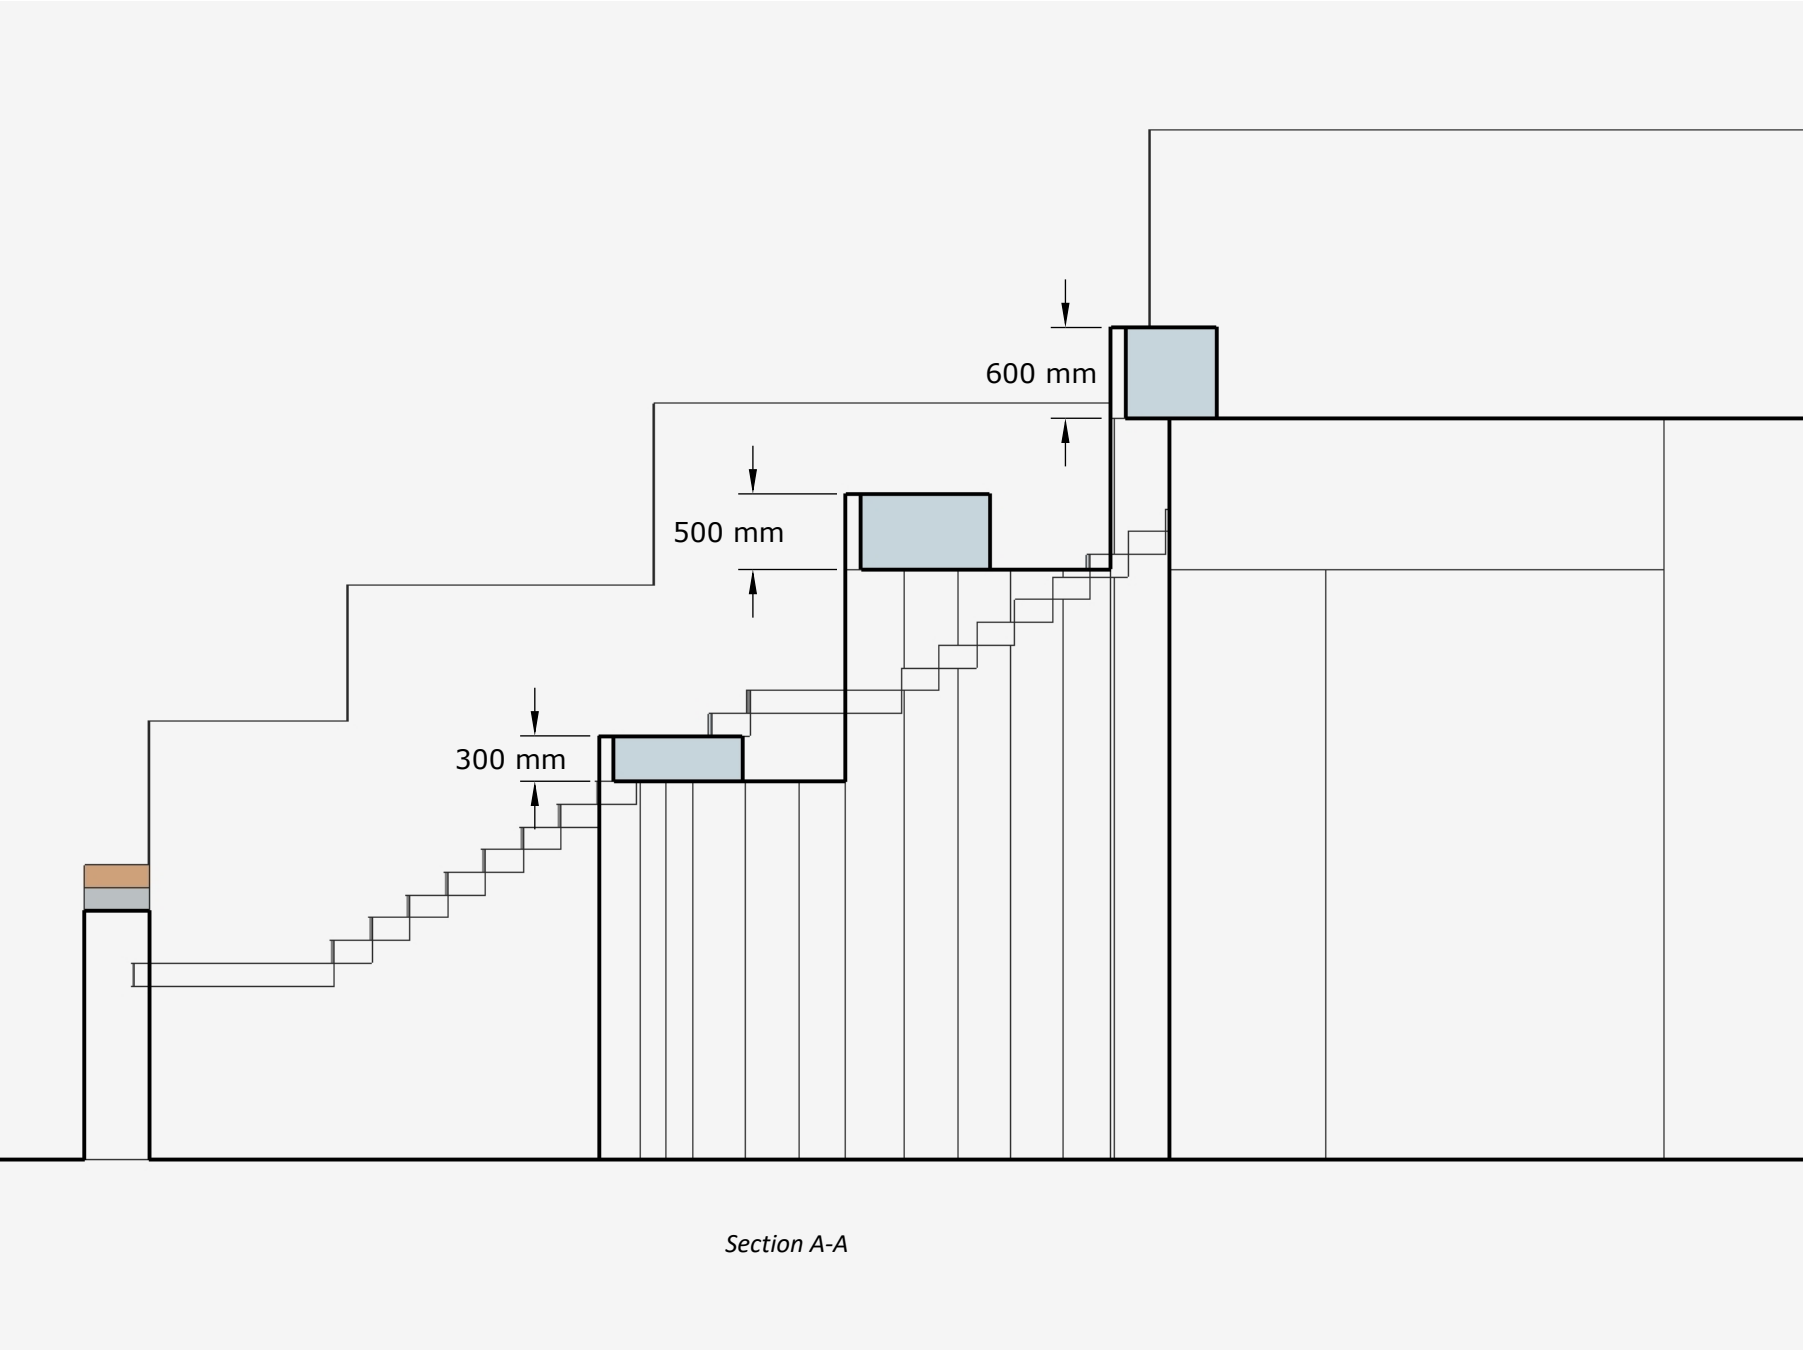

- Notes:
1. Mix of planting to be predominantly evergreen to provide year round cover, and/or long flowering to increase biodiversity and attract beneficial insects and birds.
 2. Planting to either trail over edges or grow to help disguise walls and break up areas of hard landscaping.
 3. The overall intention is to allow the front garden to blend in more with the surrounding planting in the street
 4. Planting predominantly in planters, concealed behind walling
 5. Automatic irrigation to all planters

Revisions:

Project:
6 Lindfield gardens

Drawing title:
Section elevation

Scale:
n/a

Date:
23rd Feb 2021

Drawn by:
JS

This drawing is indicative and shows design intent only. It must be read in conjunction with the Specification and other relevant drawings. All measurements are to be verified on site and confirmed by the contractor before the commencement of works