



Section A-A

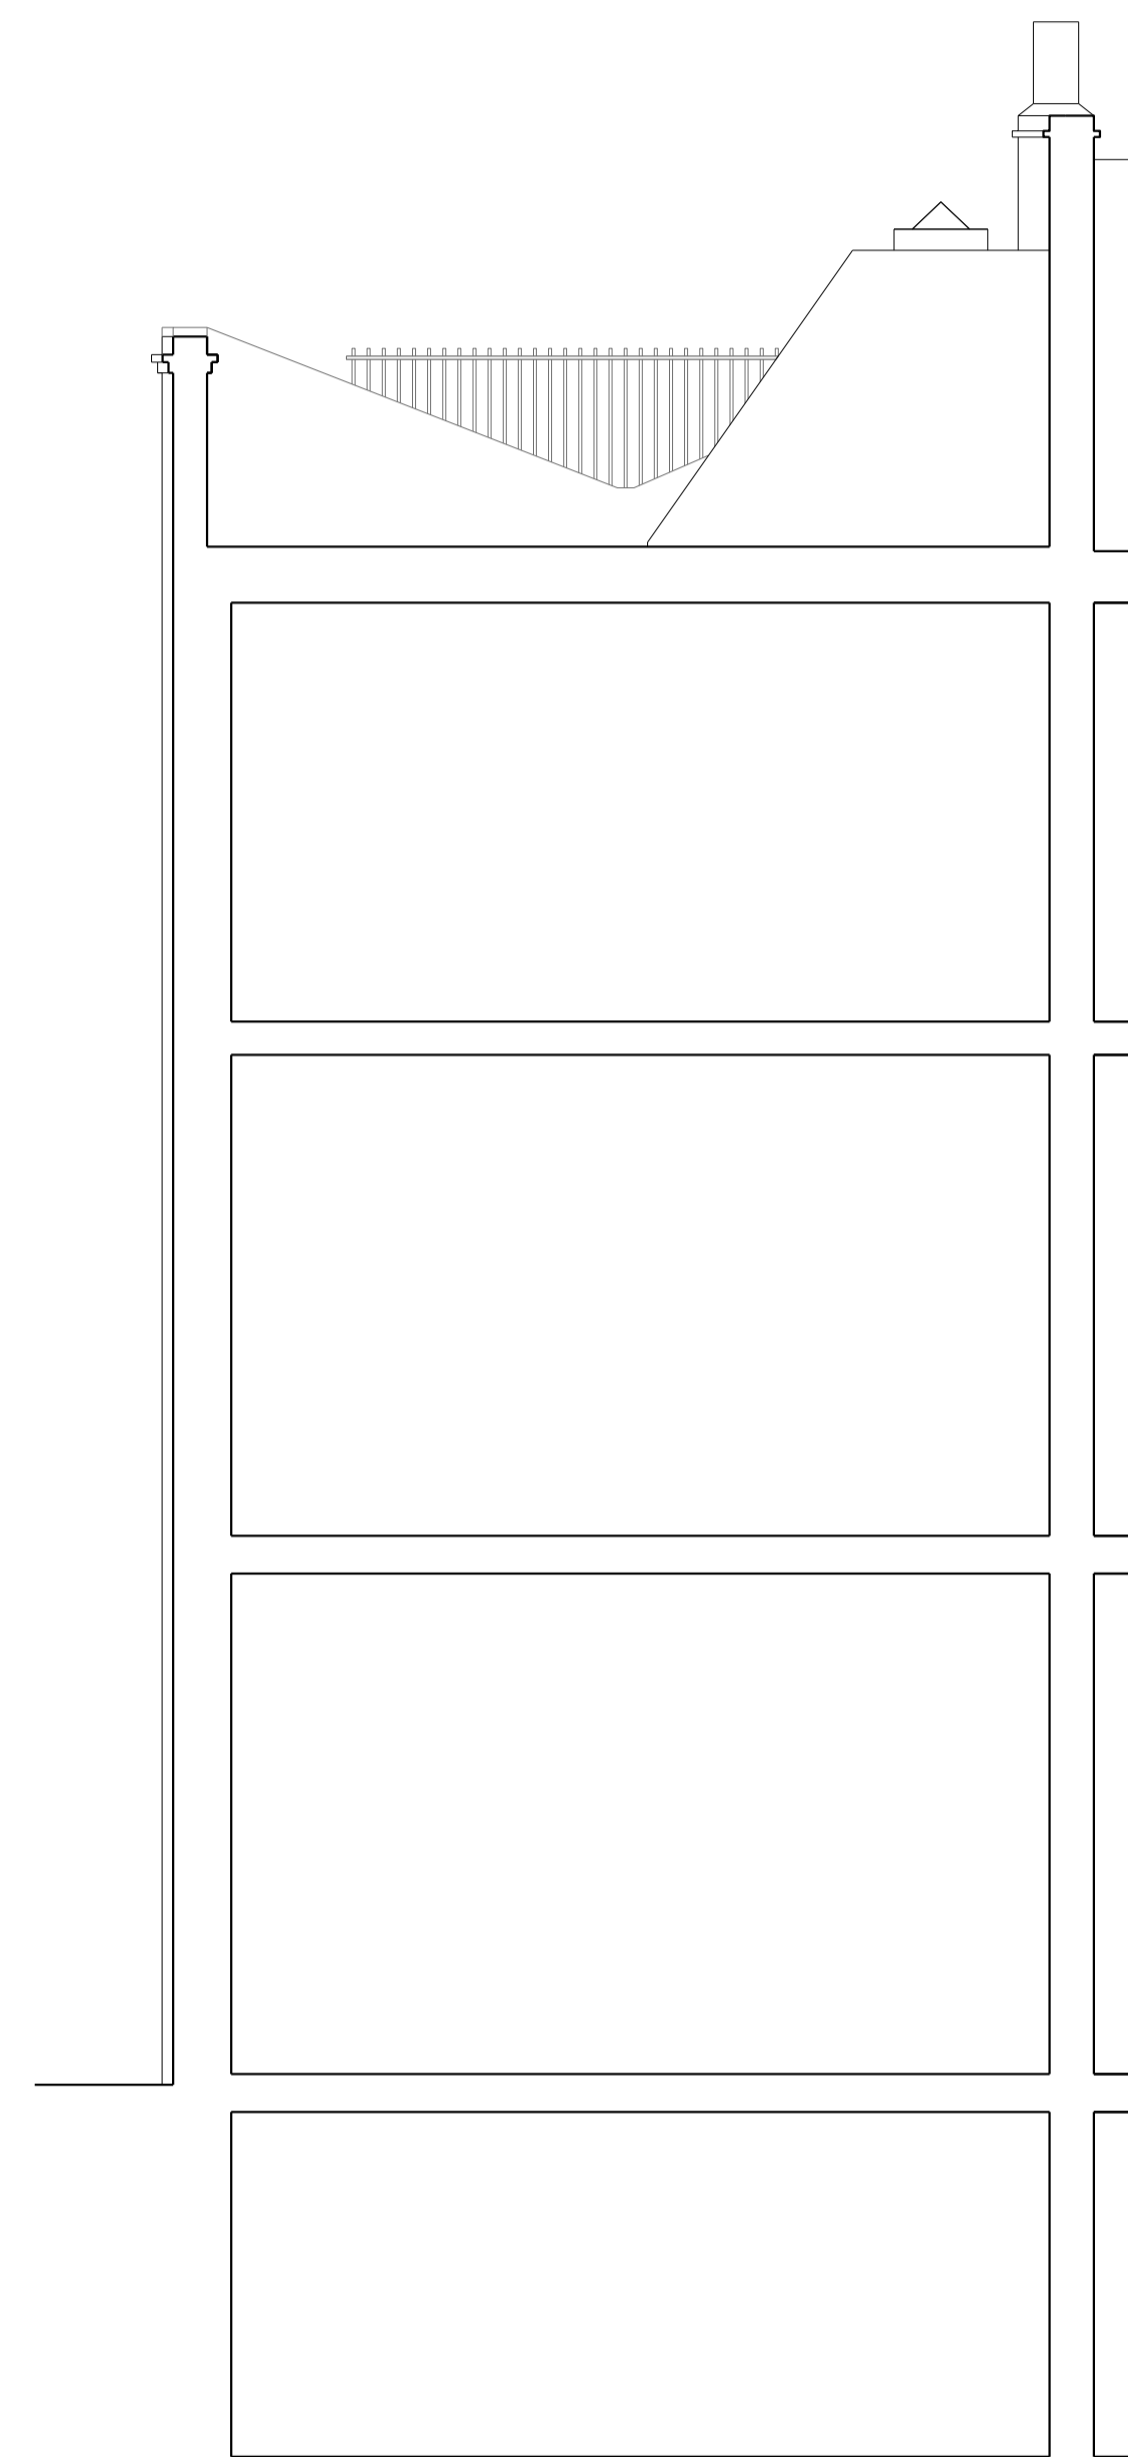

Section B-B

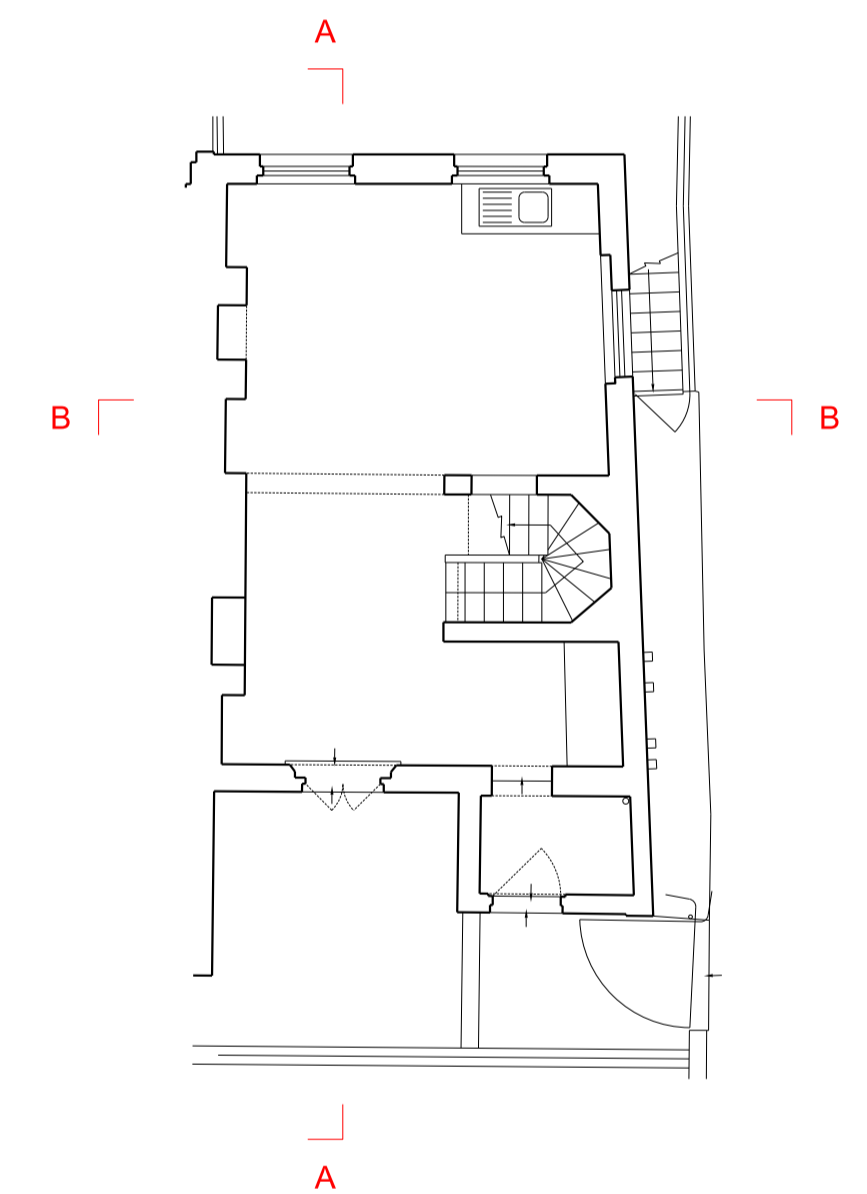

Rev. * 29/09/21 Planning Application

Scale: 0 0.5 1 1.5 2 2.5m

Planning Issue

Existing

Section AA + BB

159_Princess Road
 Casswell Bank Architects
 3a Trafalgar Mews, London, E9 5JG
 tel 020 8525 1395

Scale	Date	Drwg
1:50 @ A1	29.09.21	159_L04_01